
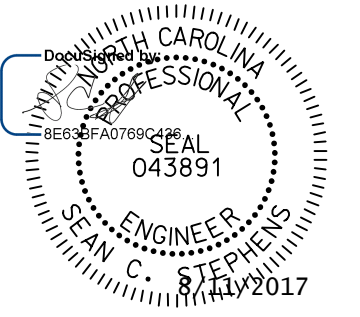
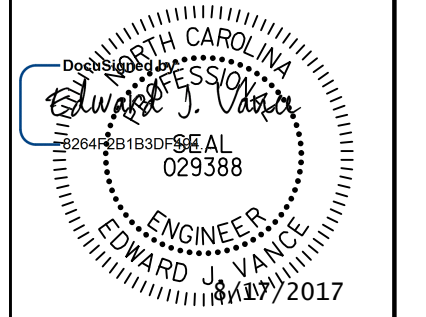
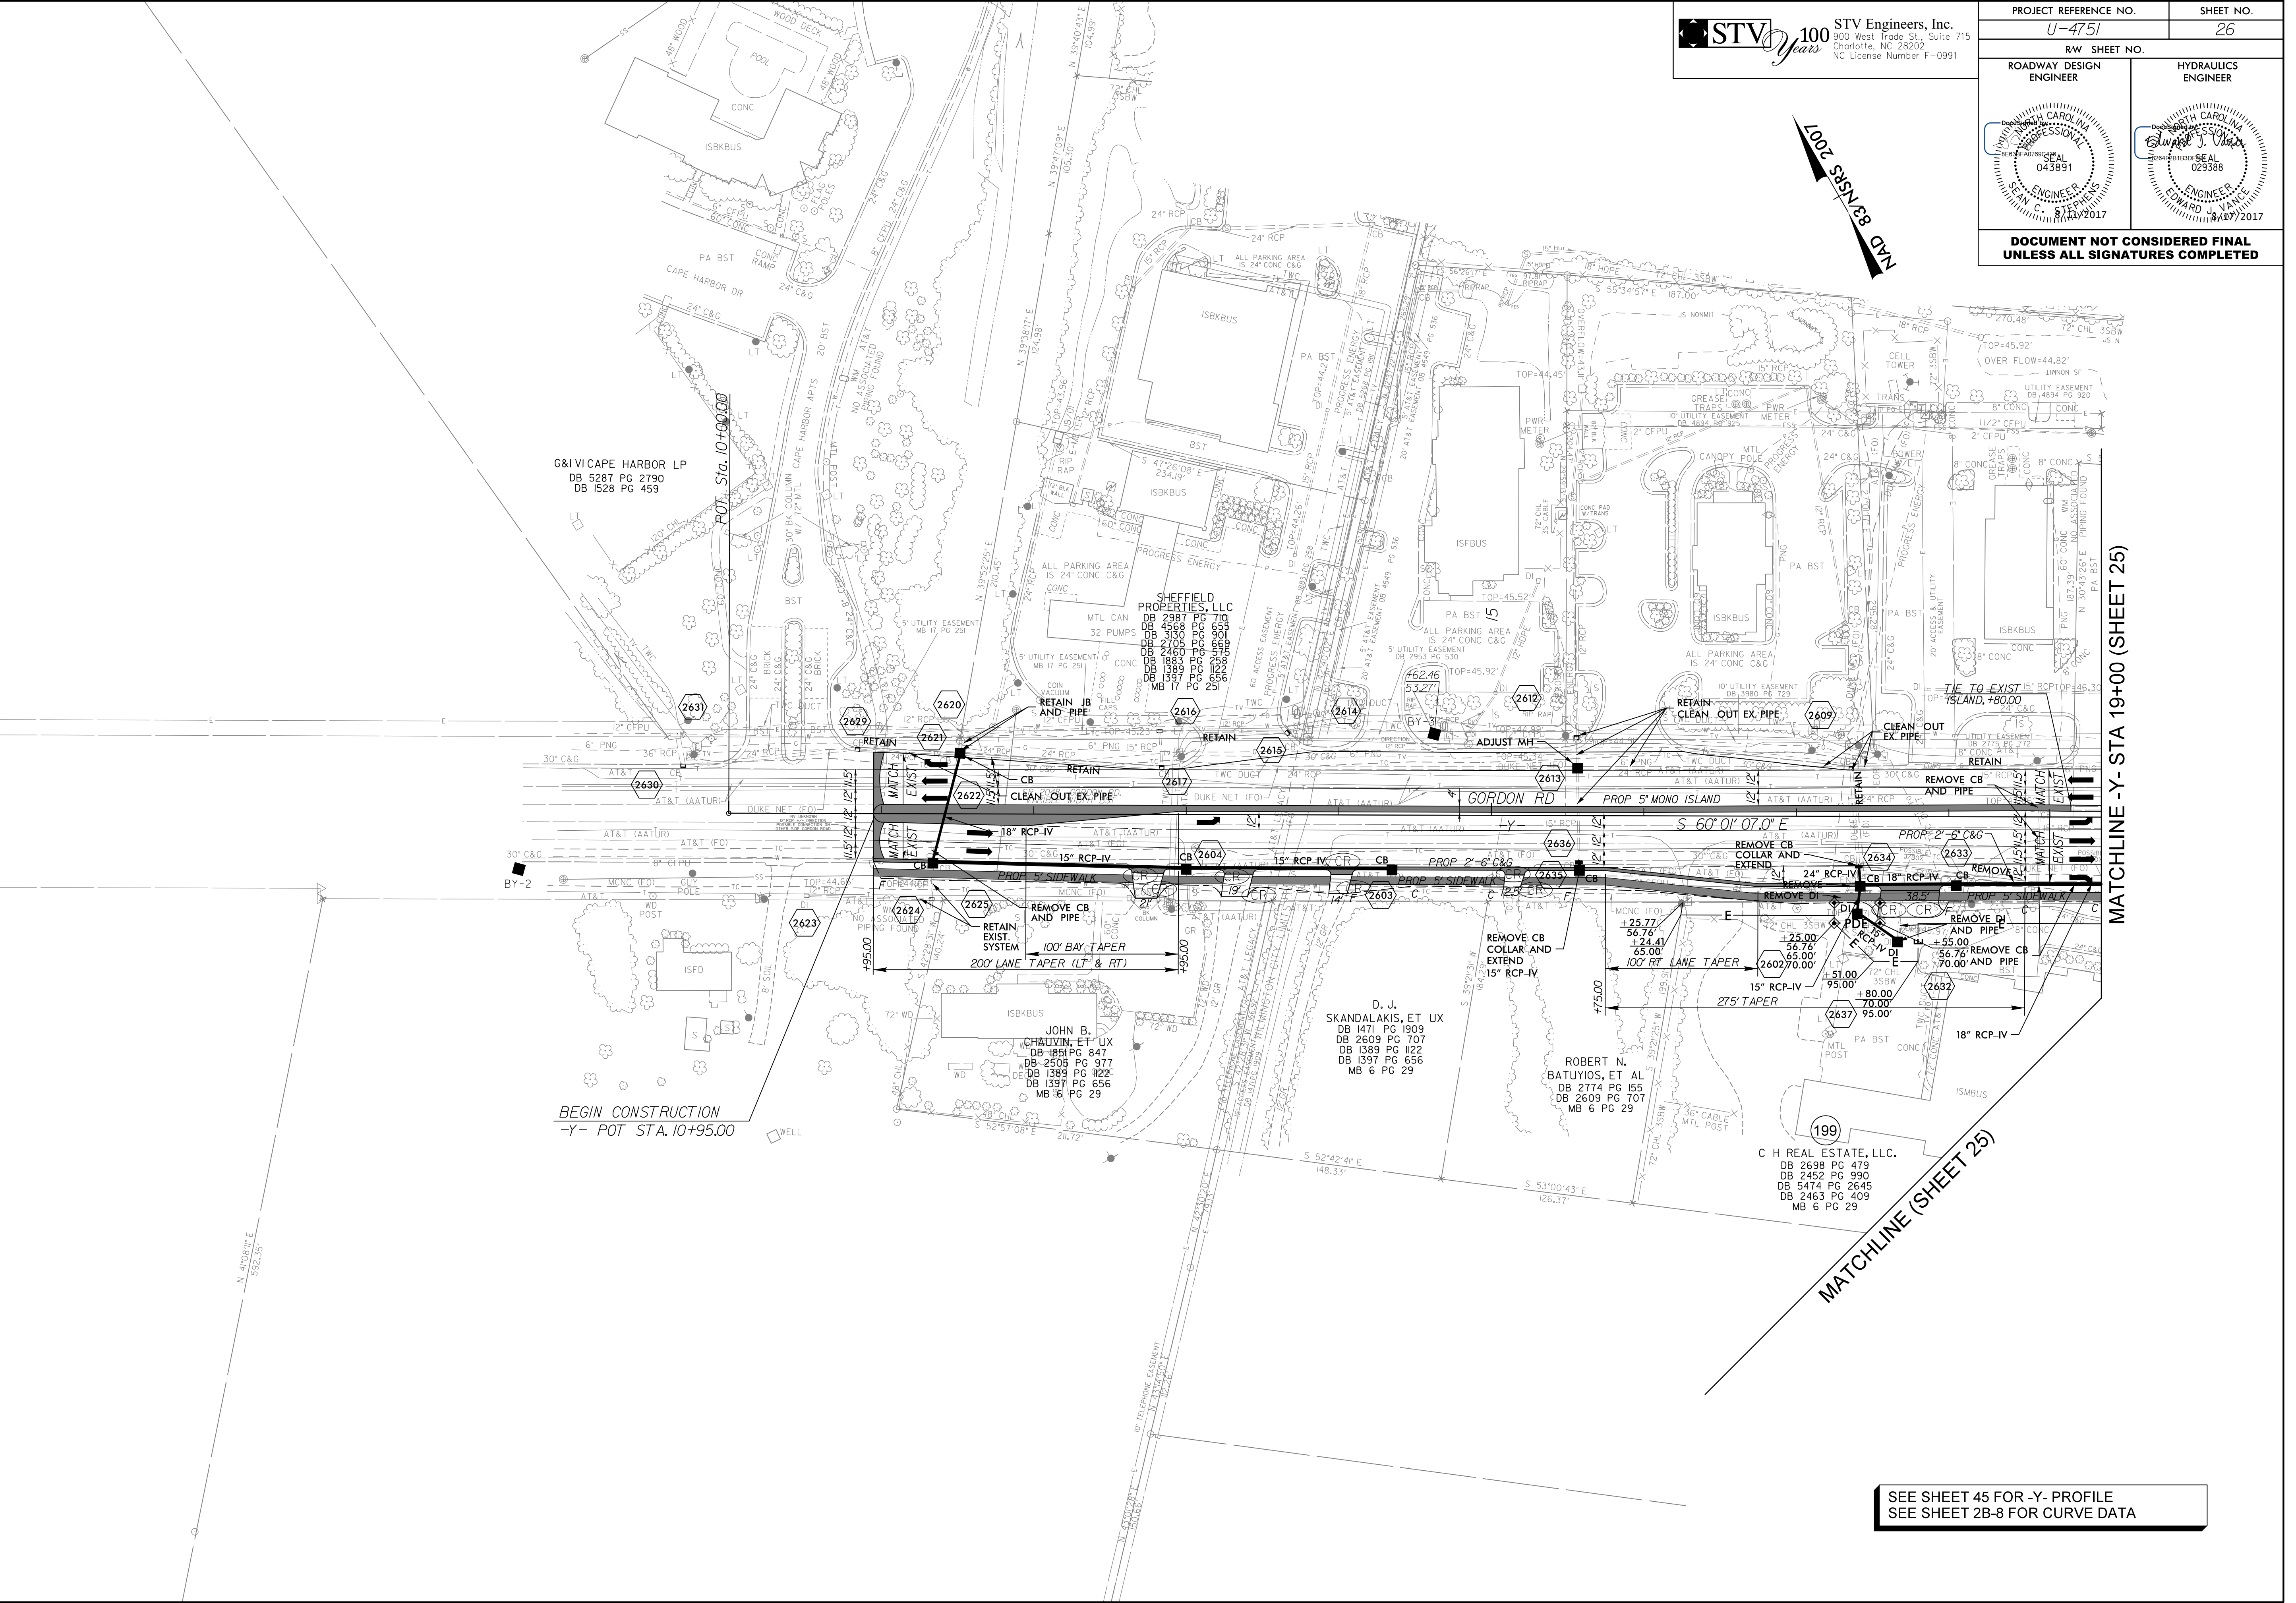


PROJECT REFERENCE NO. U-4751		SHEET NO. 26	
RW SHEET NO. ROADWAY DESIGN ENGINEER		HYDRAULICS ENGINEER	
			
DOCUMENT NOT CONSIDERED FINAL UNLESS ALL SIGNATURES COMPLETED			

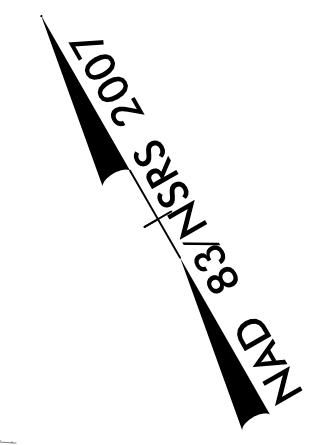

C&VICAPE HARBOR LP
 DB 5287 PG 2790
 DB 1528 PG 459

SHEFFIELD PROPERTIES, LLC
 DB 2987 PG 710
 DB 4568 PG 603
 DB 2105 PG 666
 DB 2460 PG 666
 DB 1883 PG 666
 DB 1389 PG 666
 DB 1528 PG 459
 MB 11 PG 251

D. J. SKANDALAKIS, ET UX
 DB 1471 PG 1909
 DB 2609 PG 707
 DB 1389 PG 1122
 DB 1397 PG 656
 MB 6 PG 29

ROBERT N. BATUYIOS, ET AL
 DB 2774 PG 155
 DB 2609 PG 707
 MB 6 PG 29

C H REAL ESTATE, LLC.
 DB 2698 PG 479
 DB 2452 PG 990
 DB 5474 PG 2645
 DB 2463 PG 409
 MB 6 PG 29

BEGIN CONSTRUCTION
 -Y- POT STA. 10+95.00

SEE SHEET 45 FOR -Y- PROFILE
 SEE SHEET 2B-8 FOR CURVE DATA

7/14/2017
 R:\V\2017\Proj\Nrs\SH\U4751.RDY -psh26.dgn
 CombLoc