
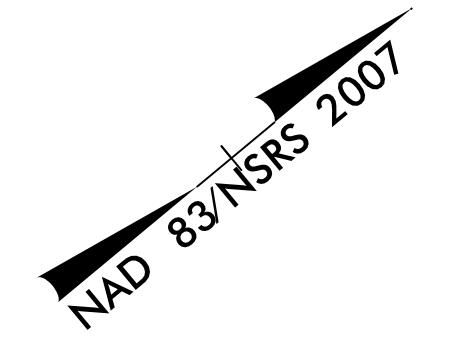


| | | | |
|--|--|---------------------|--|
| PROJECT REFERENCE NO. U-4751 | | SHEET NO. 29 | |
| RW SHEET NO. | | HYDRAULICS ENGINEER | |
| ROADWAY DESIGN ENGINEER | | ENGINEER | |
| | | | |
| DOCUMENT NOT CONSIDERED FINAL UNLESS ALL SIGNATURES COMPLETED | | | |

DASHED WORK THIS SHEET PERFORMED BY OTHERS UNDER TIP U-4751A AND OGDEN MARKET PLACE PROJECT PRIOR TO CONSTRUCTION

SEE SHEET 2B-7 FOR INTERSECTION DETAILS
SEE SHEET 48 FOR -Y1- PROFILE
SEE SHEET 61 FOR -Y13- PROFILE
SEE SHEET 2B-8 FOR CURVE DATA
SEE SHEETS 2D-1 & 2D-2 FOR DITCH DETAILS

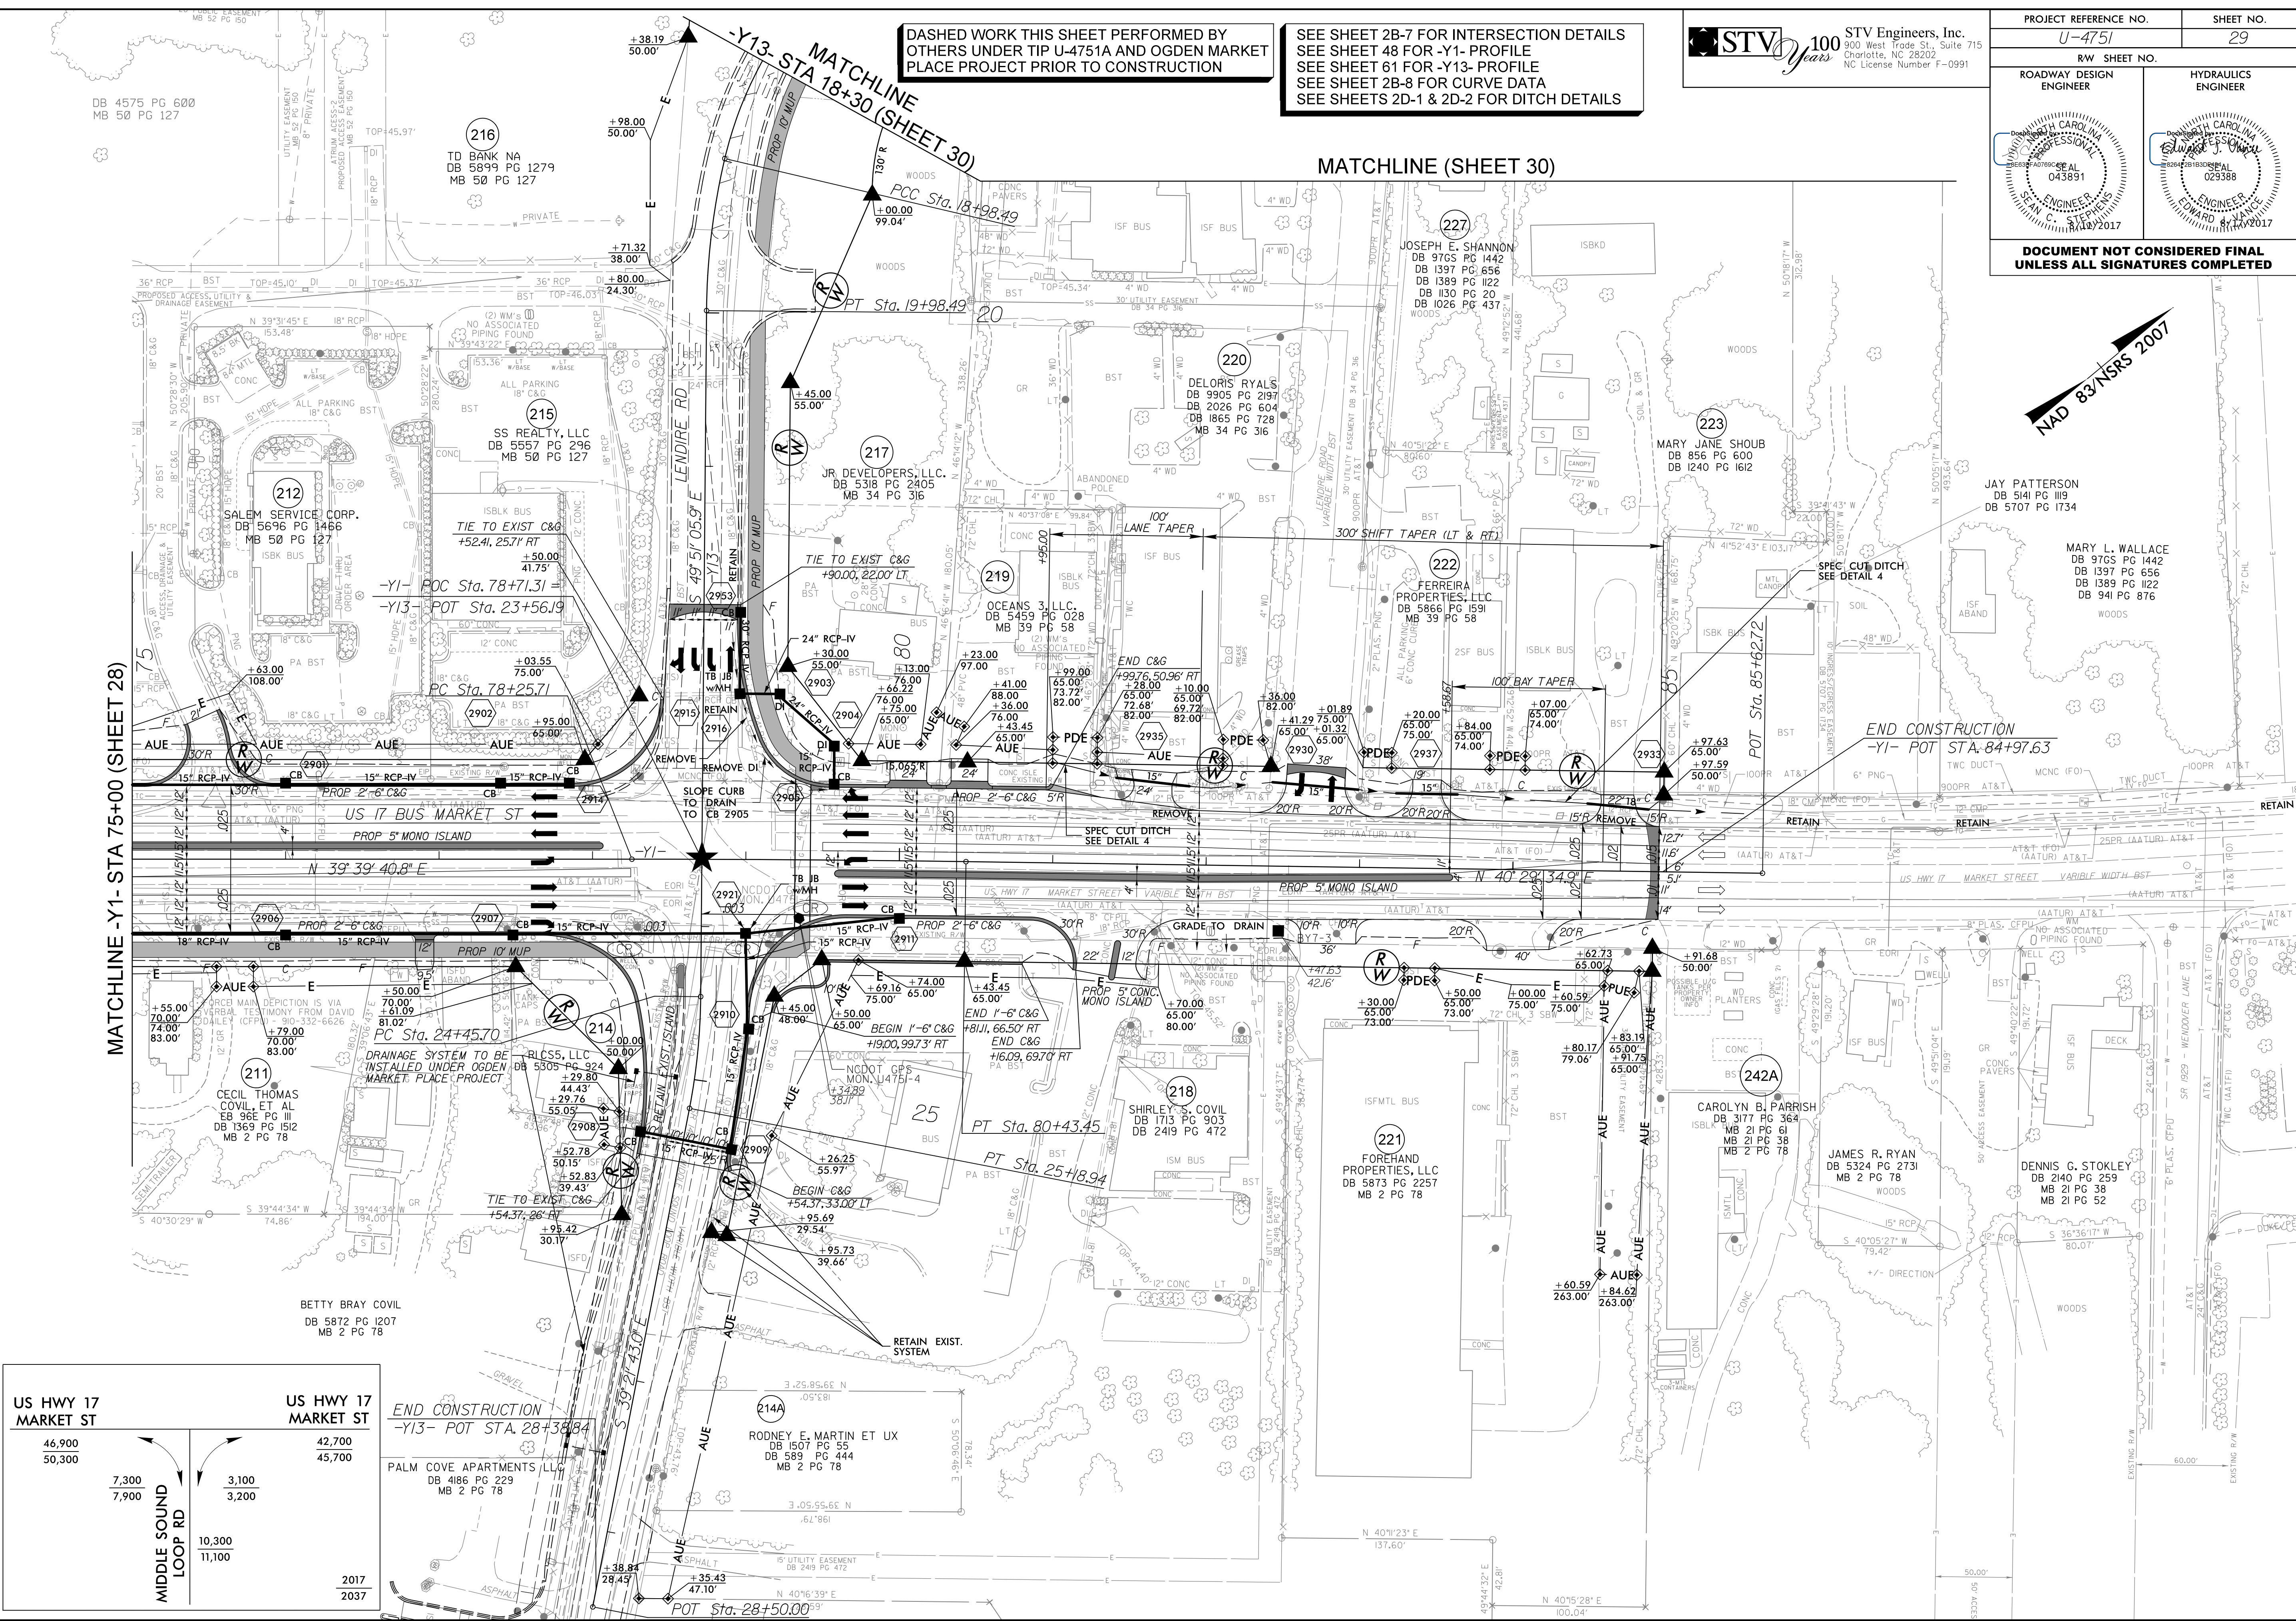

| | | | |
|----------------------------|--------|----------------------------|--------|
| US HWY 17 MARKET ST | | US HWY 17 MARKET ST | |
| 46,900 | 50,300 | 42,700 | 45,700 |
| 7,300 7,900 | | 3,100 3,200 | |
| 10,300 11,100 | | | |
| | | 2017 2037 | |

END CONSTRUCTION
-Y13- POT STA. 28+38.84

PALM COVE APARTMENTS, LLC
DB 4186 PG 229
MB 2 PG 78

7/14/2017 10:51 AM Proj:\SHT\U4751_RDY_psh29.dgn