


PROJECT REFERENCE NO. U-4751		SHEET NO. 30	
RW SHEET NO.		HYDRAULICS ENGINEER	
ROADWAY DESIGN ENGINEER		ENGINEER	
DOCUMENT NOT CONSIDERED FINAL UNLESS ALL SIGNATURES COMPLETED			

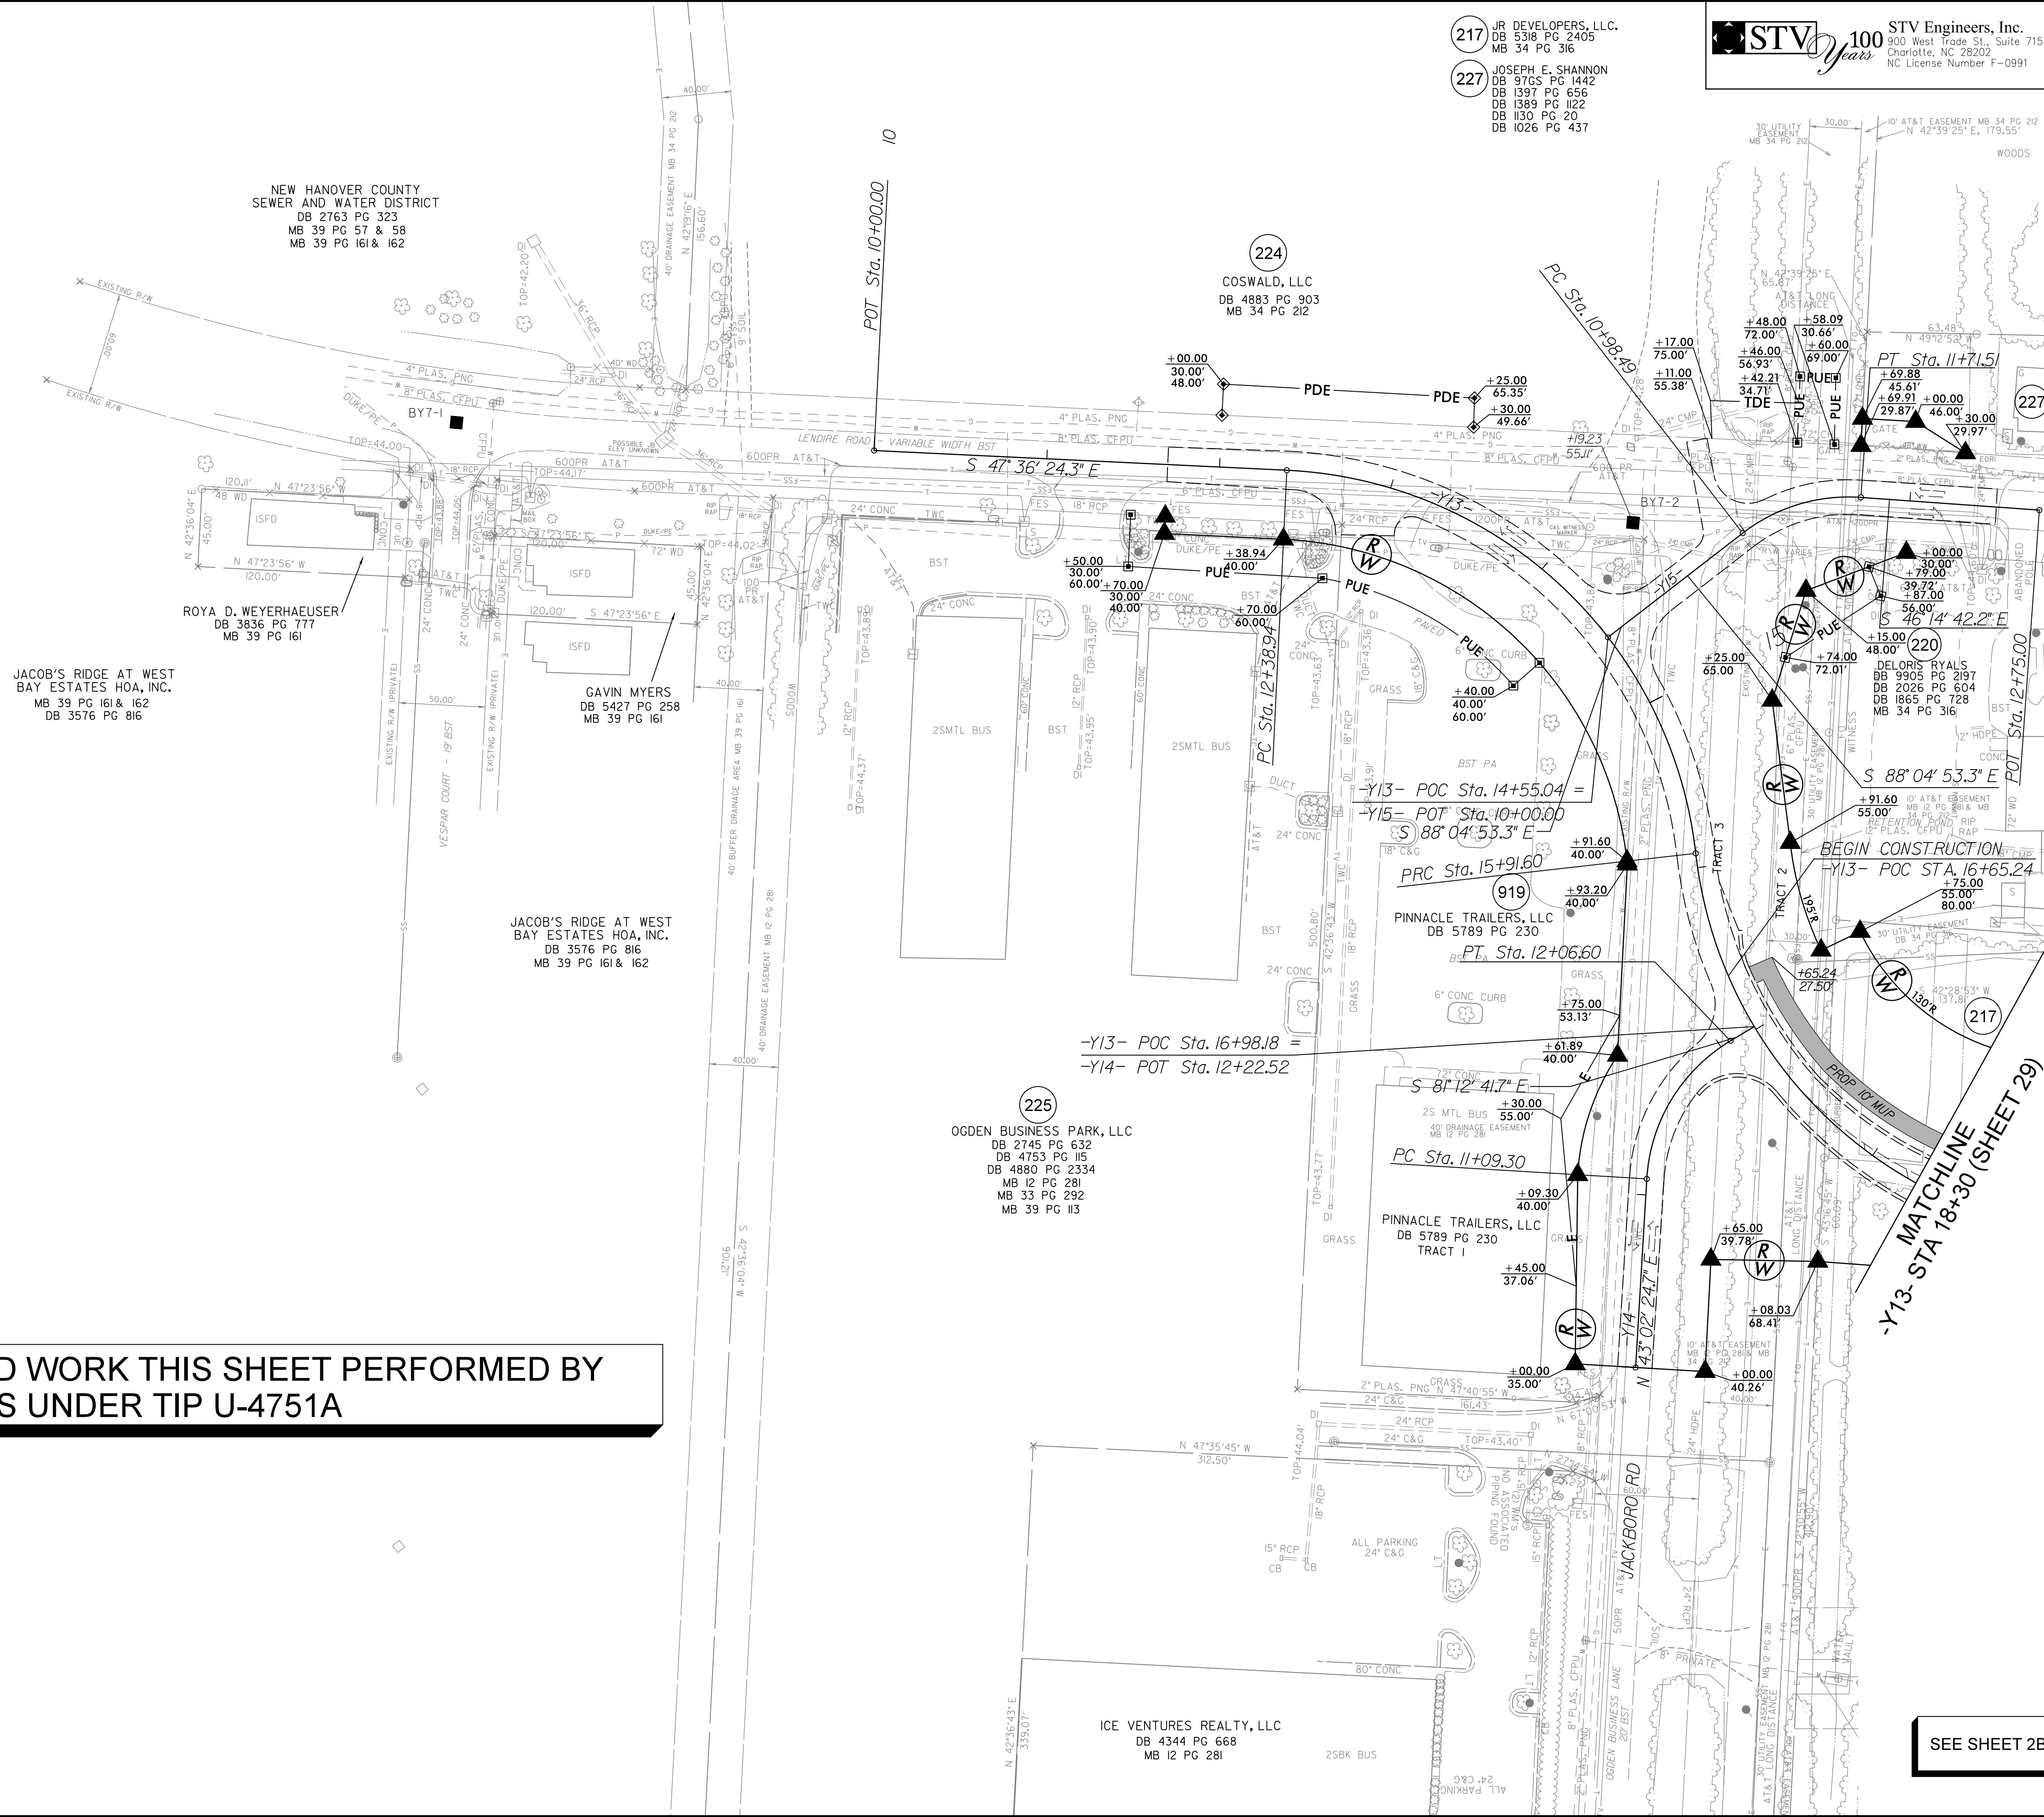

DASHED WORK THIS SHEET PERFORMED BY OTHERS UNDER TIP U-4751A

SEE SHEET 2B-8 FOR CURVE DATA

MATCHLINE (SHEET 29)

MATCHLINE (SHEET 29)

7/14/2017 Proj: SHT U4751.RDY - psh30.dgn