


PROJECT REFERENCE NO. <i>U-4751</i>		SHEET NO. 32	
RW SHEET NO.		HYDRAULICS ENGINEER	
ROADWAY DESIGN ENGINEER		HYDRAULICS ENGINEER	
DOCUMENT NOT CONSIDERED FINAL UNLESS ALL SIGNATURES COMPLETED			

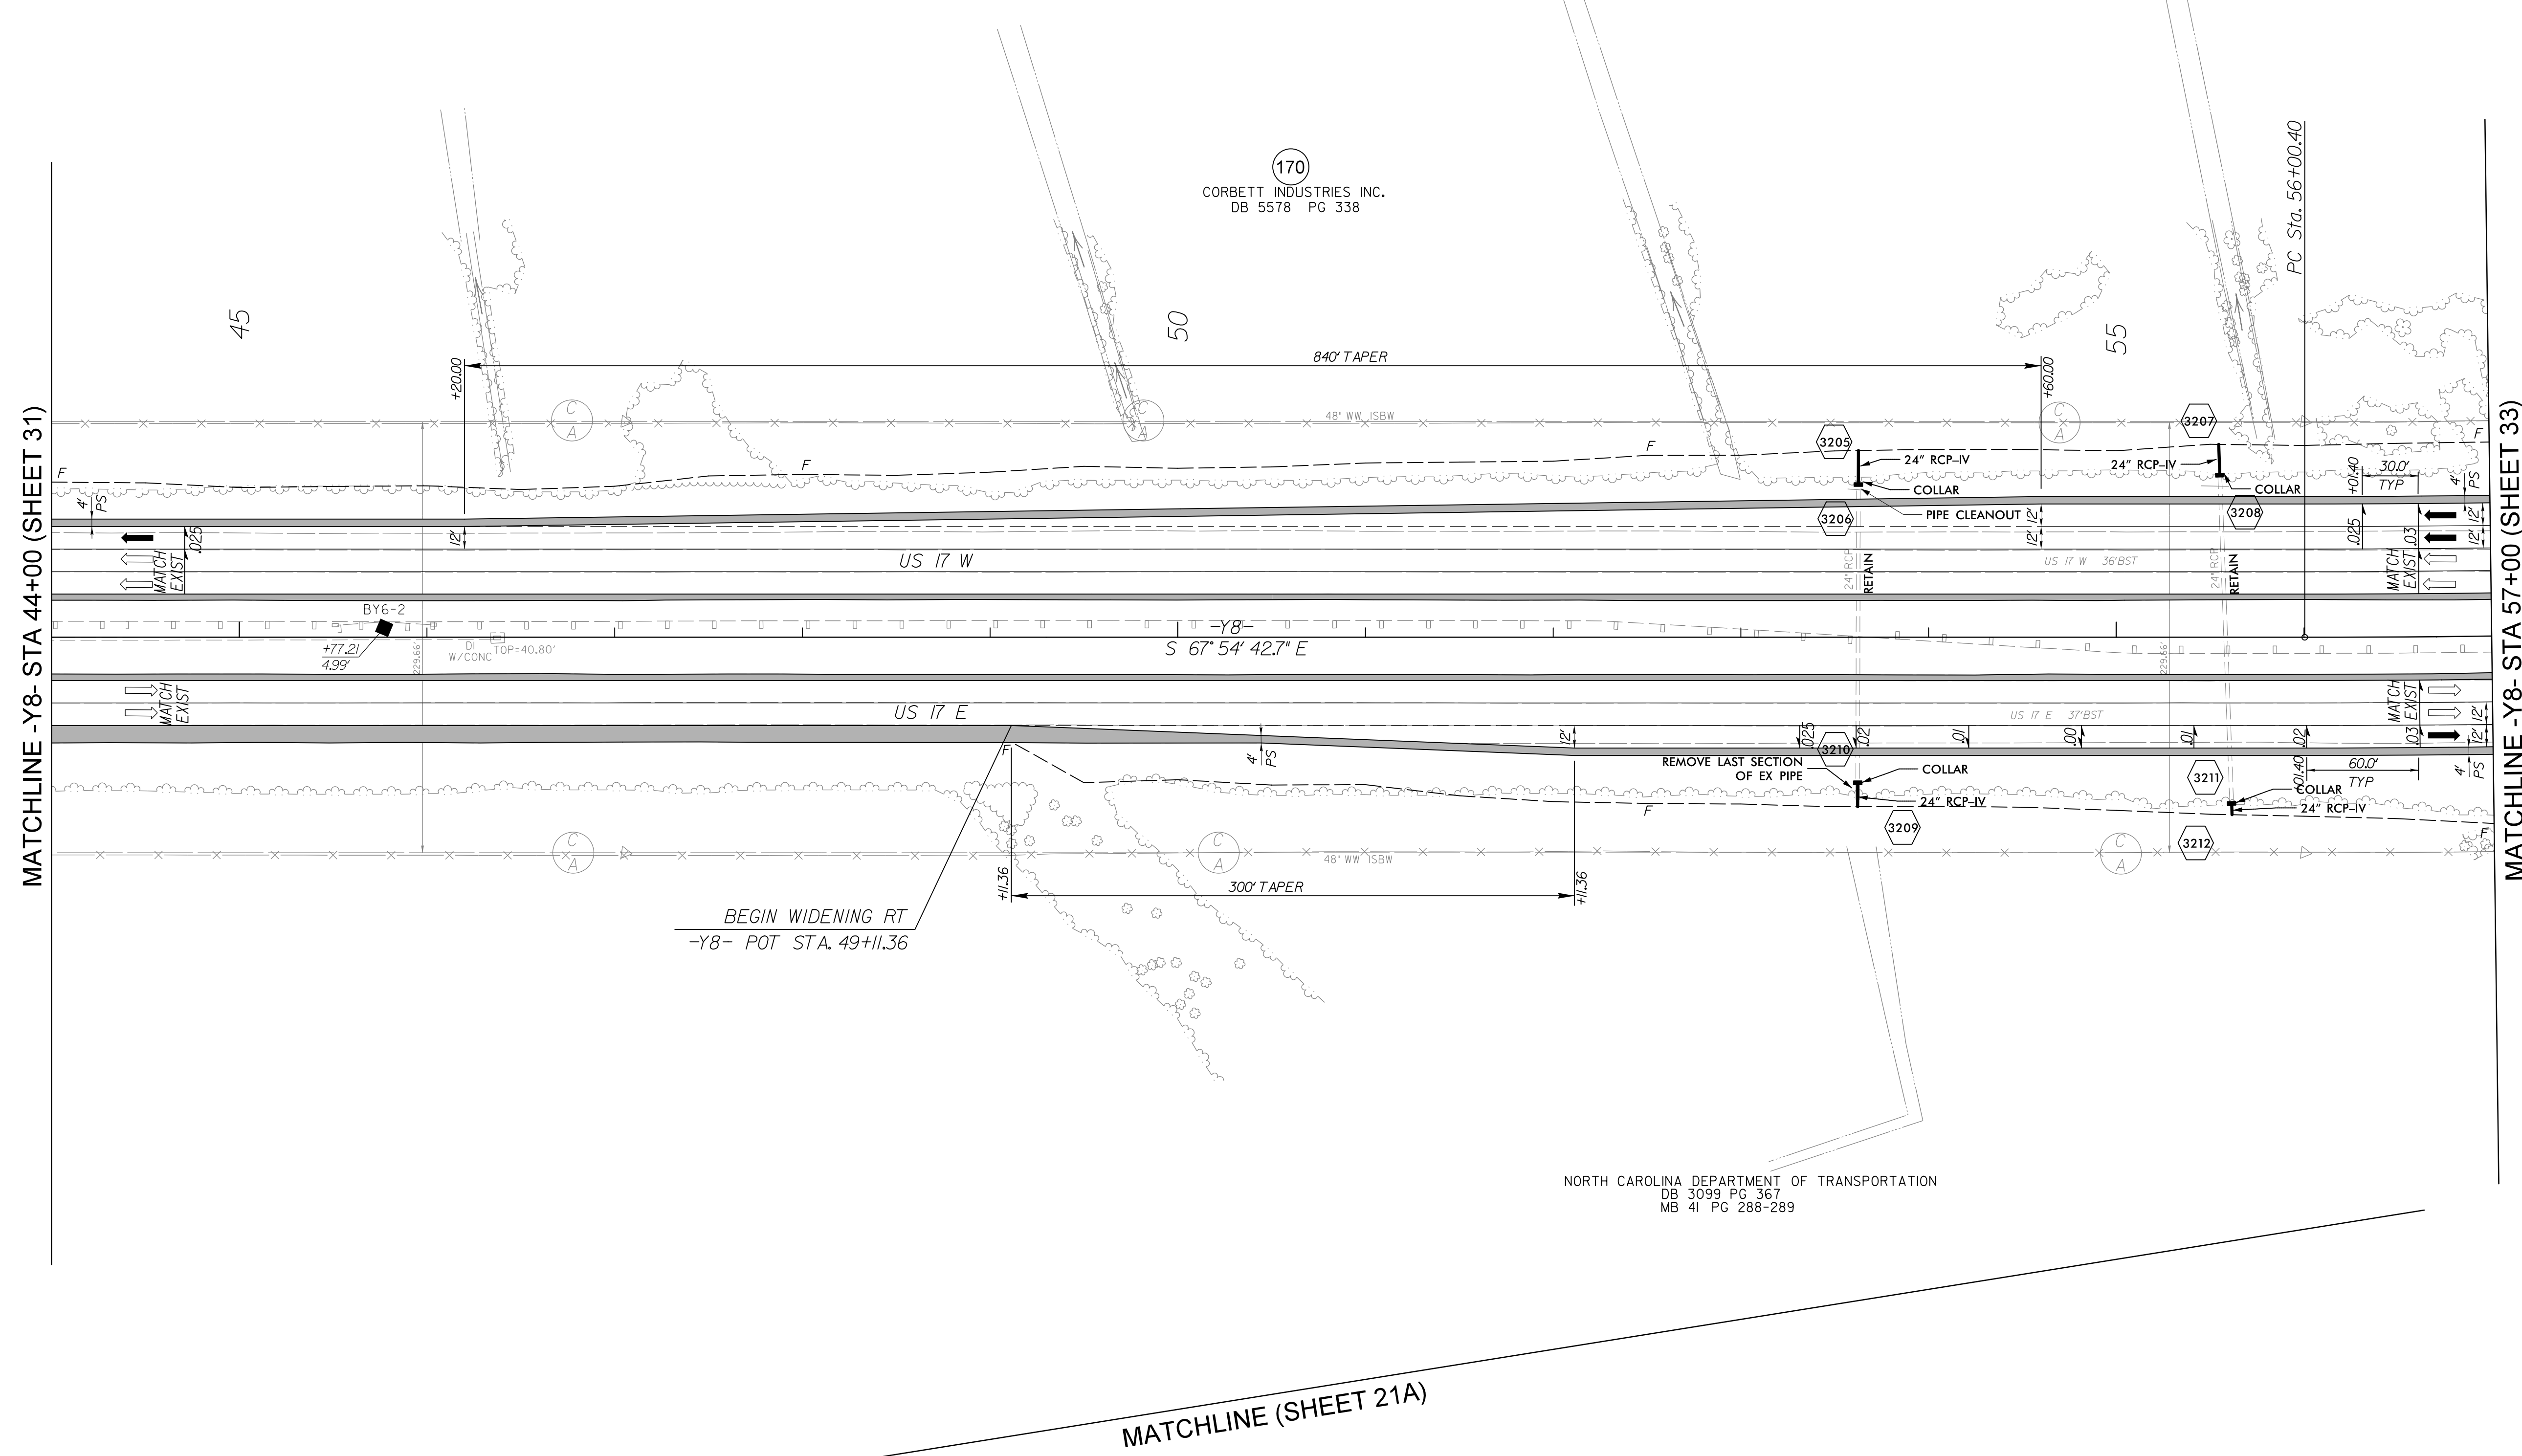

NAD 83/NSRS 2007

MATCHLINE -Y8- STA 44+00 (SHEET 31)

MATCHLINE -Y8- STA 57+00 (SHEET 33)

MATCHLINE (SHEET 21A)

NORTH CAROLINA DEPARTMENT OF TRANSPORTATION
DB 3099 PG 367
MB 41 PG 288-289

SEE SHEET 64 FOR -Y8- PROFILE
SEE SHEET 2B-8 FOR CURVE DATA

7/14/2017
R:\V\2017\Proj\N\Proj\SH\U4751_RDY_psh32.dgn
C:\msdcs\com\ec