


STV 100 Years
 STV Engineers, Inc.
 900 West Trade St., Suite 715
 Charlotte, NC 28202
 NC License Number F-0991

PROJECT REFERENCE NO. U-4751	SHEET NO. 33
RW SHEET NO.	
ROADWAY DESIGN ENGINEER	HYDRAULICS ENGINEER
DOCUMENT NOT CONSIDERED FINAL UNLESS ALL SIGNATURES COMPLETED	

NAD 83/NSRS 2007

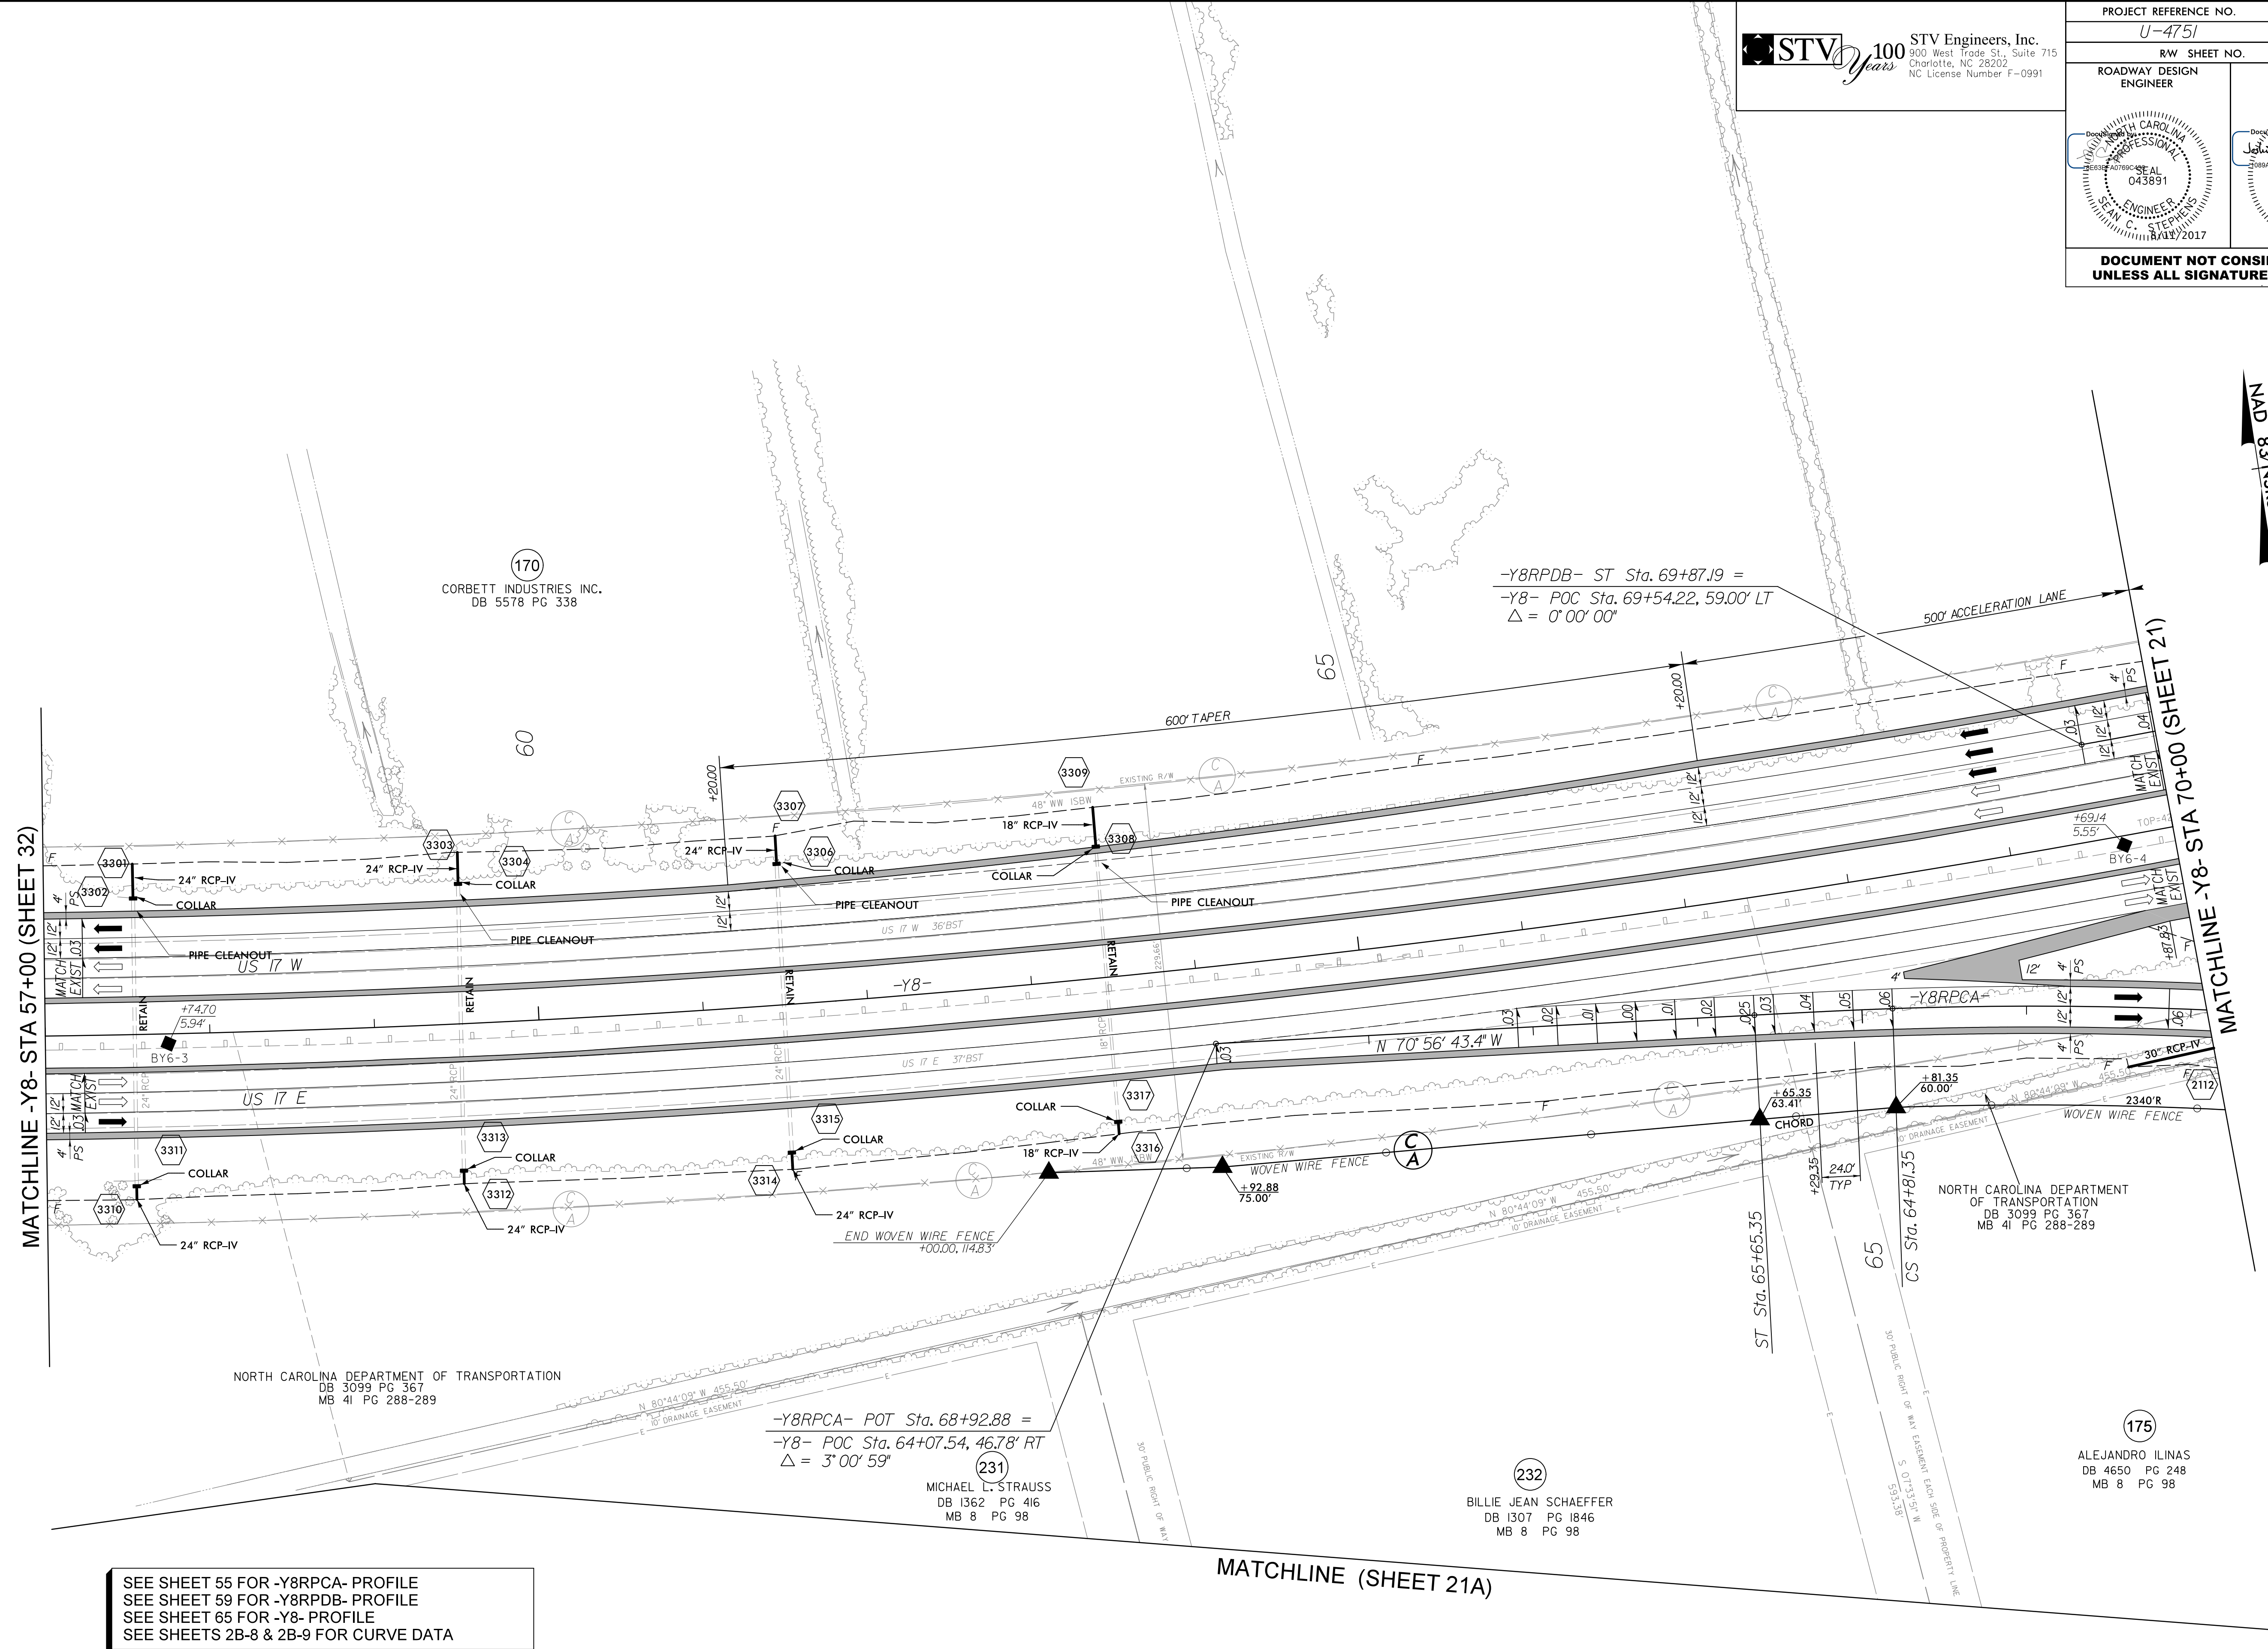

170
CORBETT INDUSTRIES INC.
DB 5578 PG 338

-Y8RPDB- ST Sta. 69+87.19 =
-Y8- POC Sta. 69+54.22, 59.00' LT
Δ = 0' 00' 00"

NORTH CAROLINA DEPARTMENT OF TRANSPORTATION
DB 3099 PG 367
MB 41 PG 288-289

-Y8RPCA- POT Sta. 68+92.88 =
-Y8- POC Sta. 64+07.54, 46.78' RT
Δ = 3' 00' 59"

231
MICHAEL L. STRAUSS
DB 1362 PG 416
MB 8 PG 98

232
BILLIE JEAN SCHAEFFER
DB 1307 PG 1846
MB 8 PG 98

175
ALEJANDRO ILINAS
DB 4650 PG 248
MB 8 PG 98

SEE SHEET 55 FOR -Y8RPCA- PROFILE
SEE SHEET 59 FOR -Y8RPDB- PROFILE
SEE SHEET 65 FOR -Y8- PROFILE
SEE SHEETS 2B-8 & 2B-9 FOR CURVE DATA

7/14/2017
R:\V\2017\Proj\Proj\SH\U4751_RDY_psh33.dgn
C:\msdcs\c\com\autocad\acpltd\acut\acutplc