

5/28/17



STV 100 Years
 STV Engineers, Inc.
 900 West Trade St., Suite 715
 Charlotte, NC 28202
 NC License Number F-0991

PROJECT REFERENCE NO. U-4751	SHEET NO. 37
ROADWAY DESIGN ENGINEER	HYDRAULICS ENGINEER
<i>[Signature]</i>	<i>[Signature]</i>
SEAL 043891	SEAL 029388
EXPIRES 8/1/2017	EXPIRES 8/1/2017

**DOCUMENT NOT CONSIDERED FINAL
 UNLESS ALL SIGNATURES COMPLETED**

DITCH LEGEND

LEFT DITCH	-----
RIGHT DITCH	-----

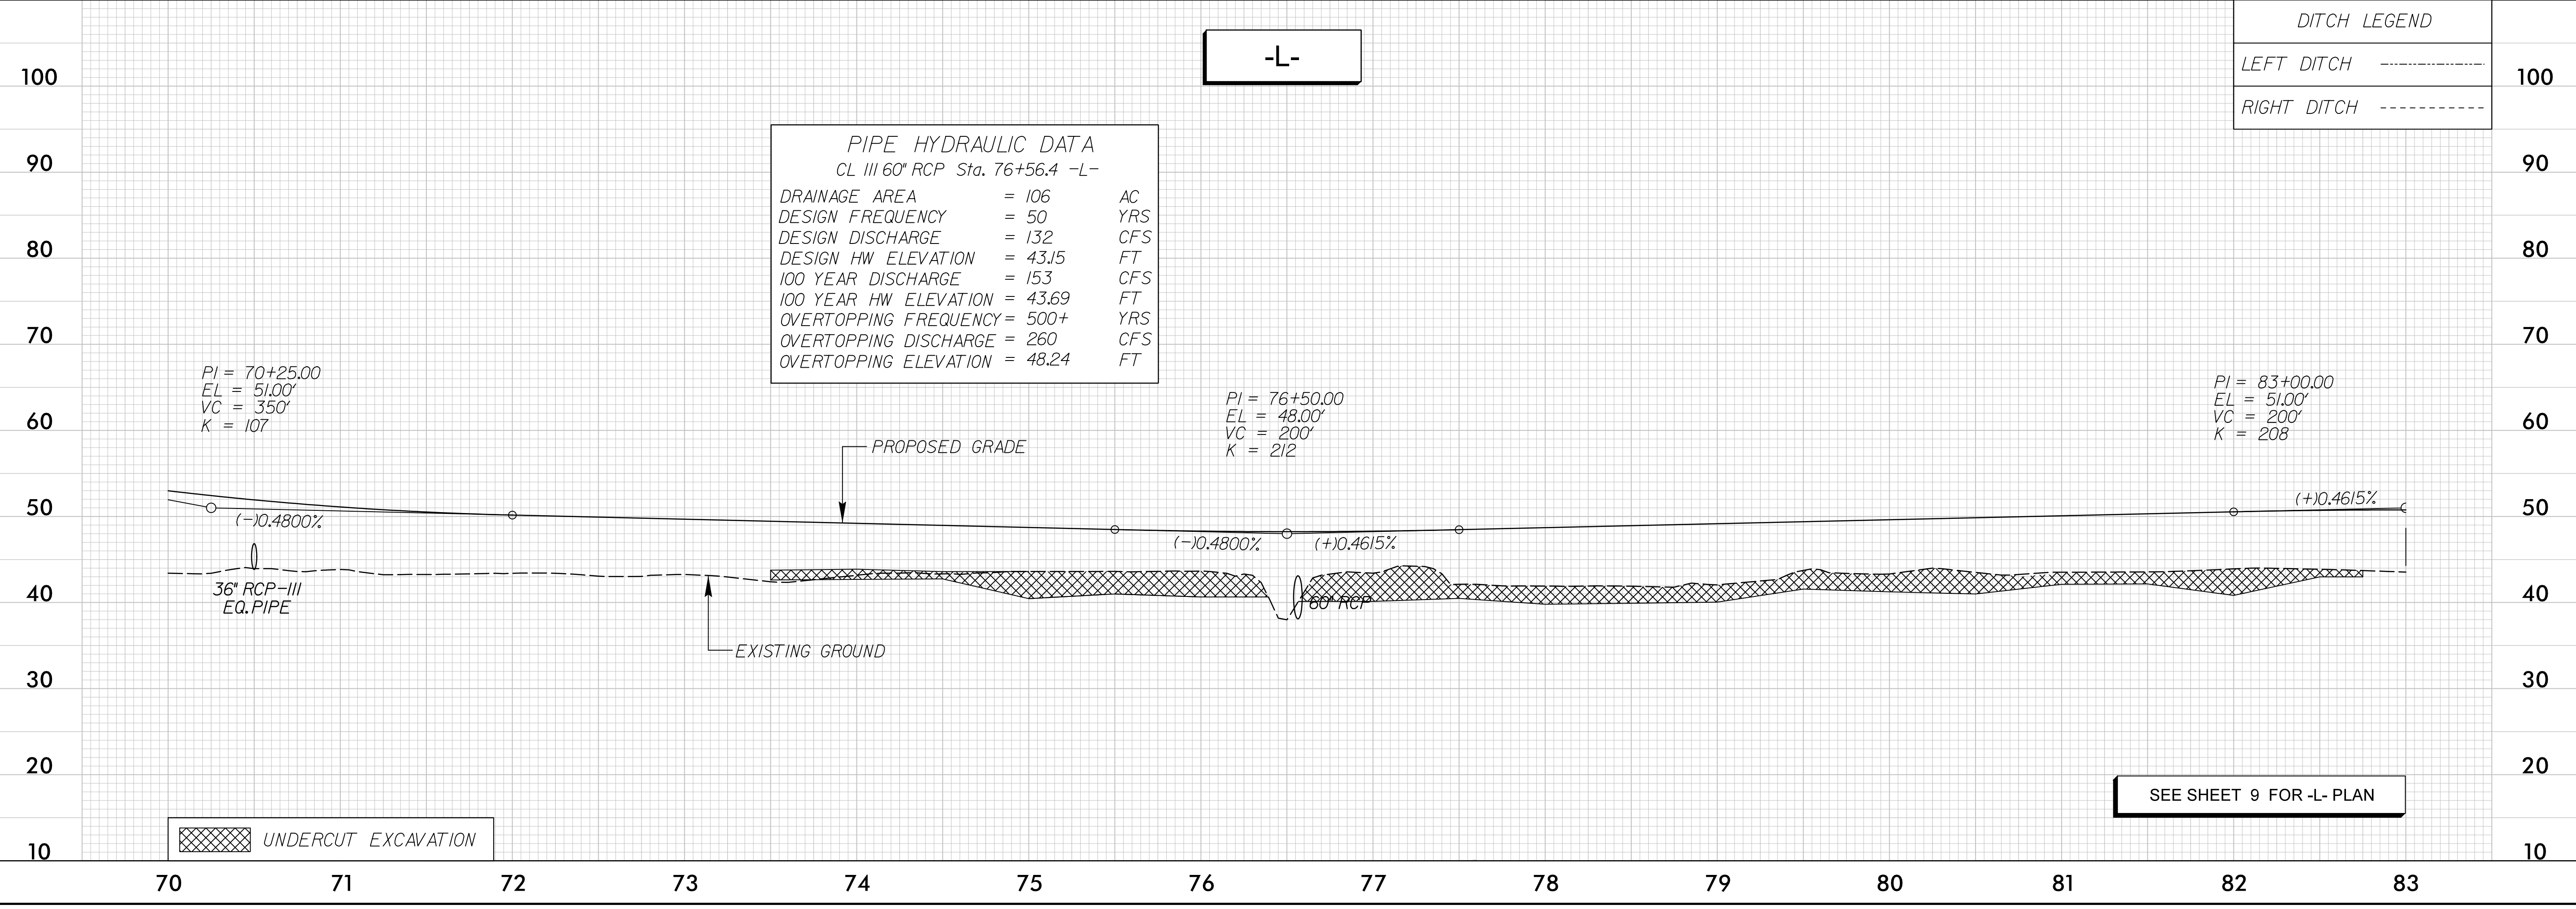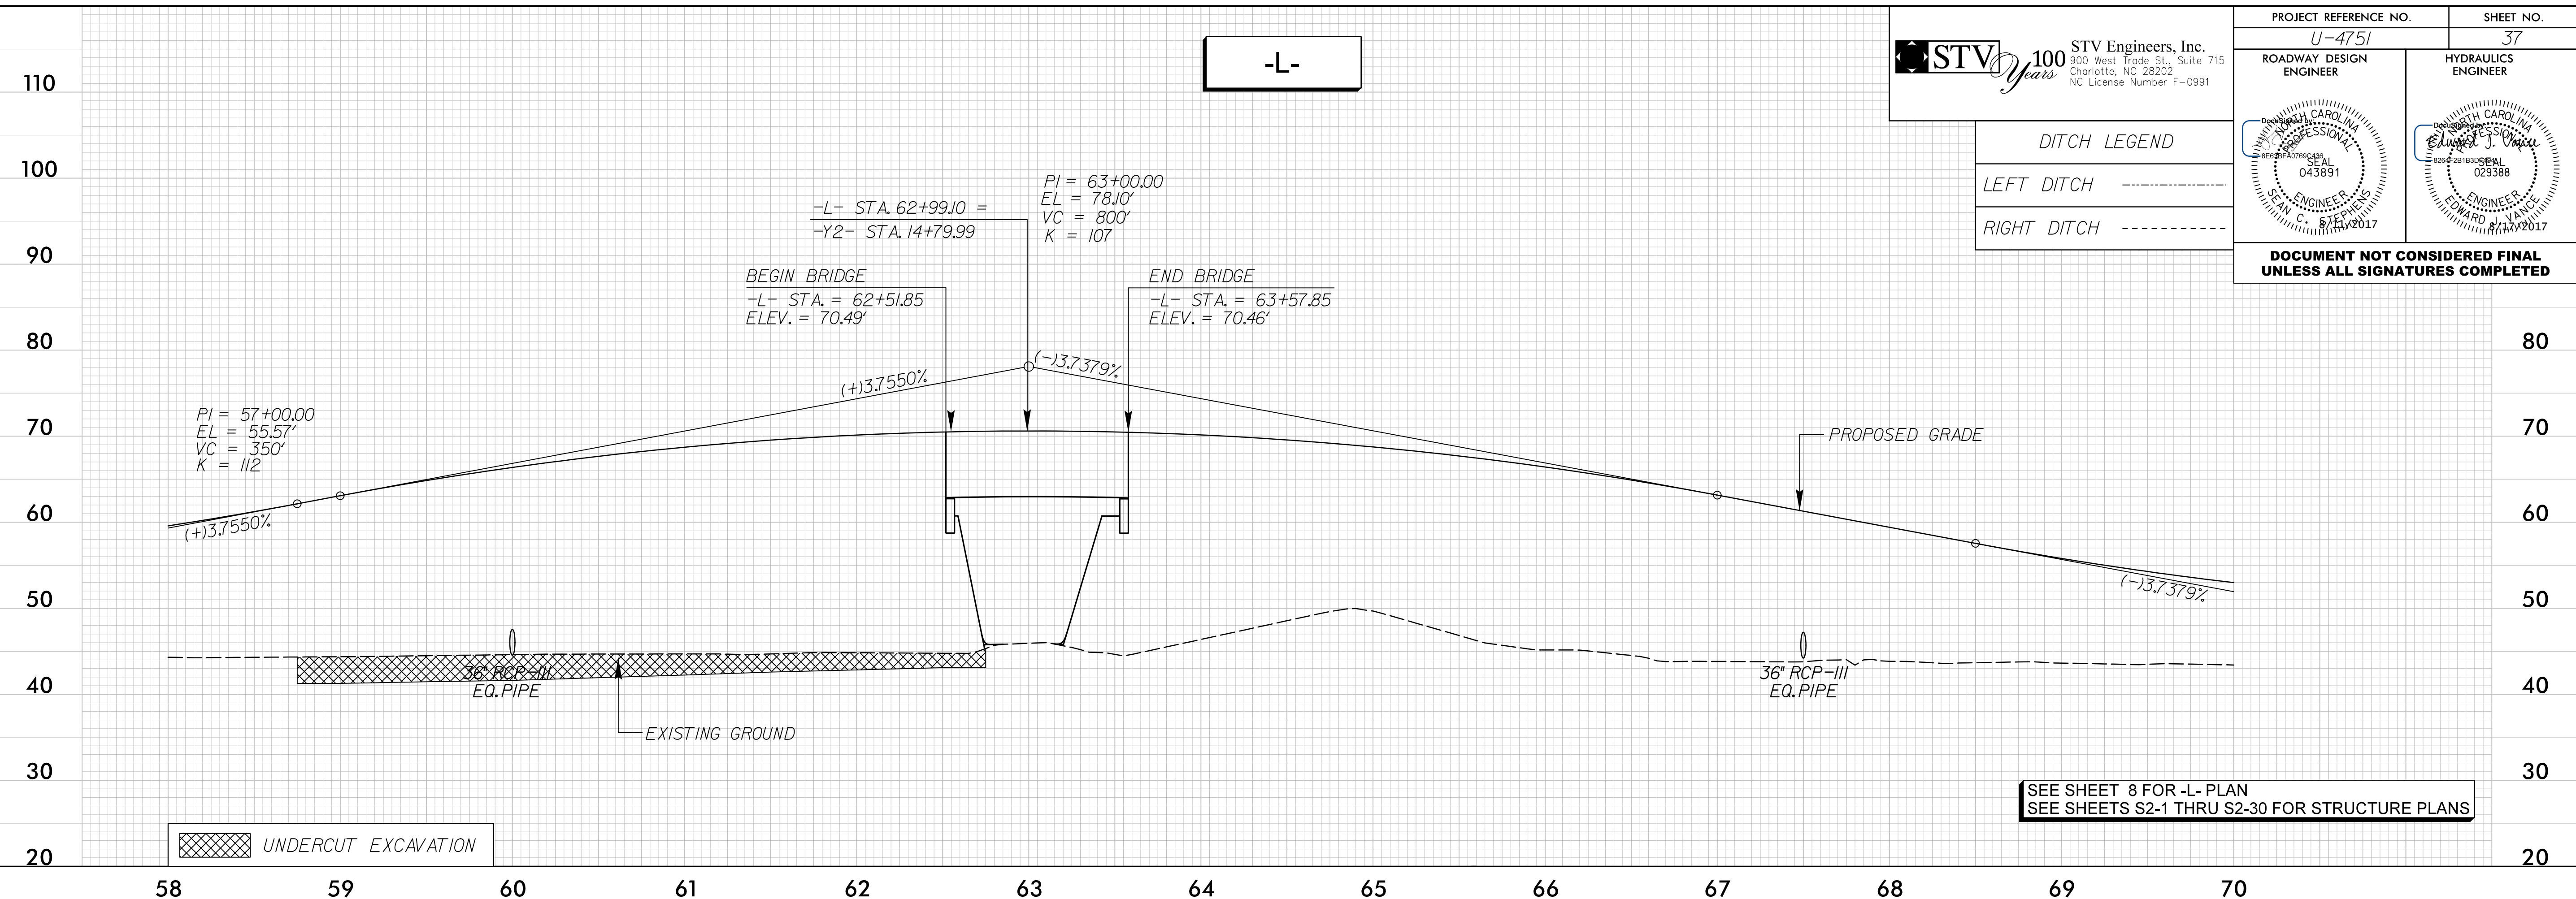

T:\4751\2017\proj\4751\RDY_psh37_pf1.dgn
 5/28/17
 10:45 AM
 [Signature]