


5/28/99

STV 100 Years
 STV Engineers, Inc.
 900 West Trade St., Suite 715
 Charlotte, NC 28202
 NC License Number F-0991

PROJECT REFERENCE NO. U-4751	SHEET NO. 45
ROADWAY DESIGN ENGINEER	HYDRAULICS ENGINEER
<i>[Signature]</i>	<i>[Signature]</i>
SEAL 043891	SEAL 029388
DATE 11/2017	DATE 11/2017
DOCUMENT NOT CONSIDERED FINAL UNLESS ALL SIGNATURES COMPLETED	

DITCH LEGEND

LEFT DITCH	-----
RIGHT DITCH	-----

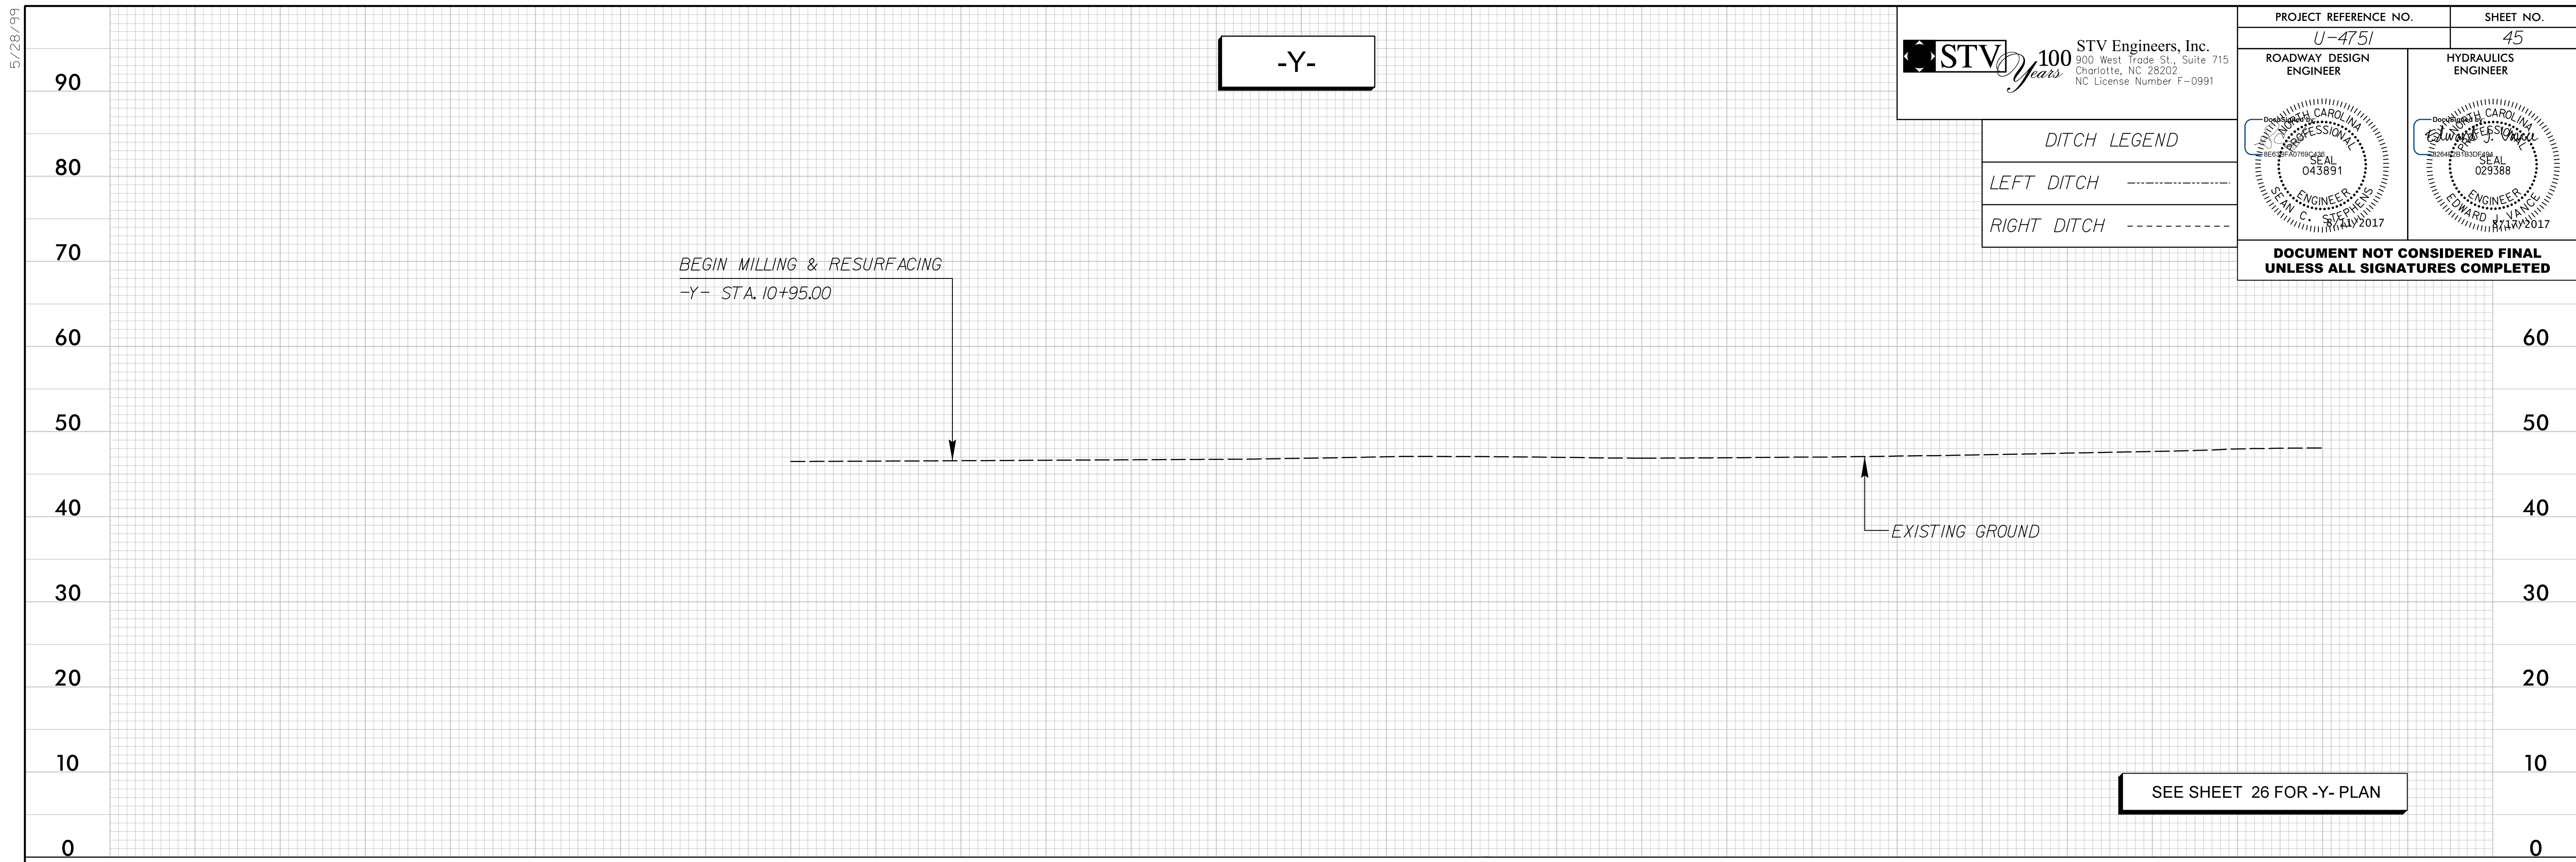


SEE SHEET 26 FOR -Y- PLAN

7/14/2017
C:\Users\perry\OneDrive\Work\Projects\U4751\RDY_psh45.pfl.dgn

DITCH LEGEND

LEFT DITCH	-----
RIGHT DITCH	-----

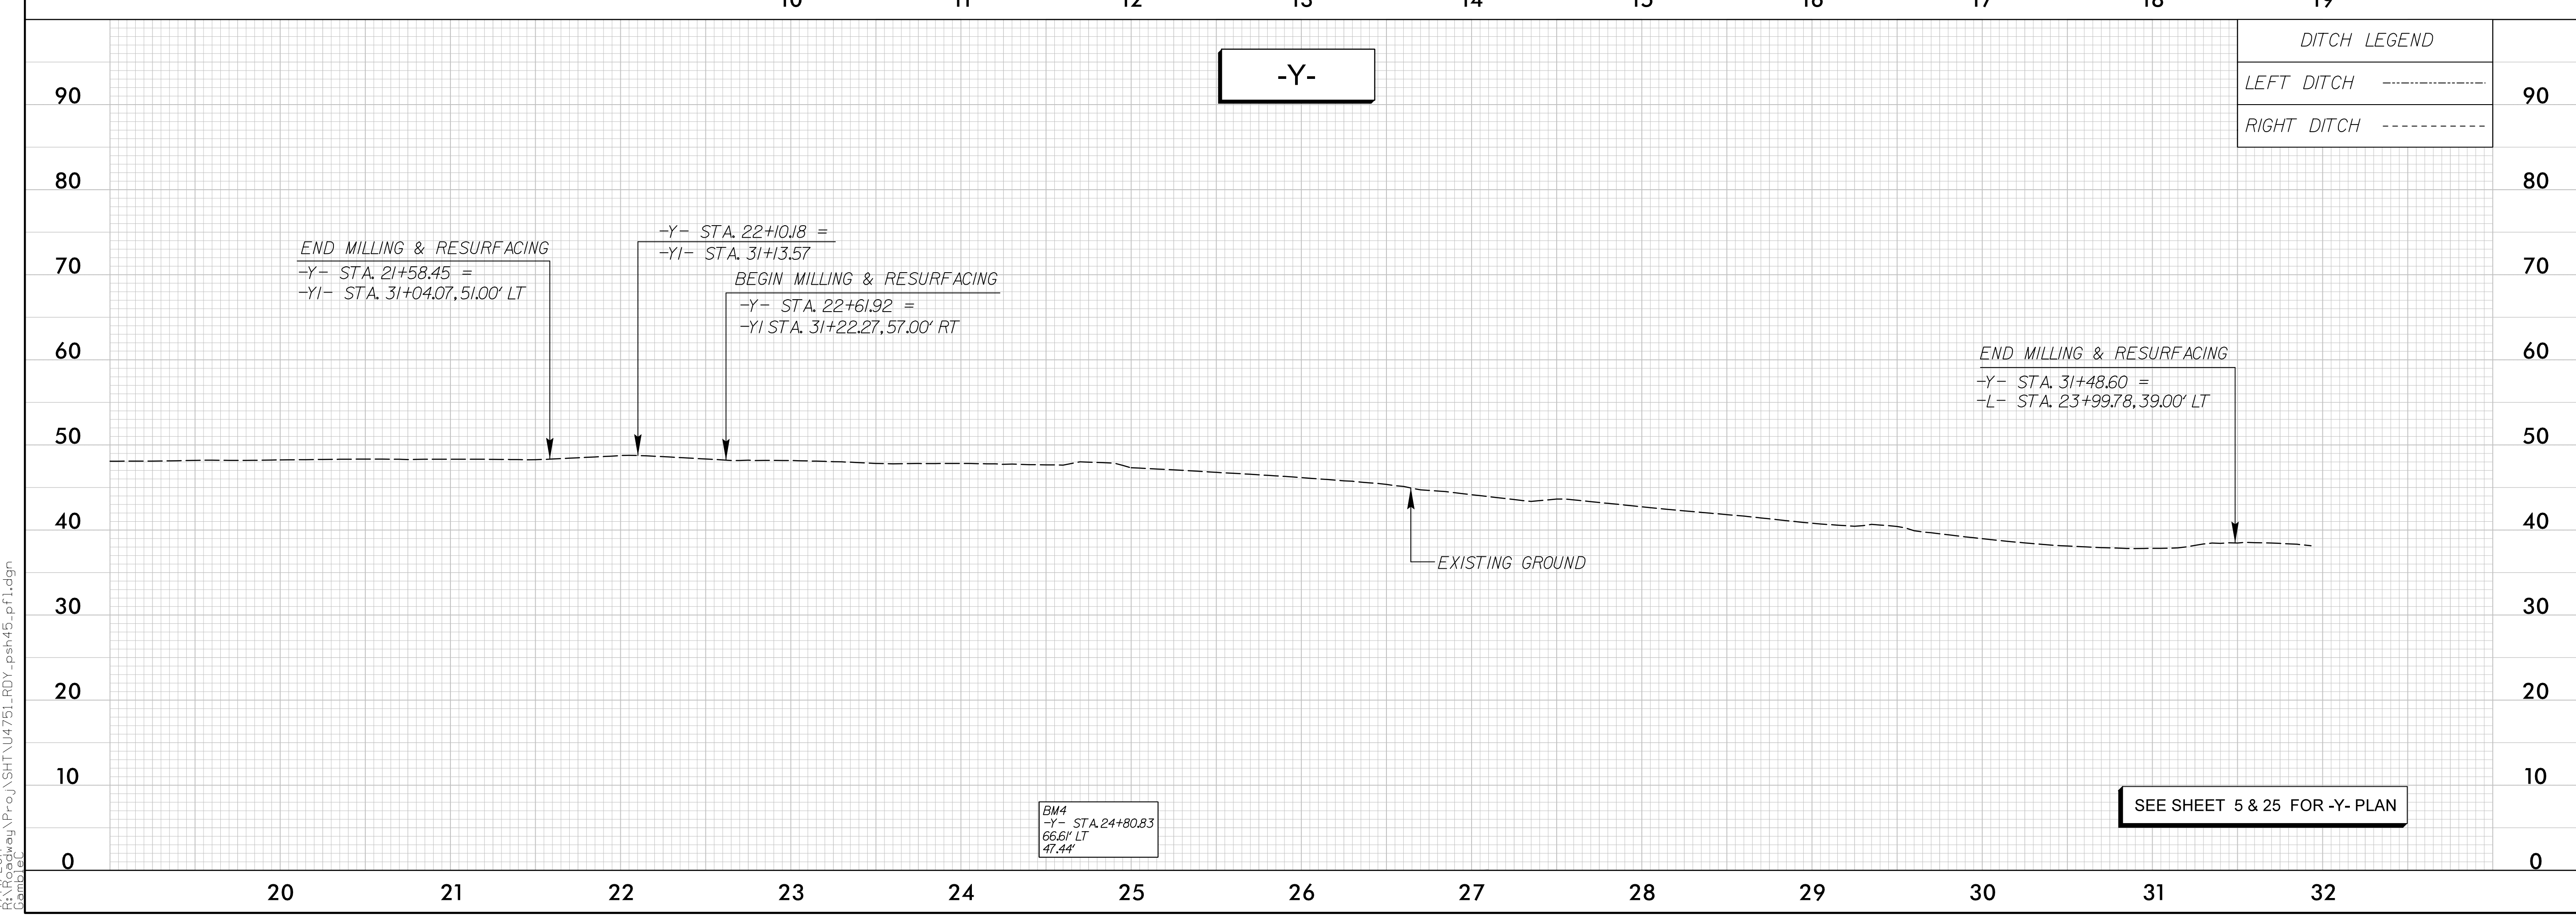

BM4
 STA. 24+80.83
 66.6' LT
 47.4'

SEE SHEET 5 & 25 FOR -Y- PLAN