


5/28/99

T:\4\2017\5\2516209\2516209_0001\50_Deliverables & Submittals\4751\Roadway\Proj\SH\U4751L.RDY_psh62.pfl.dgn
 1/4/2017 10:06:03 AM

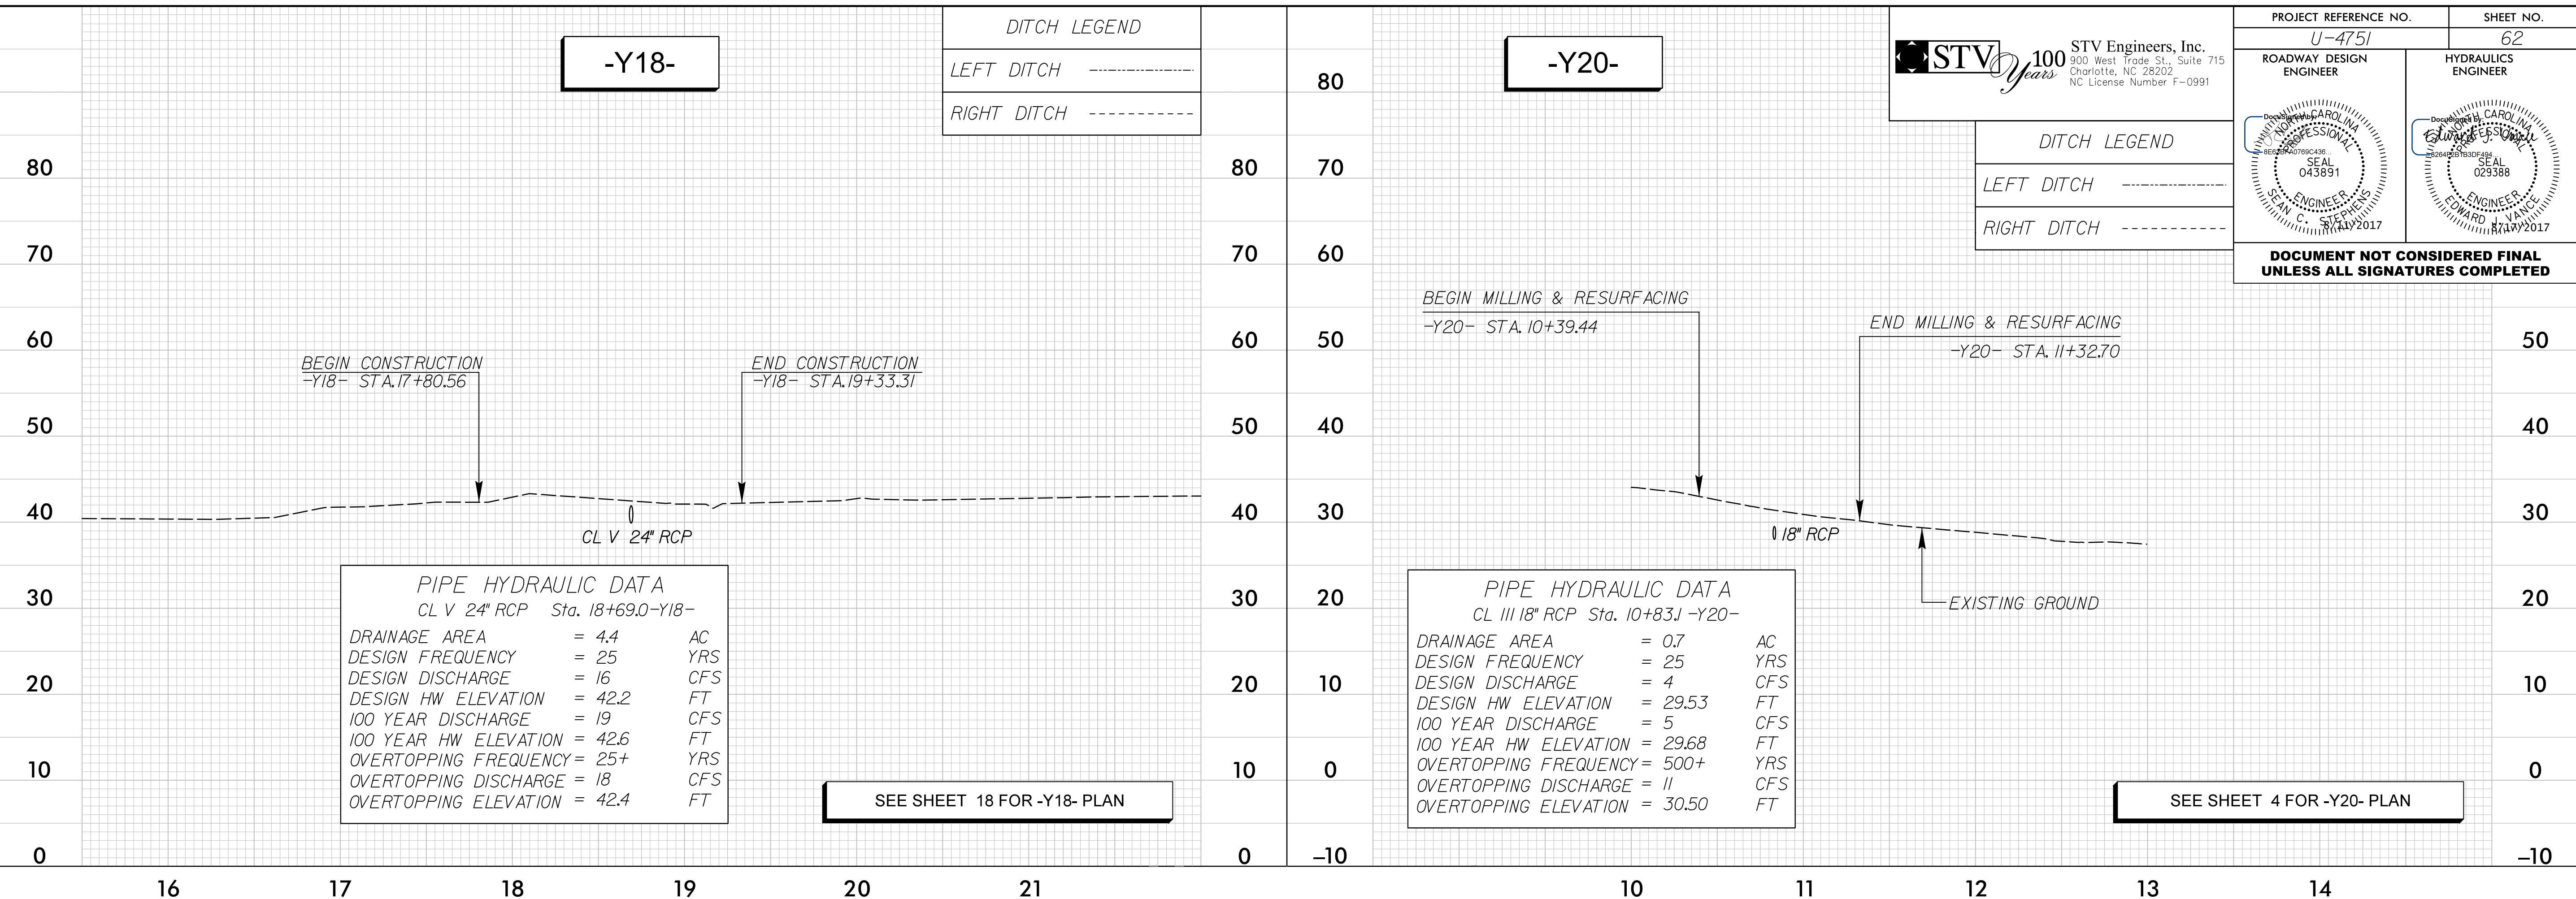

STV Engineers, Inc.
 900 West Trade St., Suite 715
 Charlotte, NC 28202
 NC License Number F-0991

PROJECT REFERENCE NO. **U-4751**

SHEET NO. **62**

| | |
|-------------------------|---------------------|
| ROADWAY DESIGN ENGINEER | HYDRAULICS ENGINEER |
|-------------------------|---------------------|

SEAL
043891
ENGINEER
STAN G. STEPHENSON
12/17/2017

SEAL
029388
ENGINEER
EDWARD YANKE
8/14/2017

DOCUMENT NOT CONSIDERED FINAL UNLESS ALL SIGNATURES COMPLETED

