


INSTALL TEMPORARY GUIDE SIGNS SHOWN ON SHEET TMP-2 AT APPROXIMATELY 2000 FT AND 1 MILE IN ADVANCE OF THE -L-/-Y- INTERSECTION.

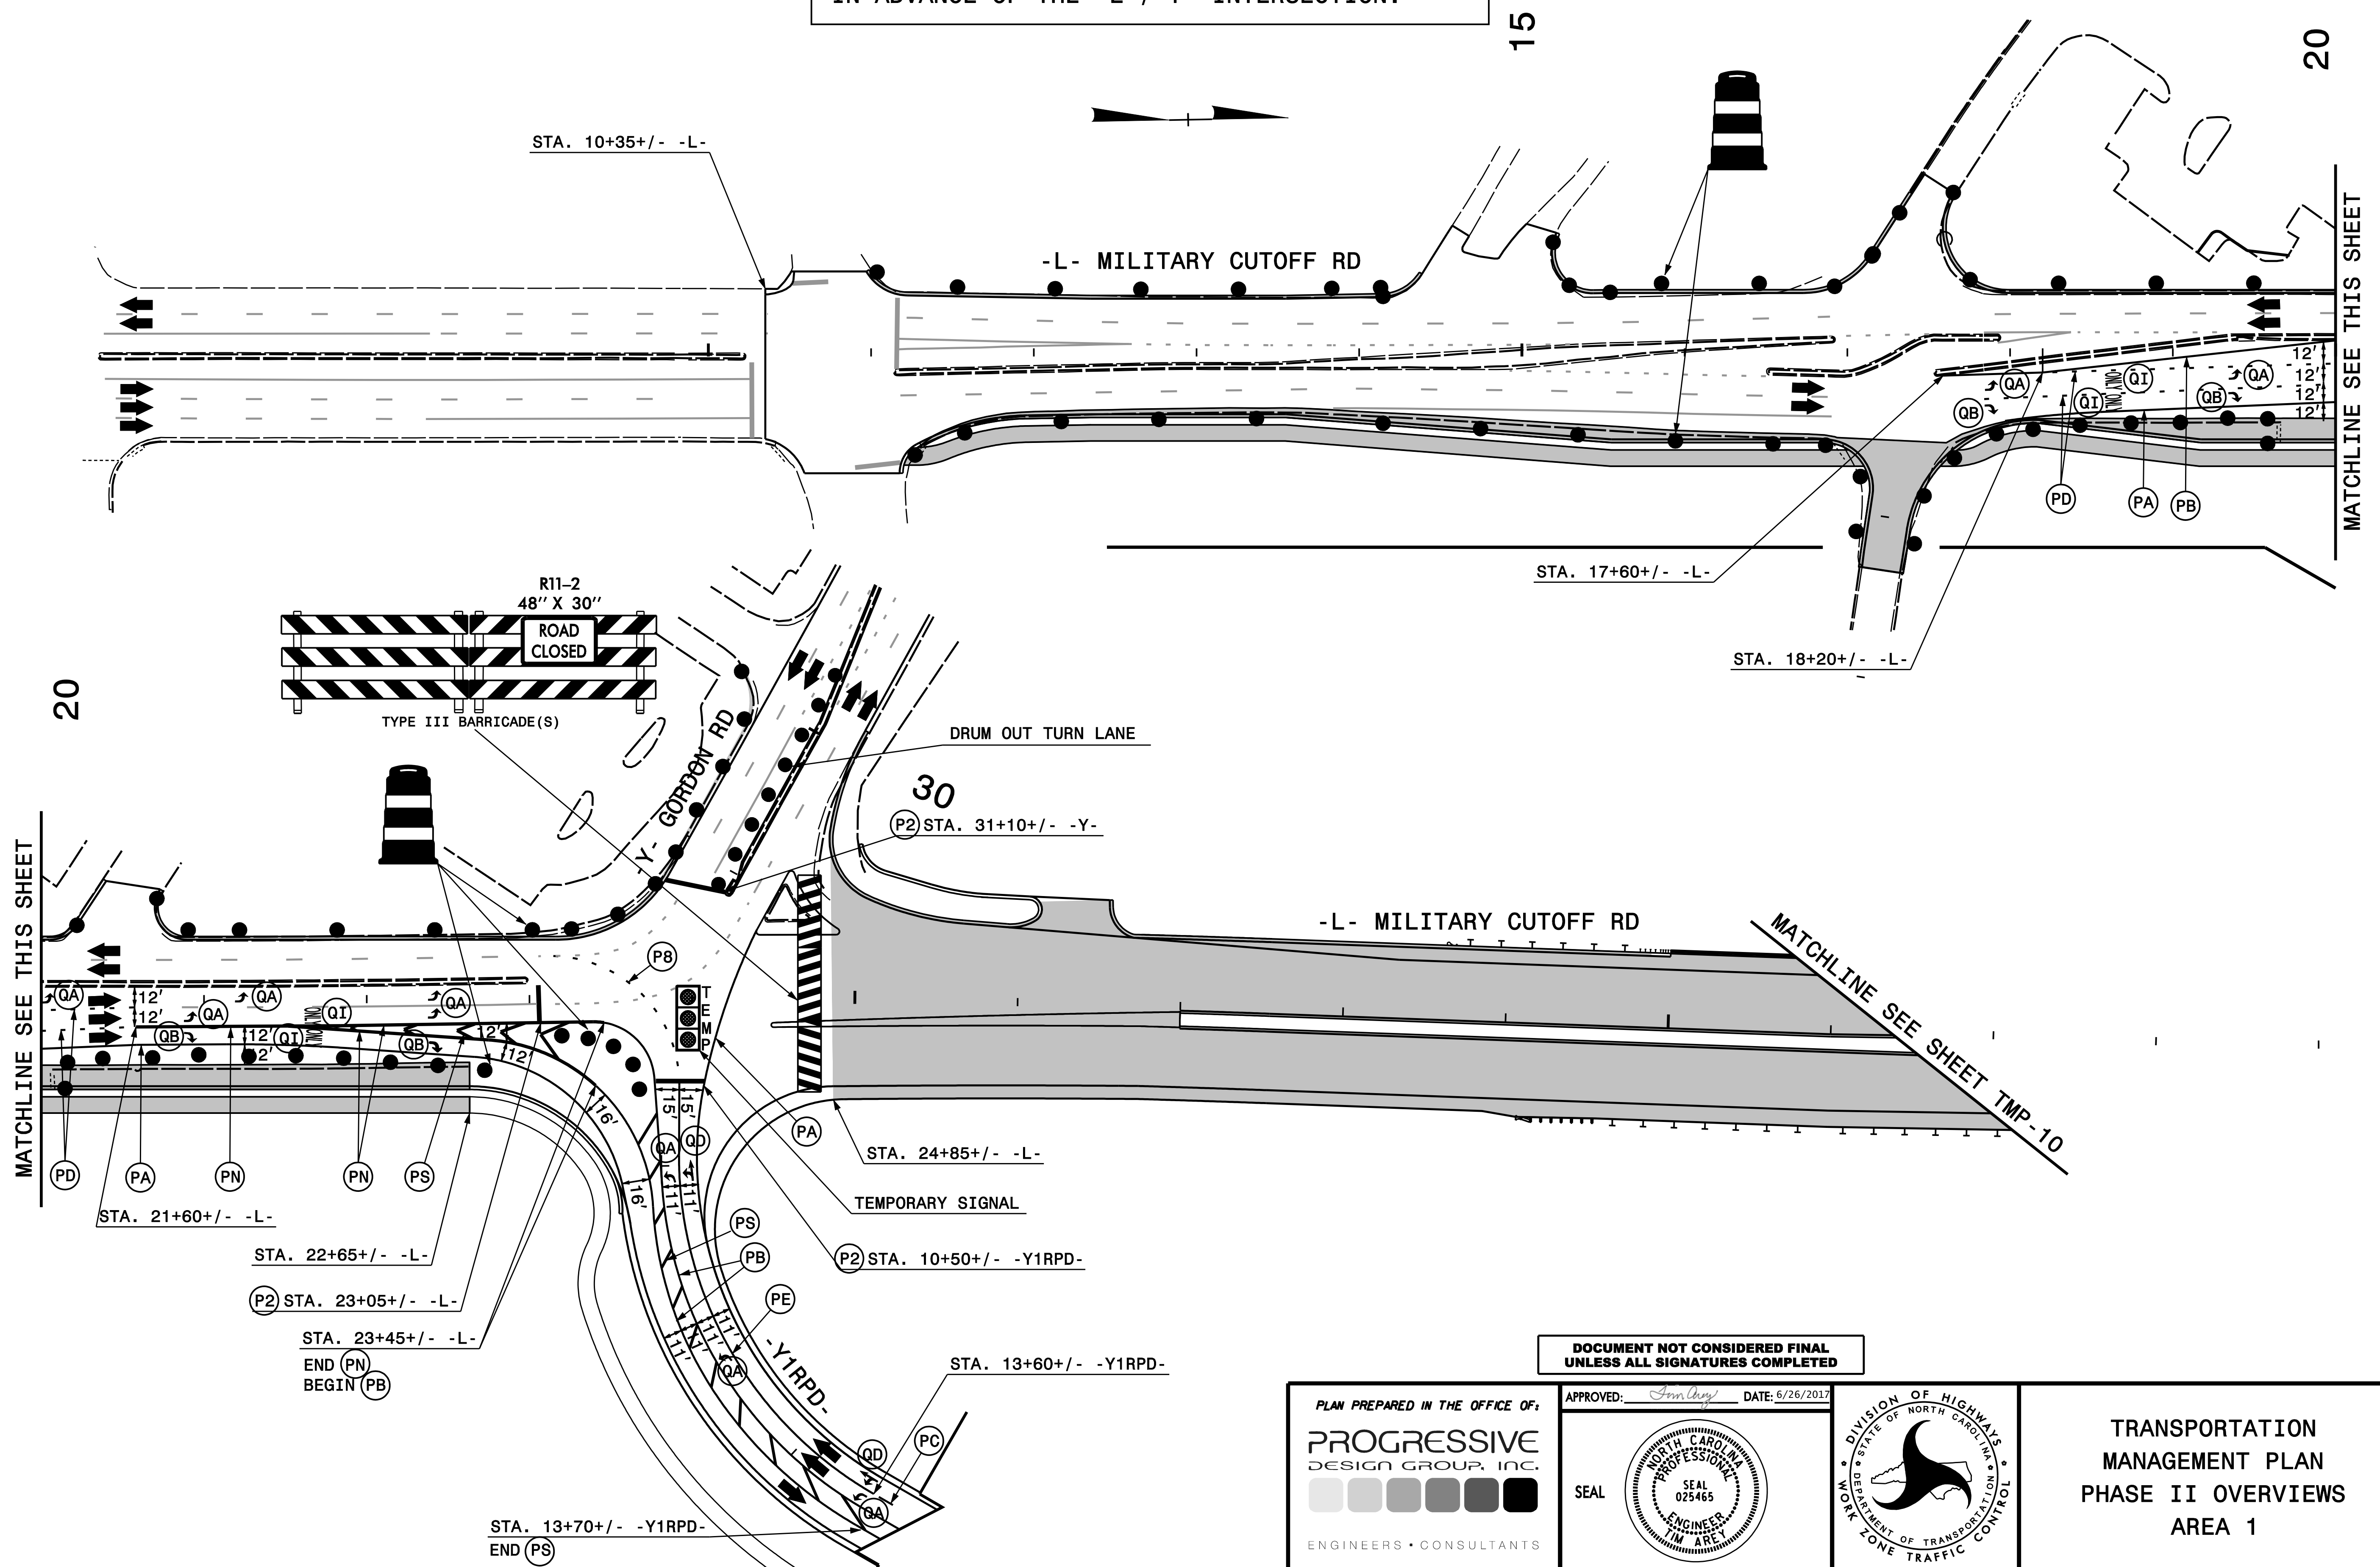

MATCHLINE SEE THIS SHEET

MATCHLINE SEE THIS SHEET

MATCHLINE SEE SHEET TMP-10

DOCUMENT NOT CONSIDERED FINAL
UNLESS ALL SIGNATURES COMPLETED

PLAN PREPARED IN THE OFFICE OF:
PROGRESSIVE DESIGN GROUP, INC.
ENGINEERS • CONSULTANTS

APPROVED: *Tim Arey* DATE: 5/26/2017
SEAL
NORTH CAROLINA PROFESSIONAL ENGINEER
TIM AREY
SEAL 025465

DIVISION OF HIGHWAYS
STATE OF NORTH CAROLINA
DEPARTMENT OF TRANSPORTATION
WORK ZONE TRAFFIC CONTROL

TRANSPORTATION
MANAGEMENT PLAN
PHASE II OVERVIEWS
AREA 1