
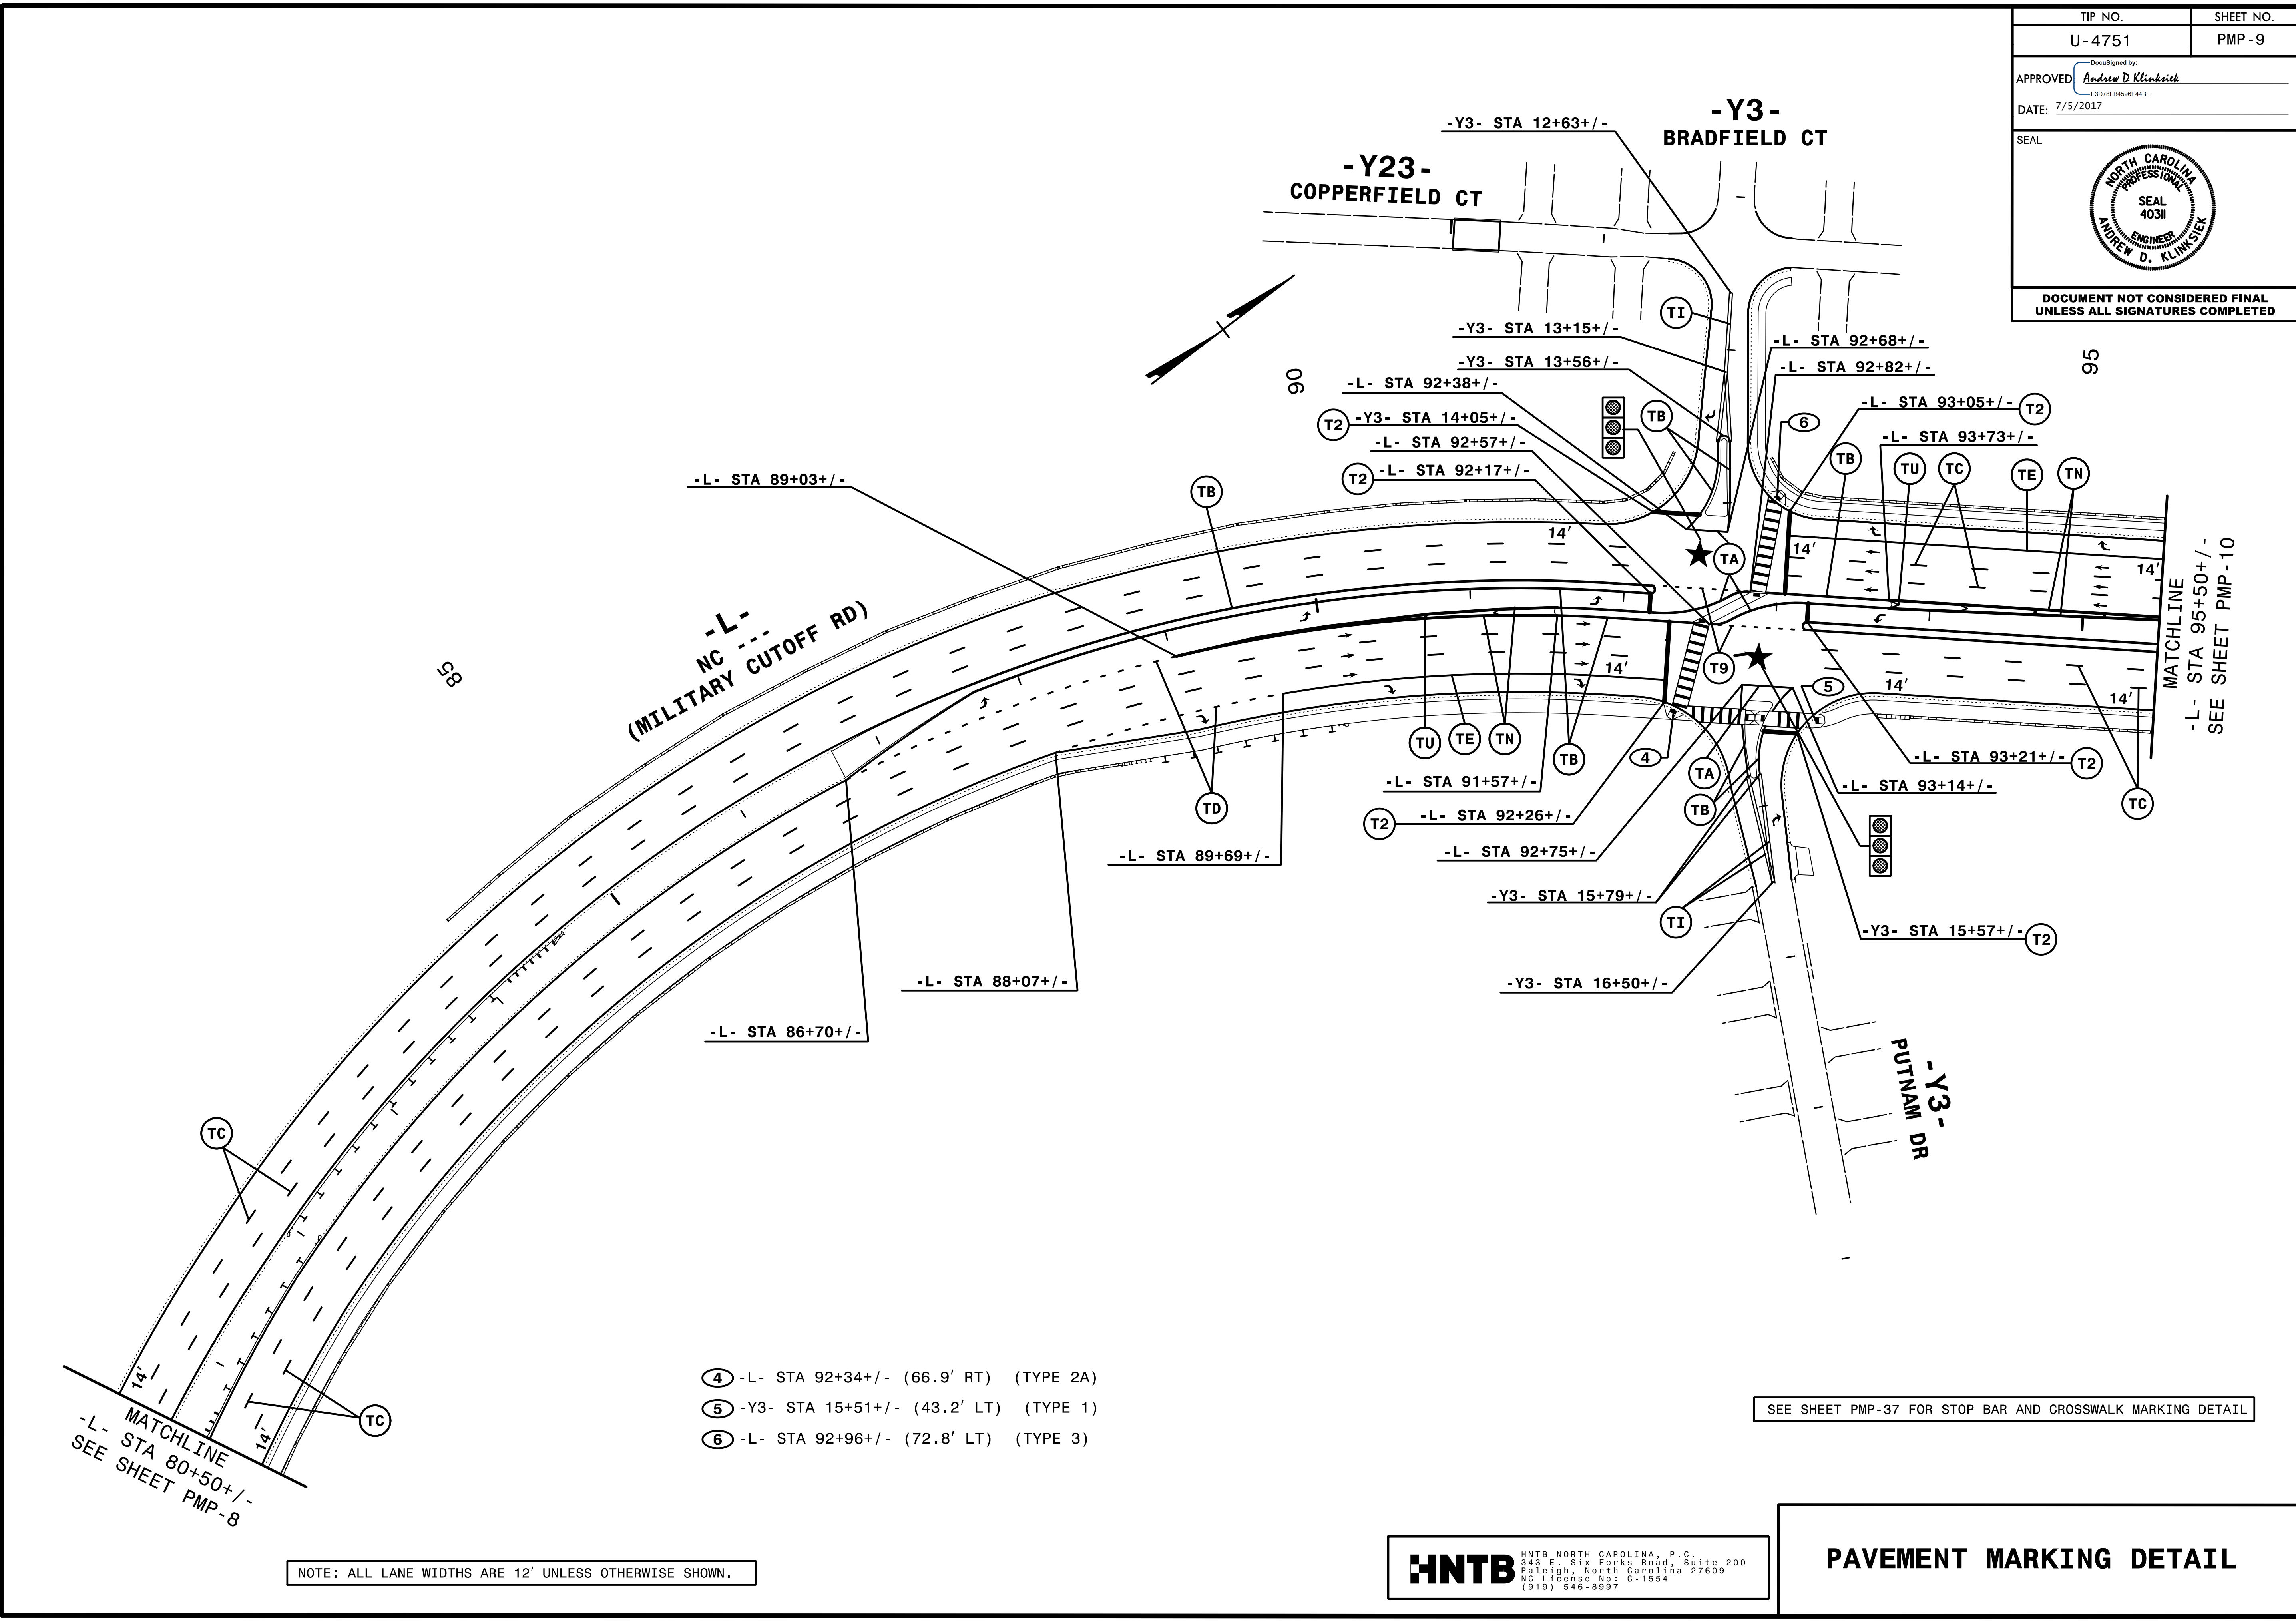


|   |                    |
|---|--------------------|
| TIP NO.<br>U-4751   | SHEET NO.<br>PMP-9 |
| APPROVED: <i>Andrew D. Klinksieck</i><br>E3078F84586E44B                            |                    |
| DATE: 7/5/2017  |                    |
|  |                    |
| DOCUMENT NOT CONSIDERED FINAL<br>UNLESS ALL SIGNATURES COMPLETED                    |                    |



- ④ -L- STA 92+34+/- (66.9' RT) (TYPE 2A)
- ⑤ -Y3- STA 15+51+/- (43.2' LT) (TYPE 1)
- ⑥ -L- STA 92+96+/- (72.8' LT) (TYPE 3)

SEE SHEET PMP-37 FOR STOP BAR AND CROSSWALK MARKING DETAIL

NOTE: ALL LANE WIDTHS ARE 12' UNLESS OTHERWISE SHOWN.

MATCHLINE  
-L- STA 80+50+/-  
SEE SHEET PMP-8

7/5/2017  
P:\PMP\U4751\_PMP\_09.dgn  
HNTB

**HNTB**  
 HNTB NORTH CAROLINA, P.C.  
 343 E. Six Forks Road, Suite 200  
 Raleigh, North Carolina 27609  
 NC License No: C-1554  
 (919) 546-8997

# PAVEMENT MARKING DETAIL