
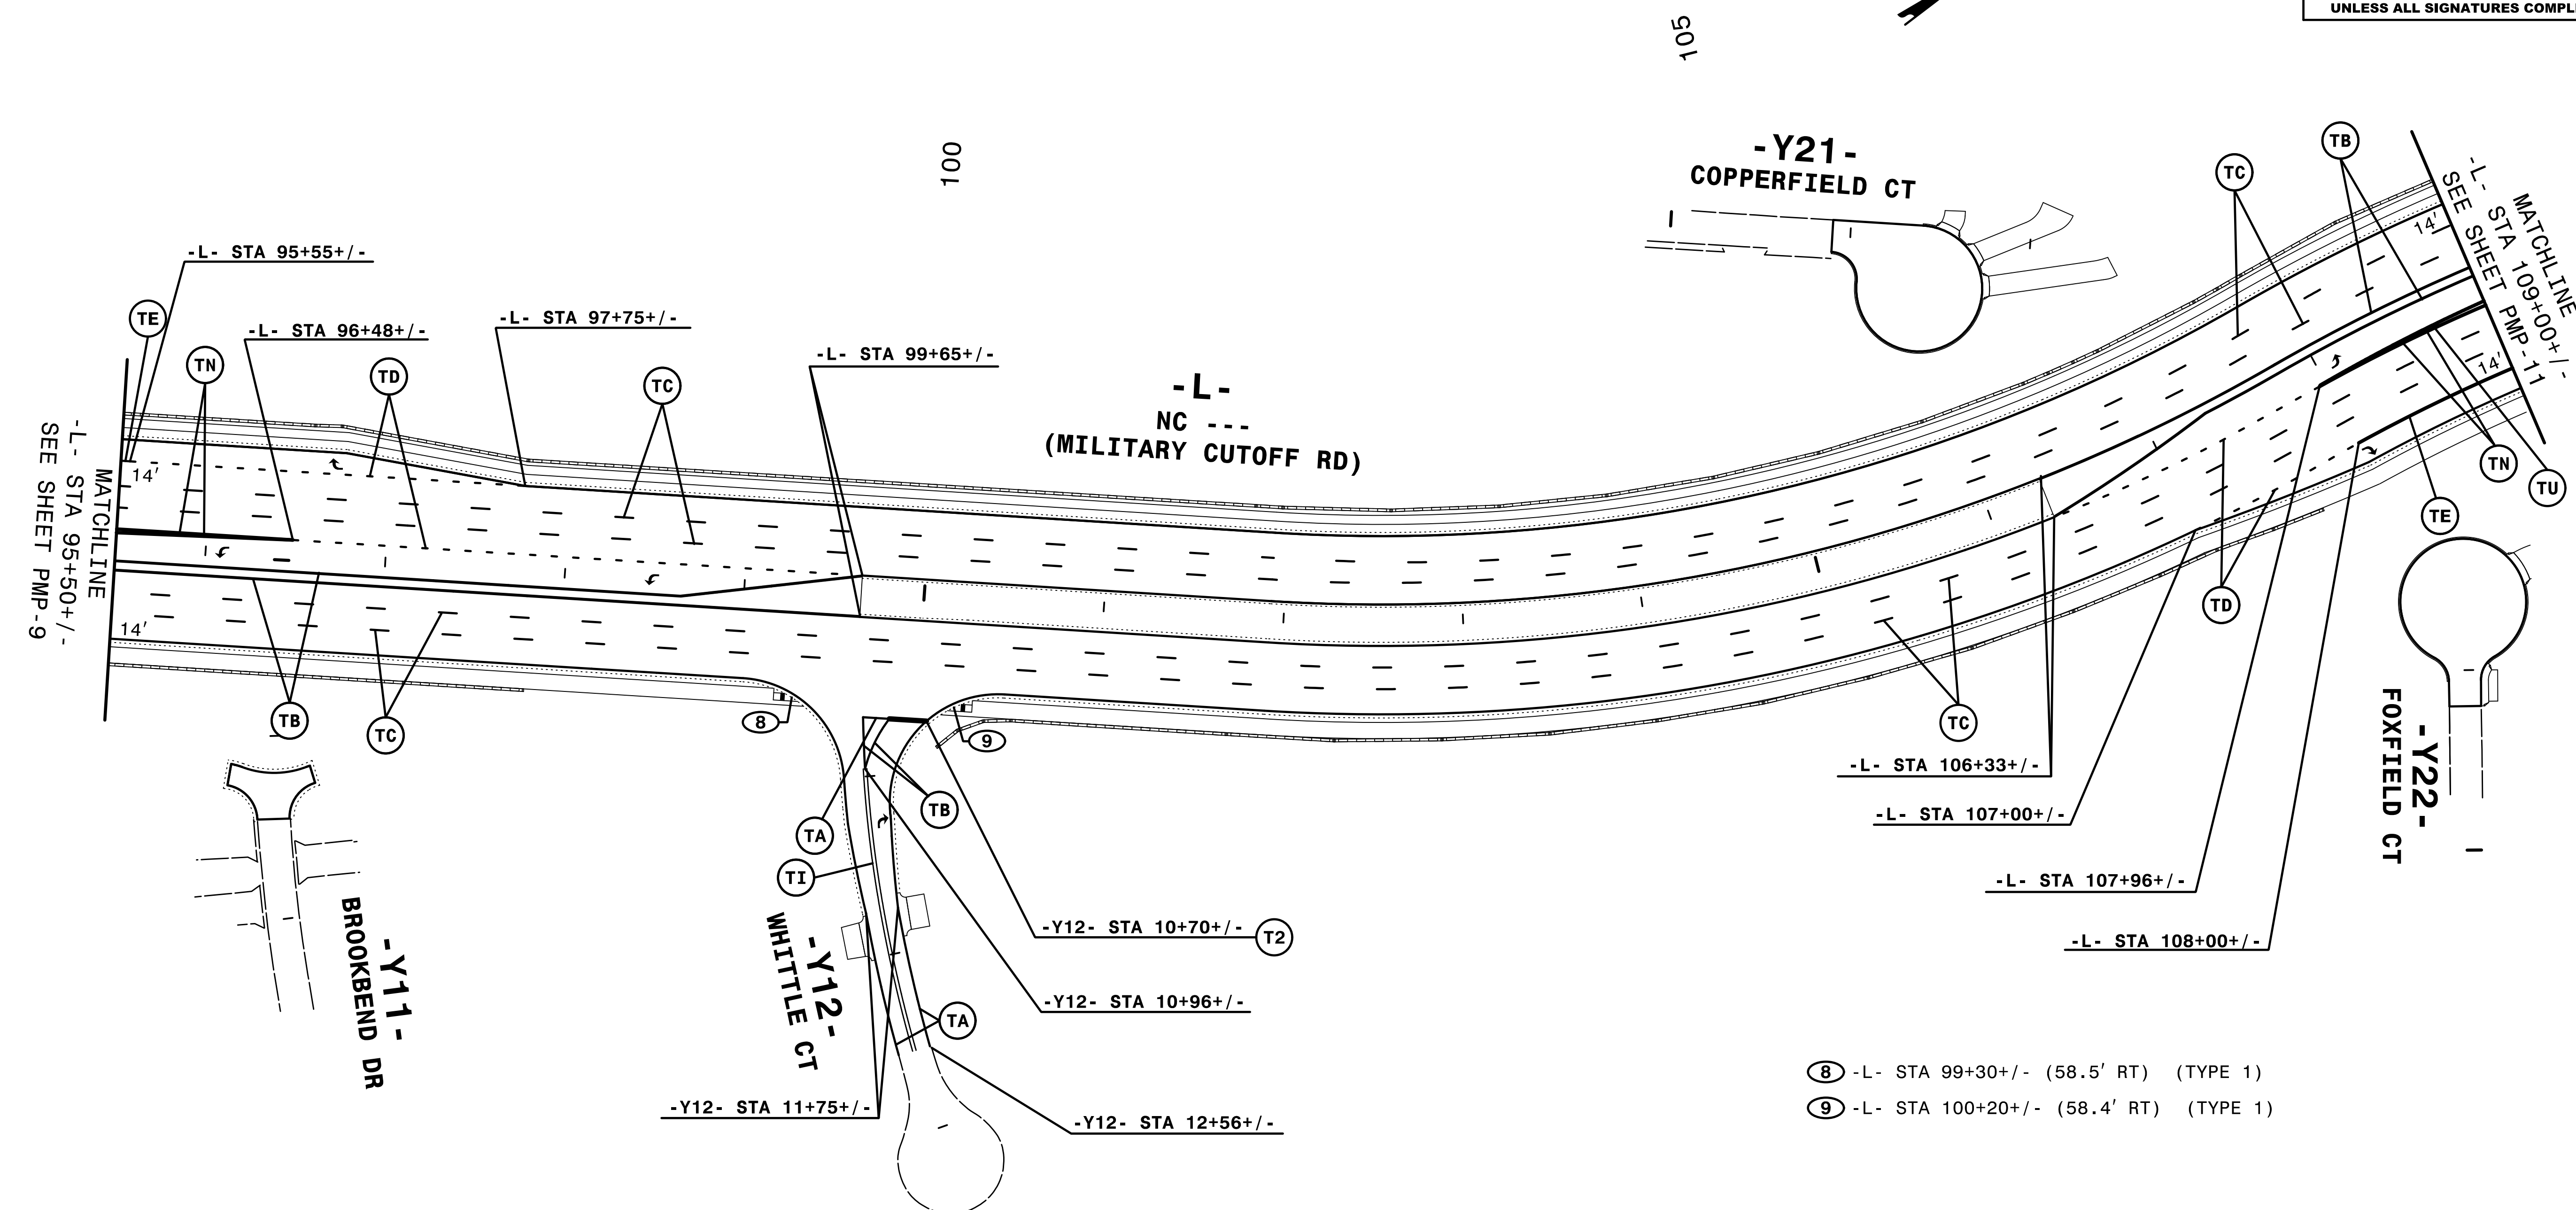


TIP NO. U-4751	SHEET NO. PMP-10
APPROVED: <i>Andrew D. Klinskiak</i> E3078FB4586E44B	
DATE: 7/5/2017	
	
DOCUMENT NOT CONSIDERED FINAL UNLESS ALL SIGNATURES COMPLETED	



- ⑧ -L- STA 99+30+/- (58.5' RT) (TYPE 1)
- ⑨ -L- STA 100+20+/- (58.4' RT) (TYPE 1)

NOTE: ALL LANE WIDTHS ARE 12' UNLESS OTHERWISE SHOWN.

**HNTB**  
 HNTB NORTH CAROLINA, P.C.  
 343 E. Six Forks Road, Suite 200  
 Raleigh, North Carolina 27609  
 NC License No: C-1554  
 (919) 546-8997

**PAVEMENT MARKING DETAIL**

7/5/2017  
 P:\PMP\U4751\_PMP\_10.dgn  
 HNTB