
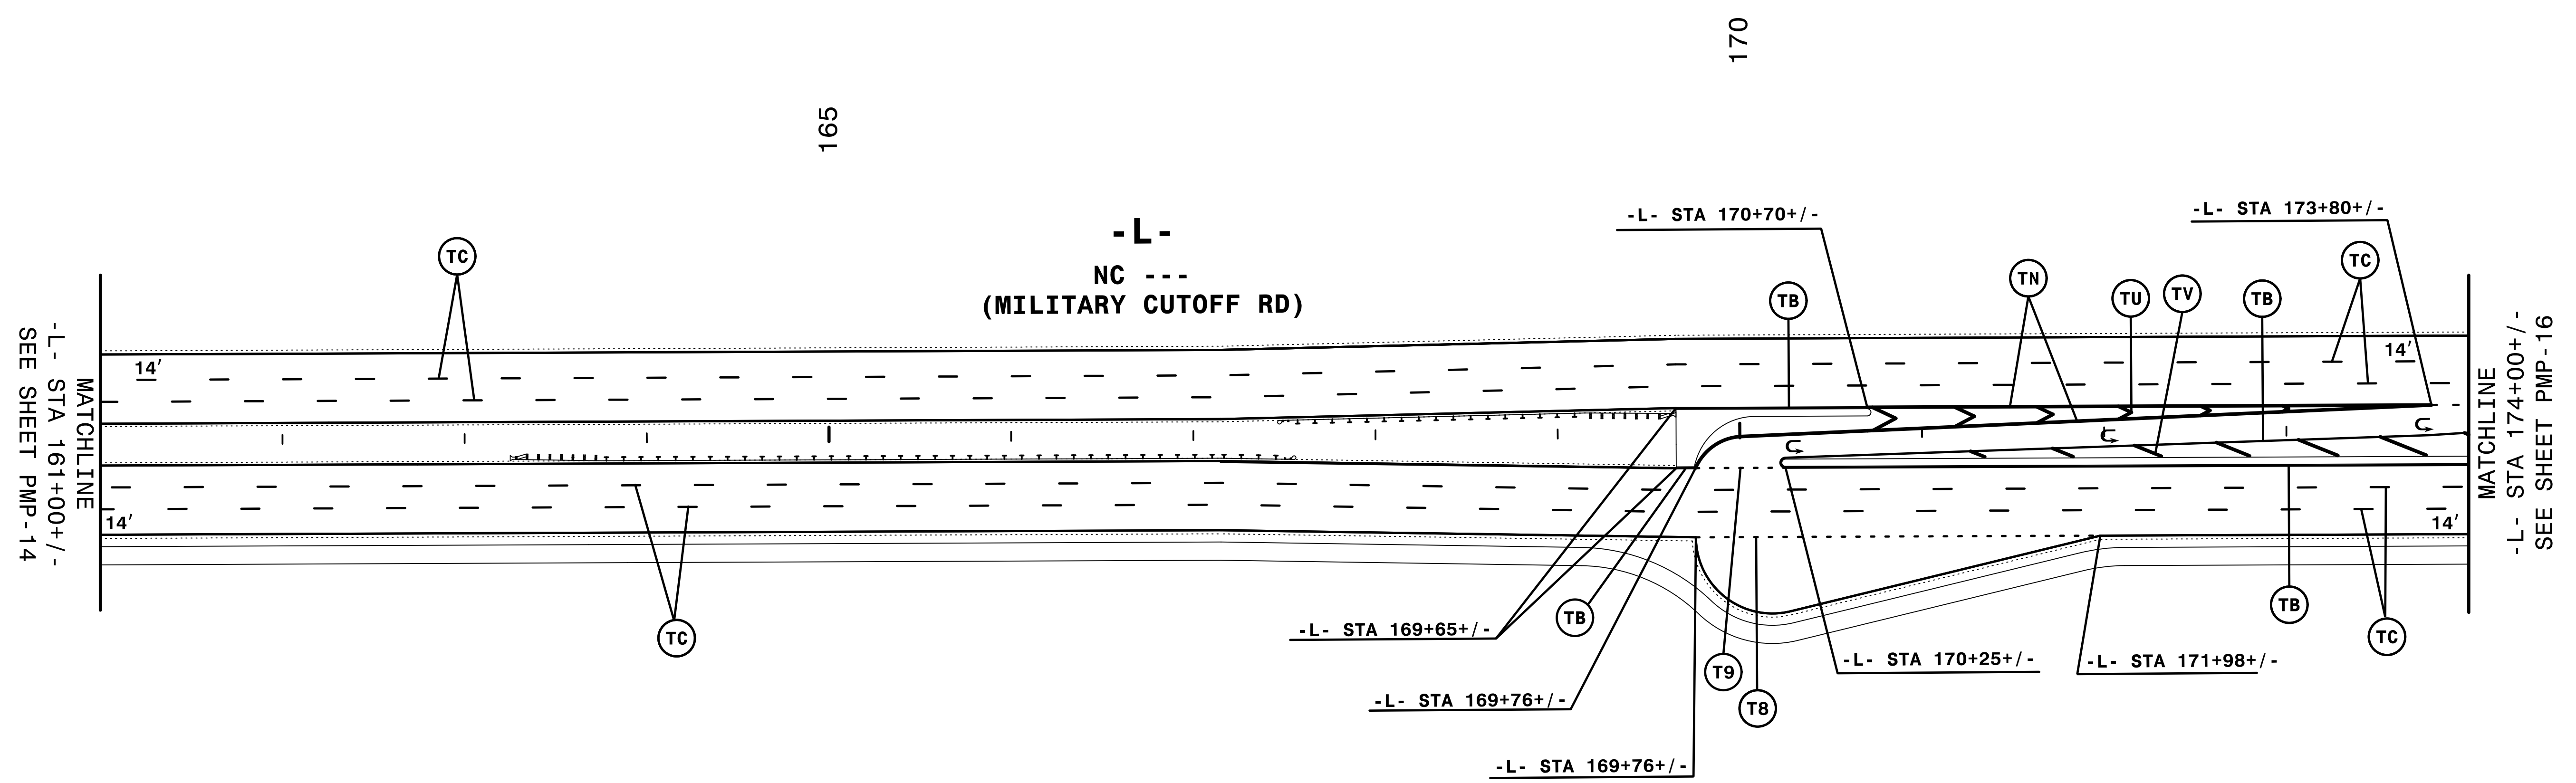


TIP NO. U-4751	SHEET NO. PMP-15
APPROVED: <i>Andrew D. Klinskyk</i> E3078FB4586E44B	
DATE: 7/5/2017	
	
DOCUMENT NOT CONSIDERED FINAL UNLESS ALL SIGNATURES COMPLETED	



MATCHLINE
-L- STA 161+00+/-
SEE SHEET PMP-14

MATCHLINE
-L- STA 174+00+/-
SEE SHEET PMP-16

-L-
NC ---
(MILITARY CUTOFF RD)

NOTE: ALL LANE WIDTHS ARE 12' UNLESS OTHERWISE SHOWN.

HNTB
 HNTB NORTH CAROLINA, P.C.
 343 E. Six Forks Road, Suite 200
 Raleigh, North Carolina 27609
 NC License No: C-1554
 (919) 546-8997

PAVEMENT MARKING DETAIL

7/5/2017
 P:\PMP\U4751_PMP_15.dgn
 HNTB