
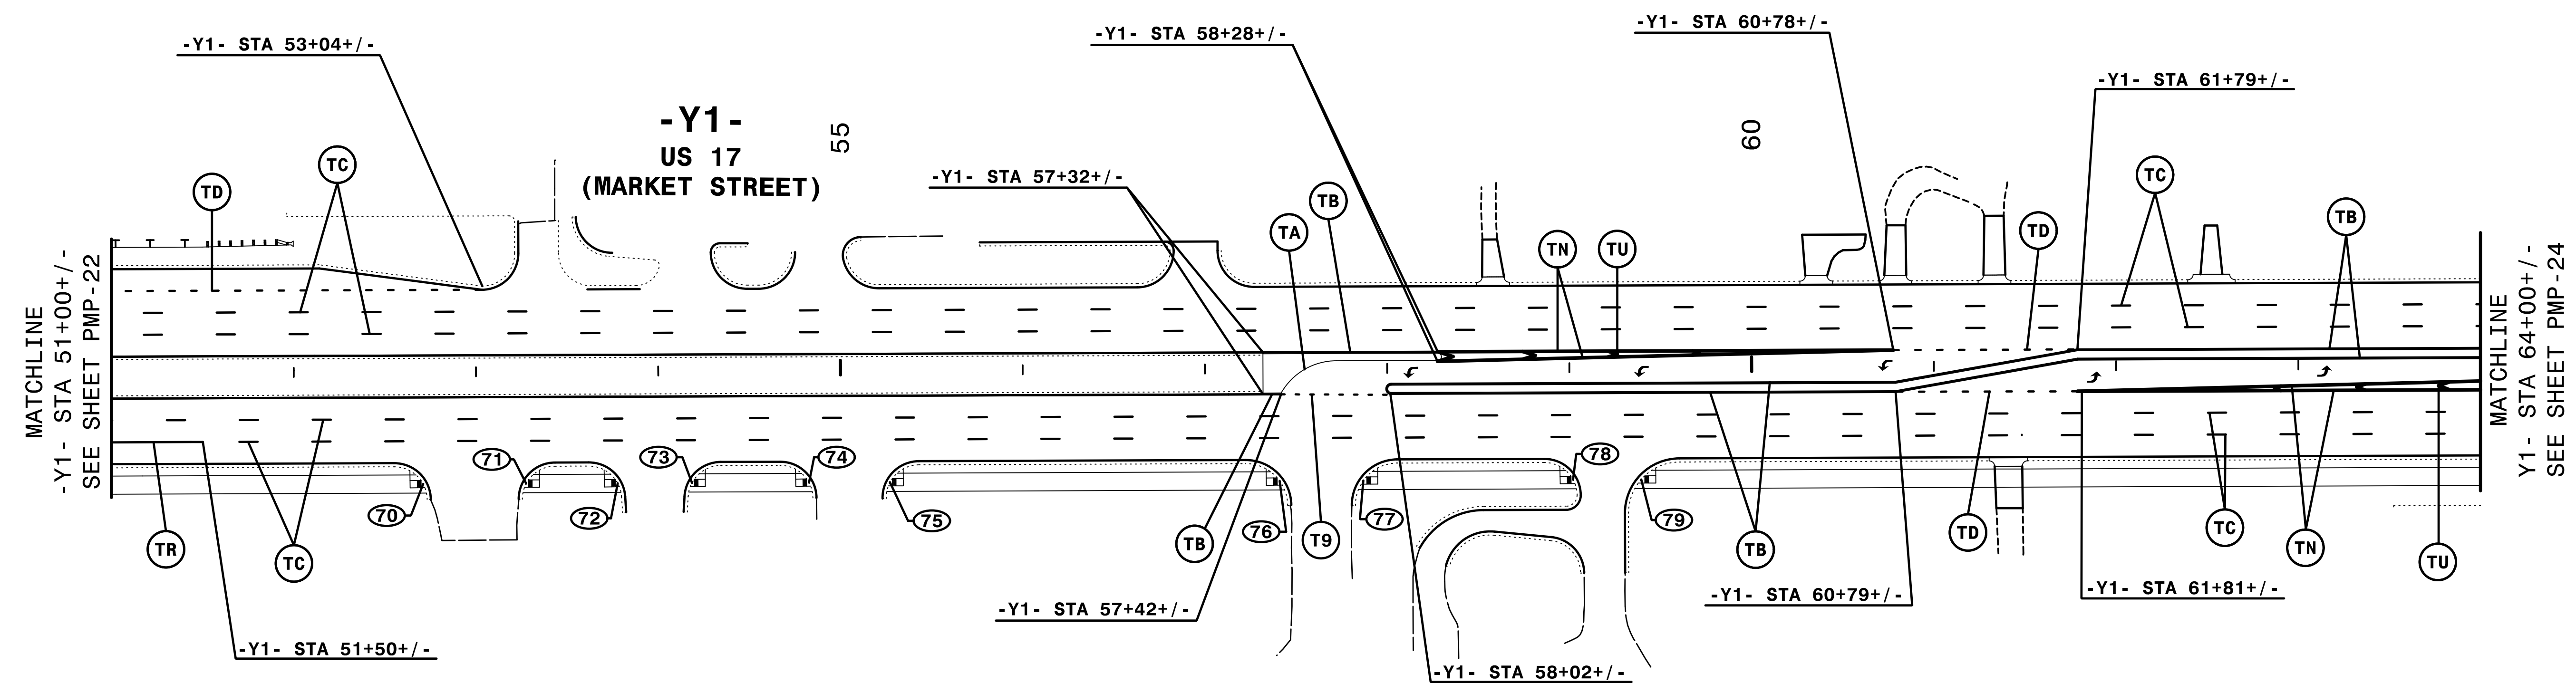
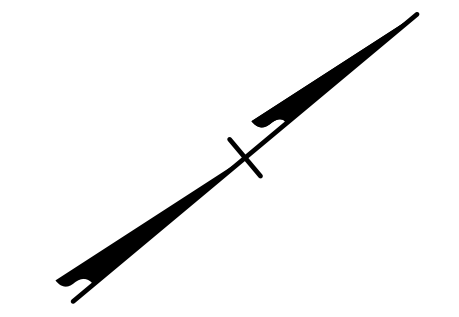


TIP NO. U-4751	SHEET NO. PMP-23
APPROVED: <i>Andrew D. Klinkosiek</i> E3078FB4586E44B	
DATE: 7/5/2017	
	
DOCUMENT NOT CONSIDERED FINAL UNLESS ALL SIGNATURES COMPLETED	



- ⑦⑩ -Y1- STA 52+71+/- (59.0' RT) (TYPE 1)
- ⑦① -Y1- STA 53+27+/- (59.0' RT) (TYPE 1)
- ⑦② -Y1- STA 53+78+/- (59.0' RT) (TYPE 1)
- ⑦③ -Y1- STA 54+18+/- (59.0' RT) (TYPE 1)
- ⑦④ -Y1- STA 54+83+/- (59.0' RT) (TYPE 1)
- ⑦⑤ -Y1- STA 55+27+/- (59.0' RT) (TYPE 1)
- ⑦⑥ -Y1- STA 57+41+/- (59.0' RT) (TYPE 1)
- ⑦⑦ -Y1- STA 57+87+/- (59.0' RT) (TYPE 1)
- ⑦⑧ -Y1- STA 59+02+/- (59.0' RT) (TYPE 1)
- ⑦⑨ -Y1- STA 59+39+/- (59.0' RT) (TYPE 1)

NOTE: ALL LANE WIDTHS ARE 12' UNLESS OTHERWISE SHOWN.

7/5/2017  
PMP-U4751\_PMP\_23.dgn  
HNTB

**HNTB** HNTB NORTH CAROLINA, P.C.  
343 E. Six Forks Road, Suite 200  
Raleigh, North Carolina 27609  
NC License No: C-1554  
(919) 546-8997

# PAVEMENT MARKING DETAIL