
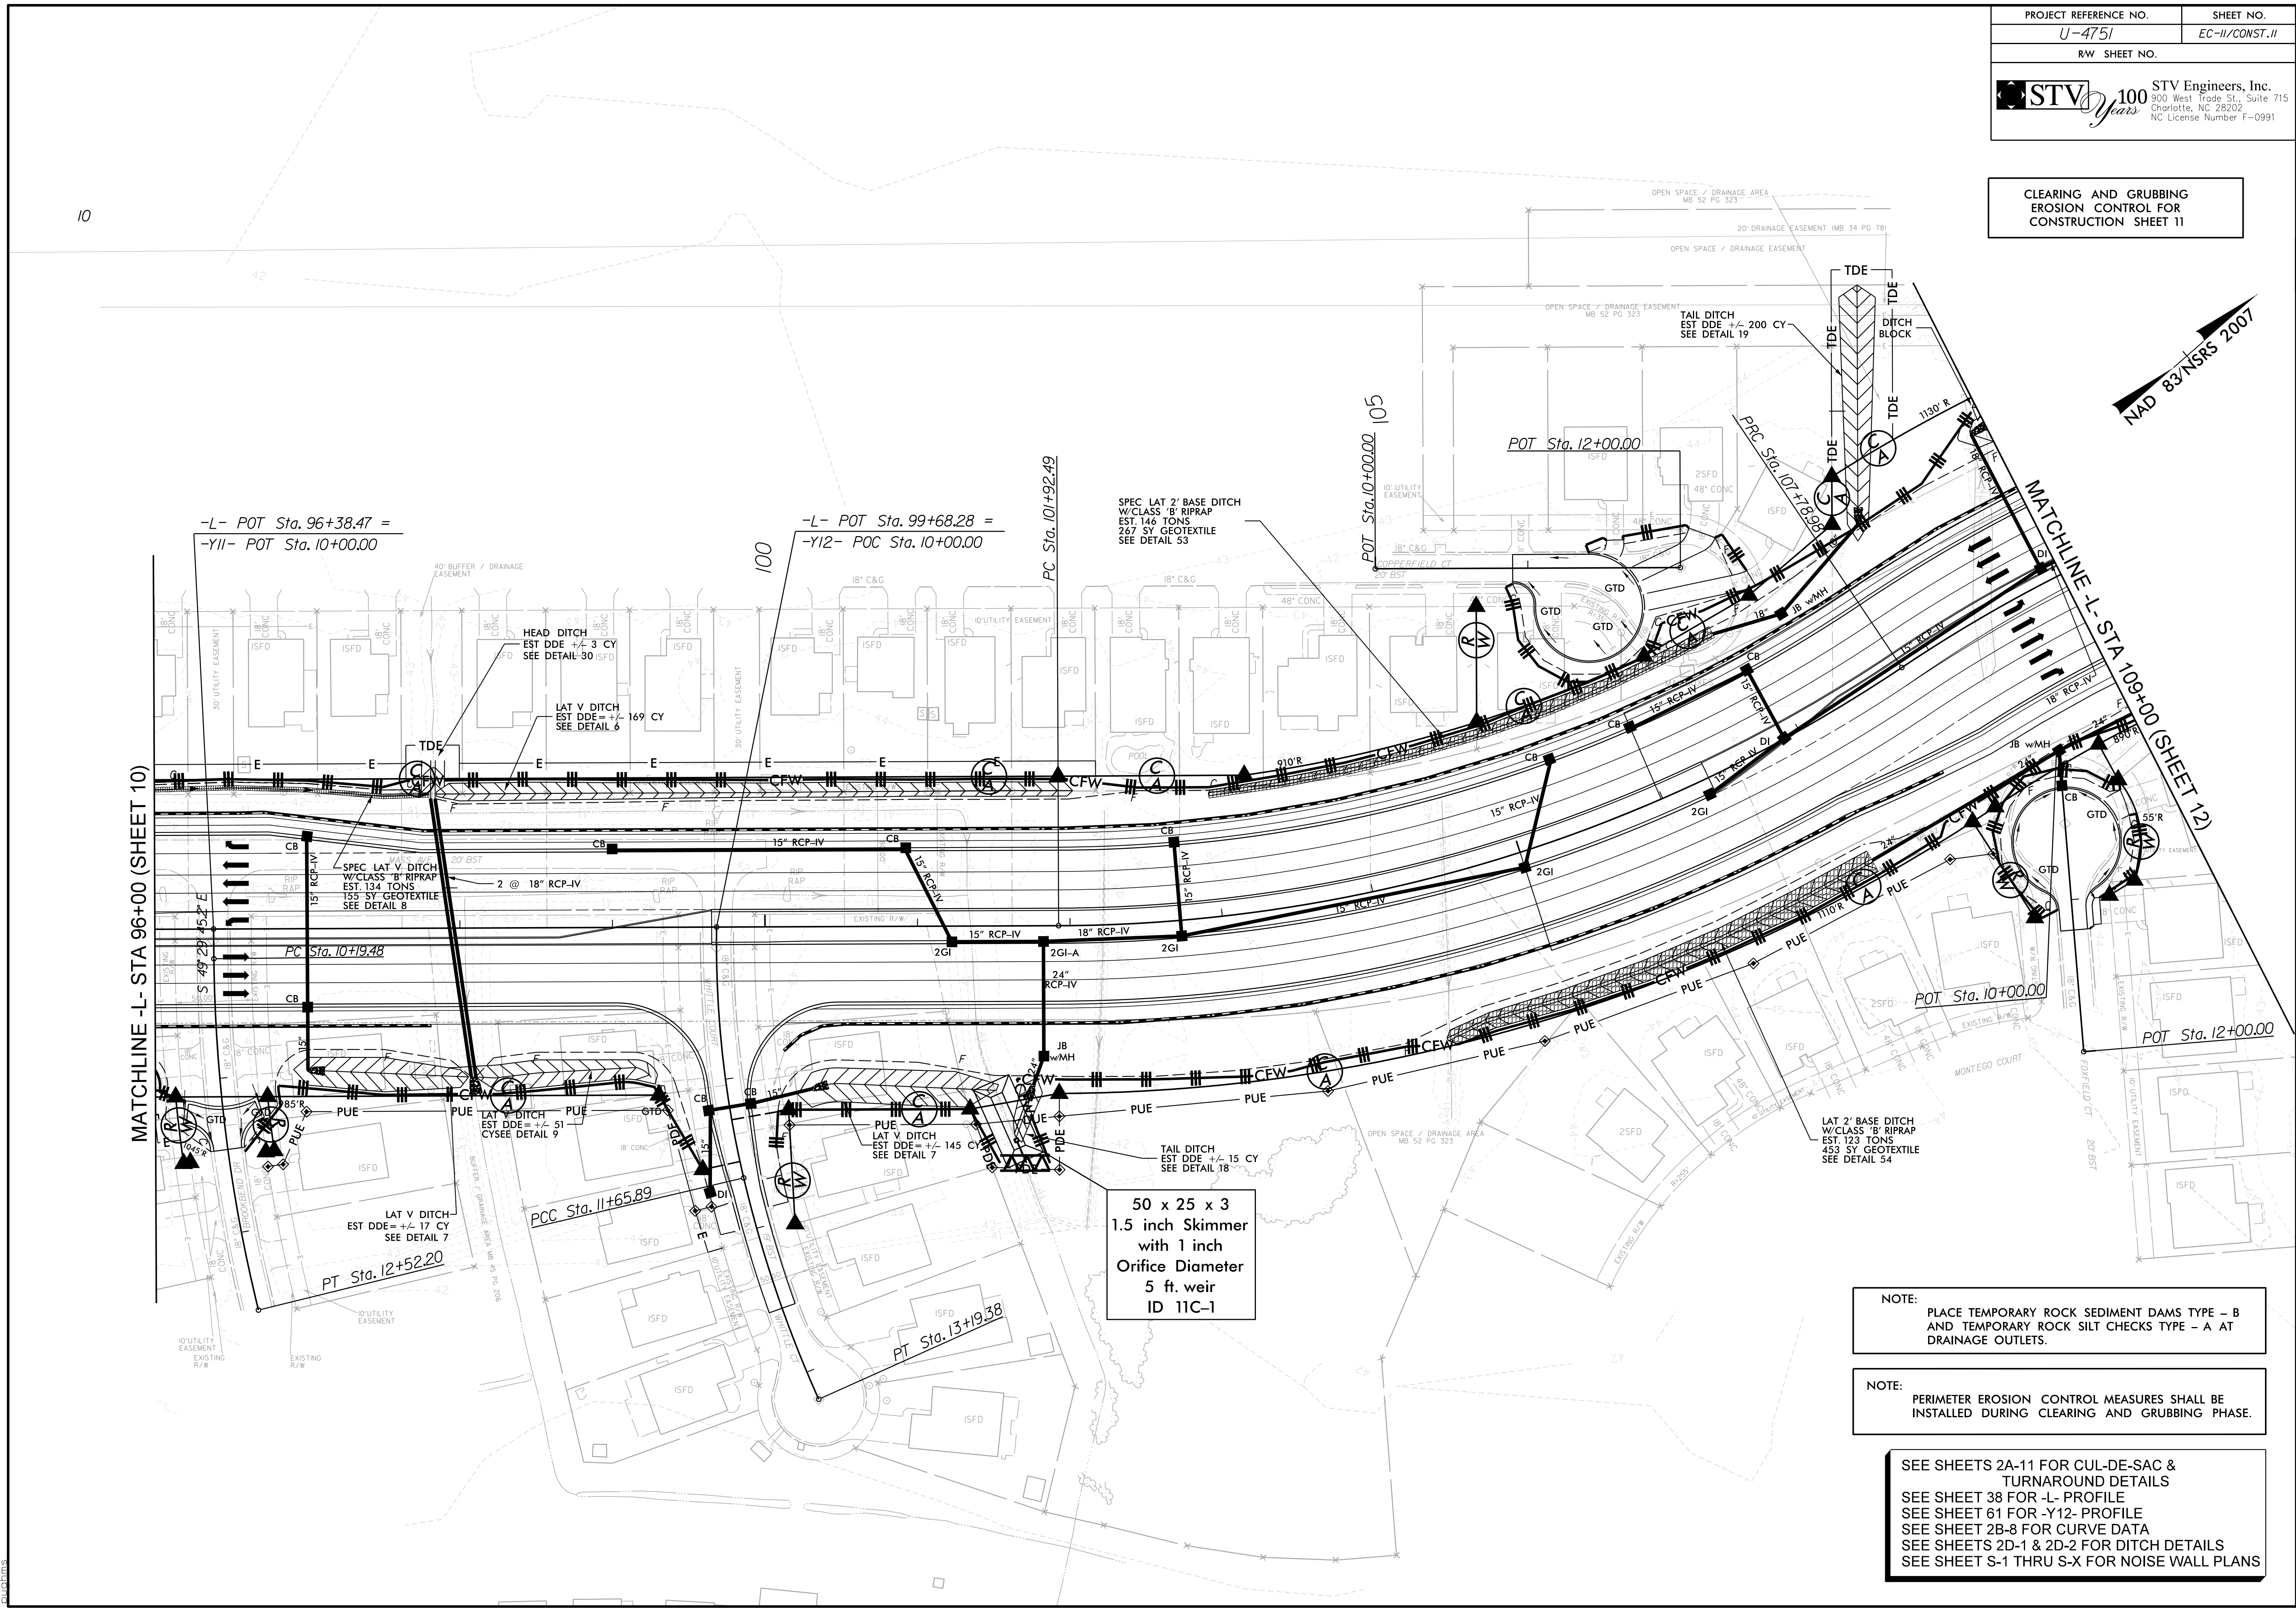


**CLEARING AND GRUBBING
 EROSION CONTROL FOR
 CONSTRUCTION SHEET 11**

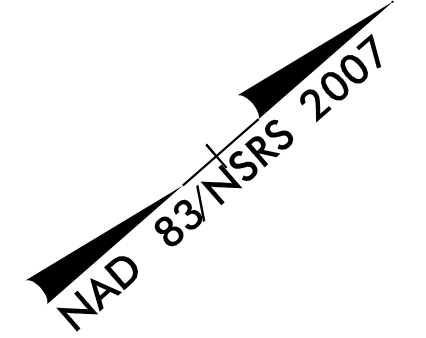

10

MATCHLINE -L- STA 96+00 (SHEET 10)

MATCHLINE -L- STA 109+00 (SHEET 12)

-L- POT Sta. 96+38.47 =
 -Y11- POT Sta. 10+00.00

-L- POT Sta. 99+68.28 =
 -Y12- POC Sta. 10+00.00

50 x 25 x 3
 1.5 inch Skimmer
 with 1 inch
 Orifice Diameter
 5 ft. weir
 ID 11C-1

NOTE:
 PLACE TEMPORARY ROCK SEDIMENT DAMS TYPE - B
 AND TEMPORARY ROCK SILT CHECKS TYPE - A AT
 DRAINAGE OUTLETS.

NOTE:
 PERIMETER EROSION CONTROL MEASURES SHALL BE
 INSTALLED DURING CLEARING AND GRUBBING PHASE.

SEE SHEETS 2A-11 FOR CUL-DE-SAC &
 TURNAROUND DETAILS
 SEE SHEET 38 FOR -L- PROFILE
 SEE SHEET 61 FOR -Y12- PROFILE
 SEE SHEET 2B-8 FOR CURVE DATA
 SEE SHEETS 2D-1 & 2D-2 FOR DITCH DETAILS
 SEE SHEET S-1 THRU S-X FOR NOISE WALL PLANS

6/2/2017
 R:\Environmental\Design\U4751\EC_psh11.dgn