
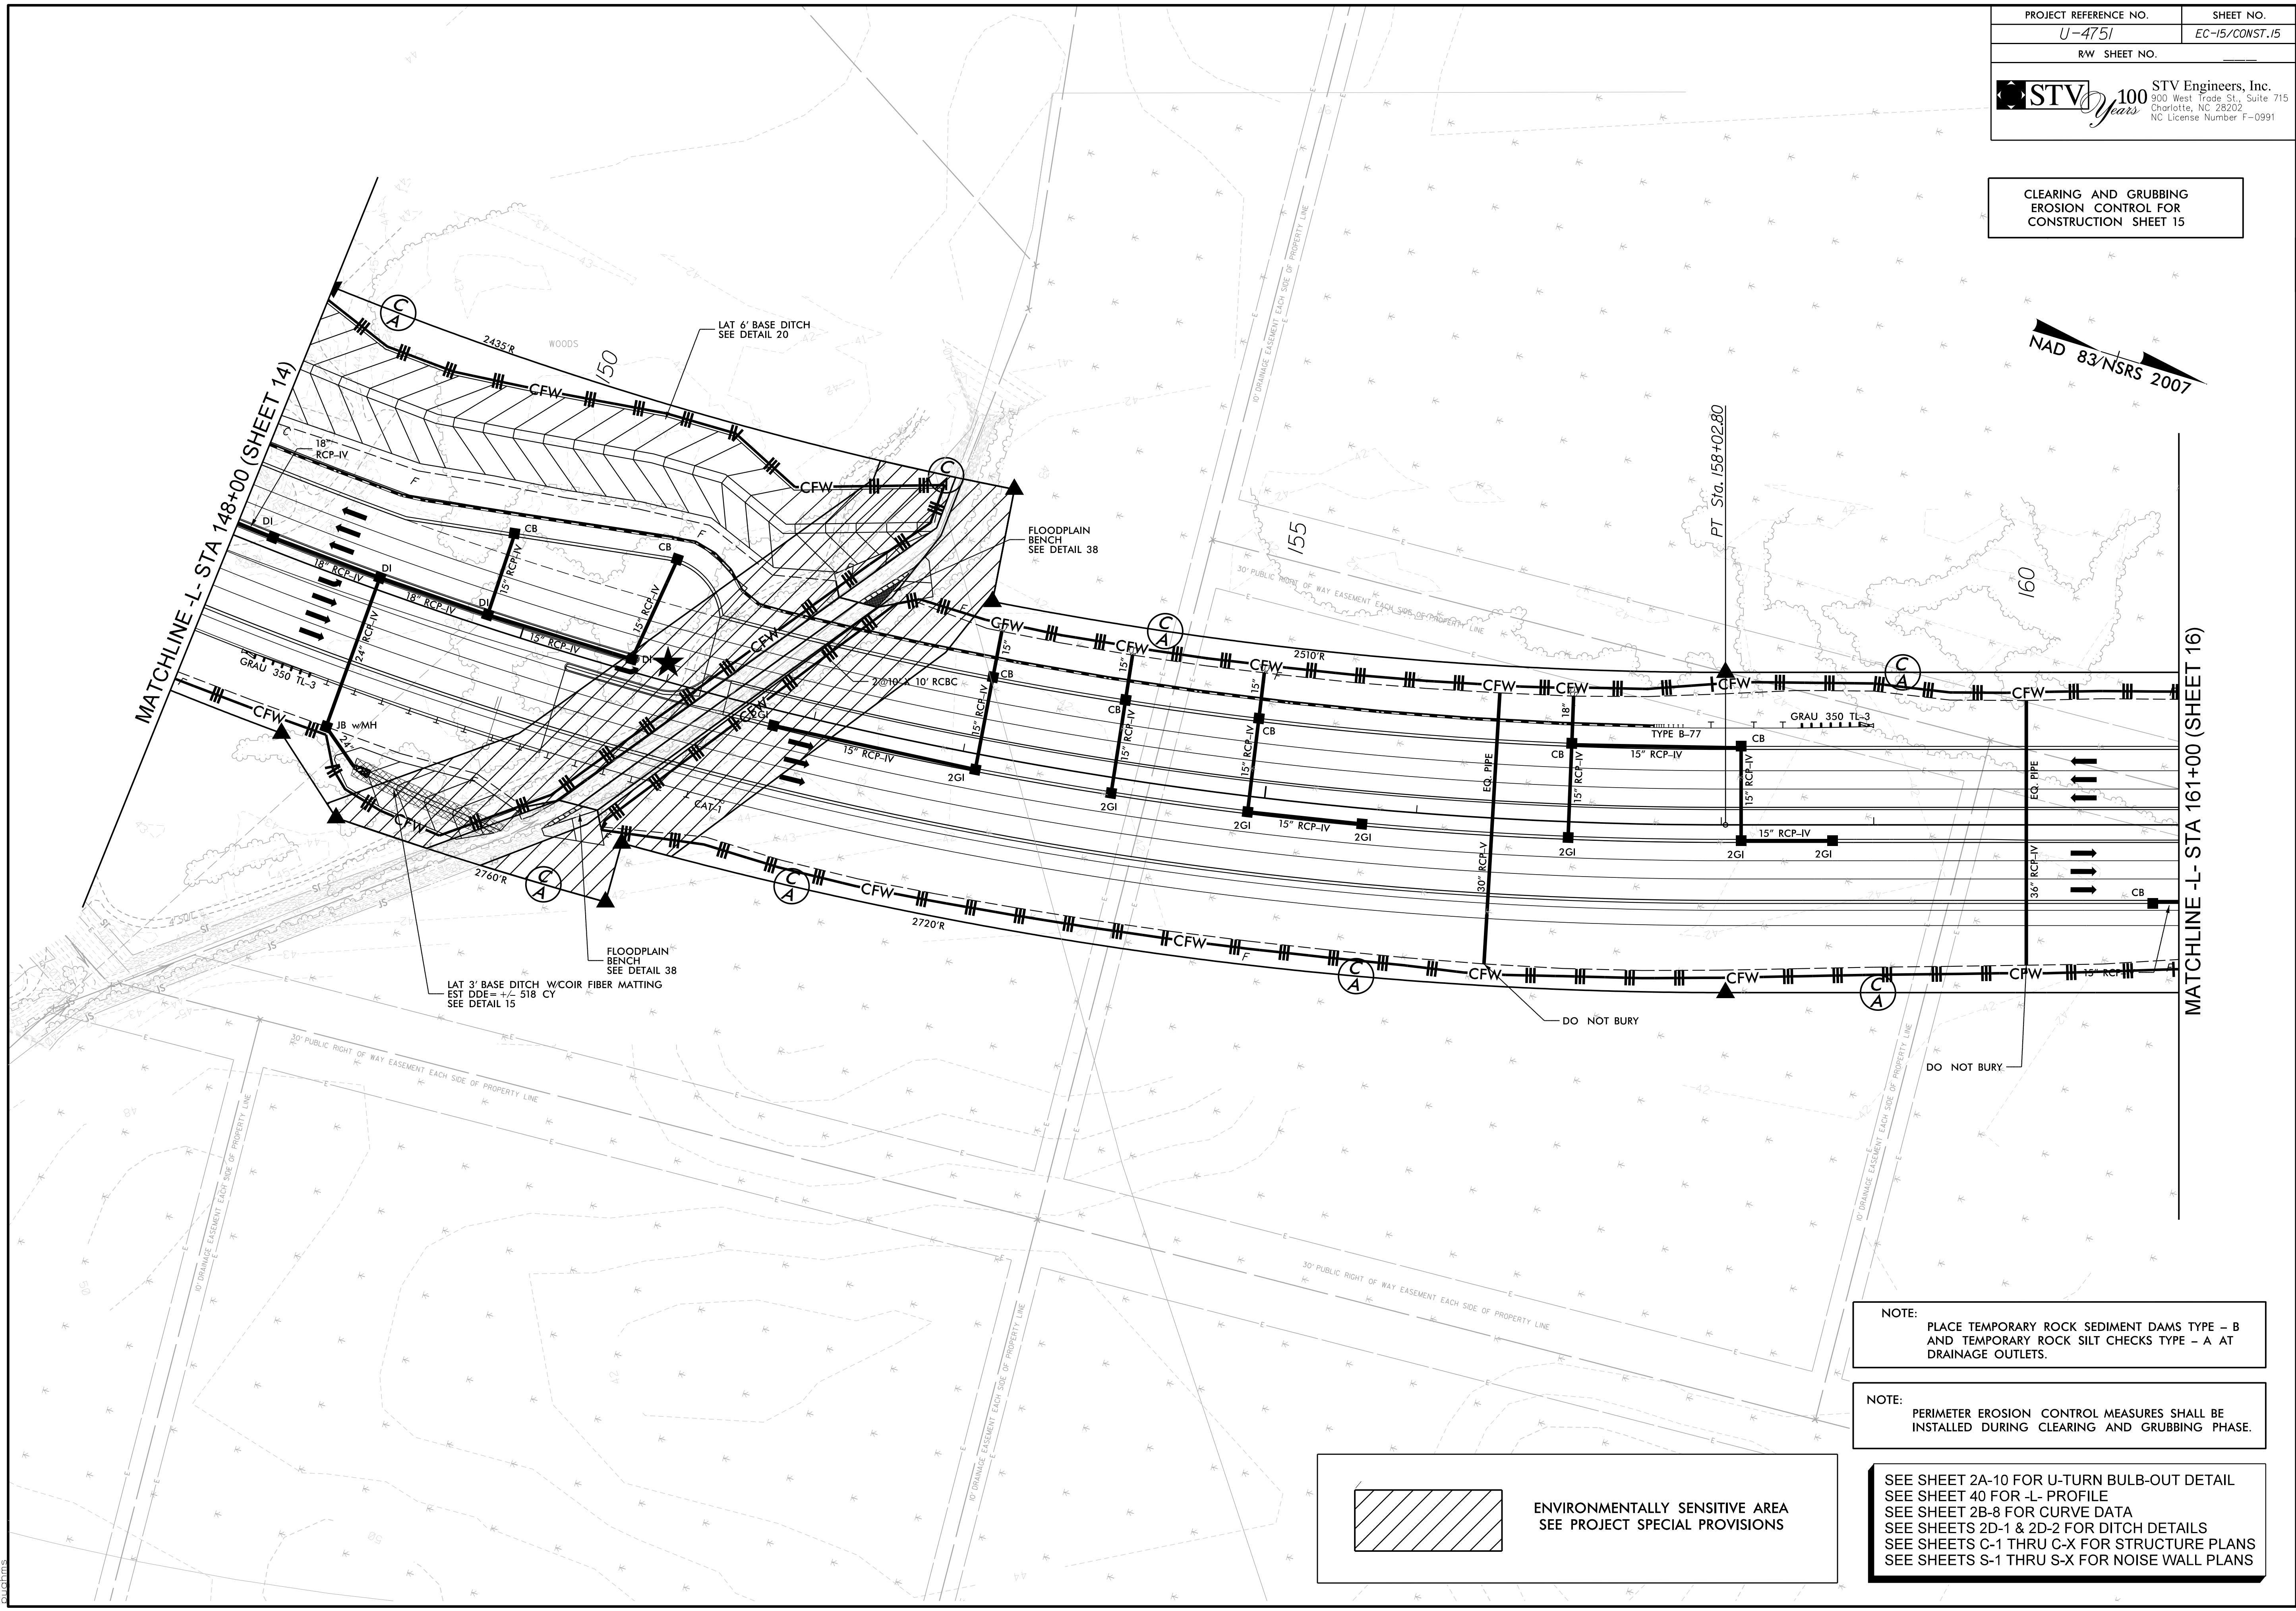


**CLEARING AND GRUBBING
 EROSION CONTROL FOR
 CONSTRUCTION SHEET 15**

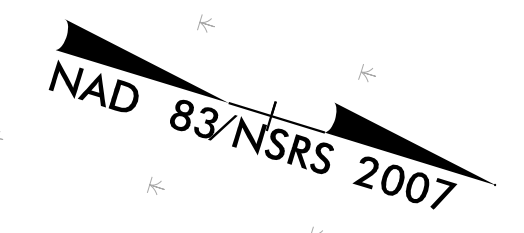

MATCHLINE -L- STA 148+00 (SHEET 14)

MATCHLINE -L- STA 161+00 (SHEET 16)

NOTE:
 PLACE TEMPORARY ROCK SEDIMENT DAMS TYPE - B
 AND TEMPORARY ROCK SILT CHECKS TYPE - A AT
 DRAINAGE OUTLETS.

NOTE:
 PERIMETER EROSION CONTROL MEASURES SHALL BE
 INSTALLED DURING CLEARING AND GRUBBING PHASE.

 ENVIRONMENTALLY SENSITIVE AREA
 SEE PROJECT SPECIAL PROVISIONS

SEE SHEET 2A-10 FOR U-TURN BULB-OUT DETAIL
 SEE SHEET 40 FOR -L- PROFILE
 SEE SHEET 2B-8 FOR CURVE DATA
 SEE SHEETS 2D-1 & 2D-2 FOR DITCH DETAILS
 SEE SHEETS C-1 THRU C-X FOR STRUCTURE PLANS
 SEE SHEETS S-1 THRU S-X FOR NOISE WALL PLANS