
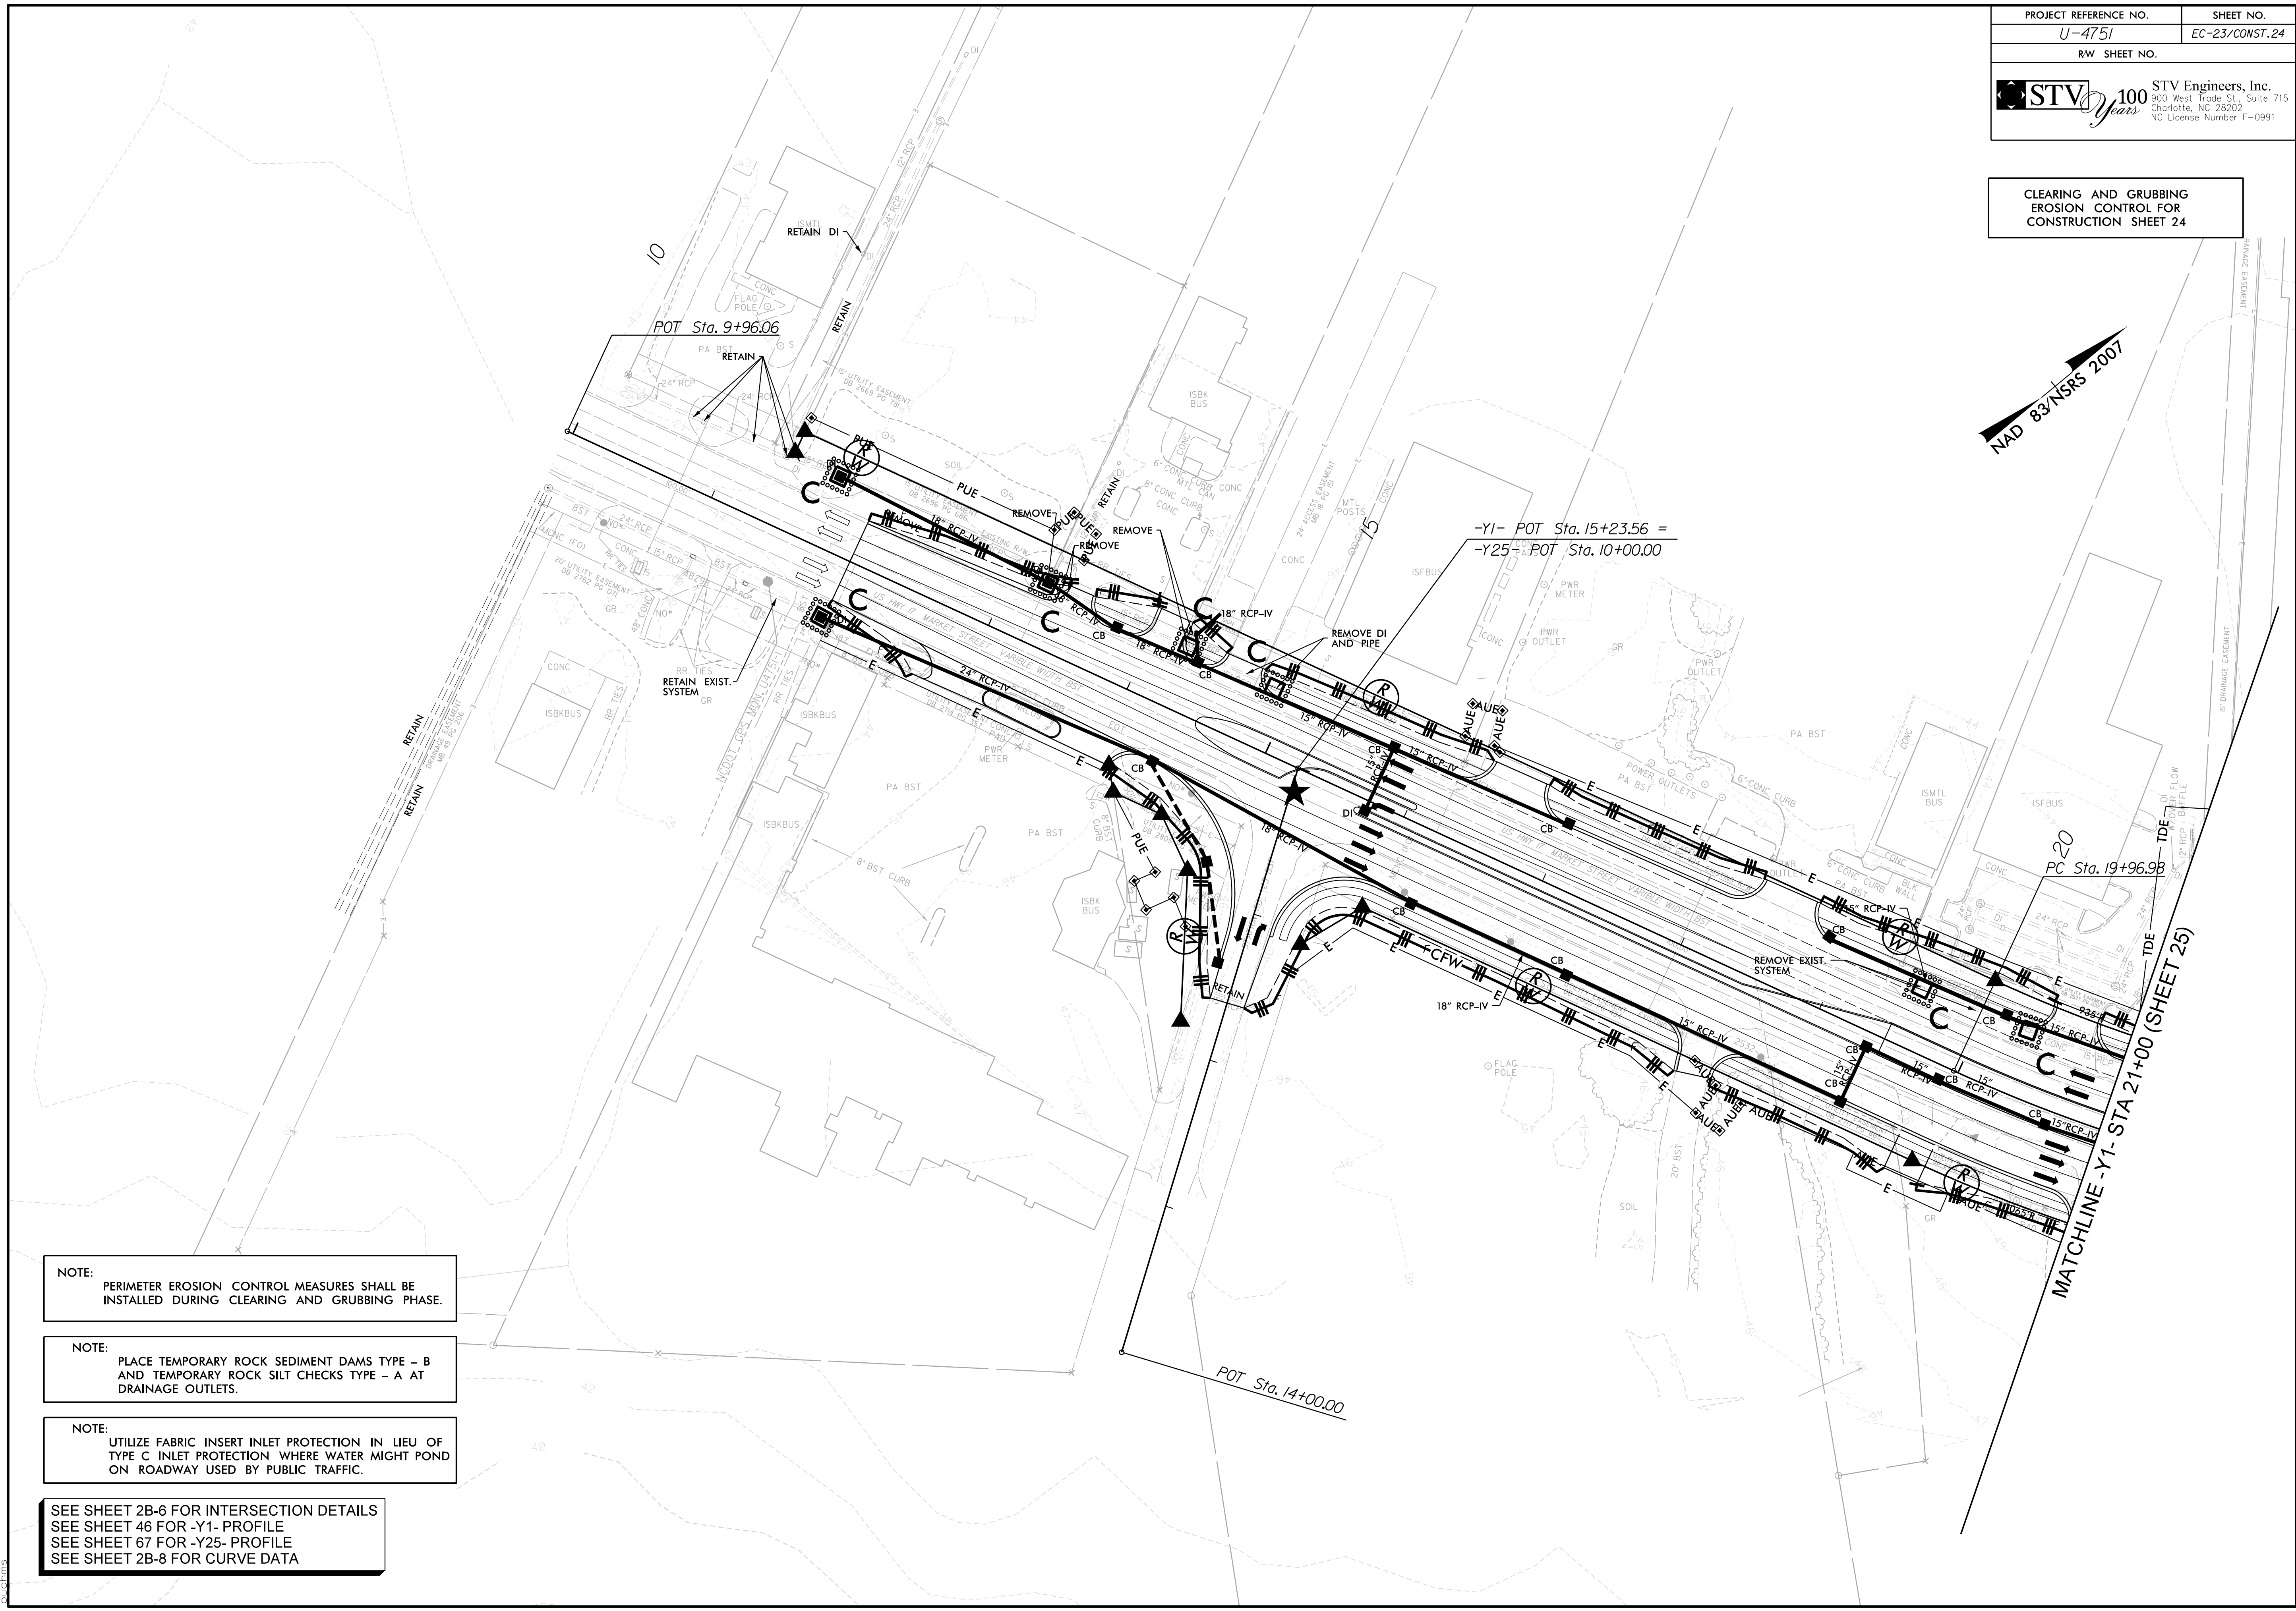


**CLEARING AND GRUBBING
EROSION CONTROL FOR
CONSTRUCTION SHEET 24**

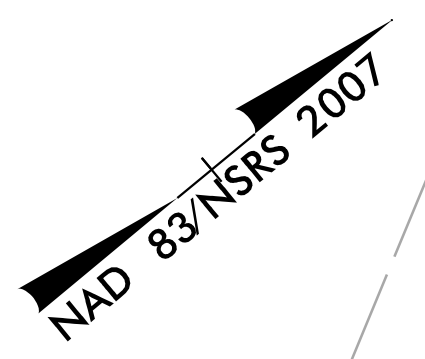

NOTE:
PERIMETER EROSION CONTROL MEASURES SHALL BE INSTALLED DURING CLEARING AND GRUBBING PHASE.

NOTE:
PLACE TEMPORARY ROCK SEDIMENT DAMS TYPE - B AND TEMPORARY ROCK SILT CHECKS TYPE - A AT DRAINAGE OUTLETS.

NOTE:
UTILIZE FABRIC INSERT INLET PROTECTION IN LIEU OF TYPE C INLET PROTECTION WHERE WATER MIGHT POND ON ROADWAY USED BY PUBLIC TRAFFIC.

SEE SHEET 2B-6 FOR INTERSECTION DETAILS
SEE SHEET 46 FOR -Y1- PROFILE
SEE SHEET 67 FOR -Y25- PROFILE
SEE SHEET 2B-8 FOR CURVE DATA

6/2/2017
R:\Environmental\Design\U4751_EC_psh23.dgn
P:\chims