
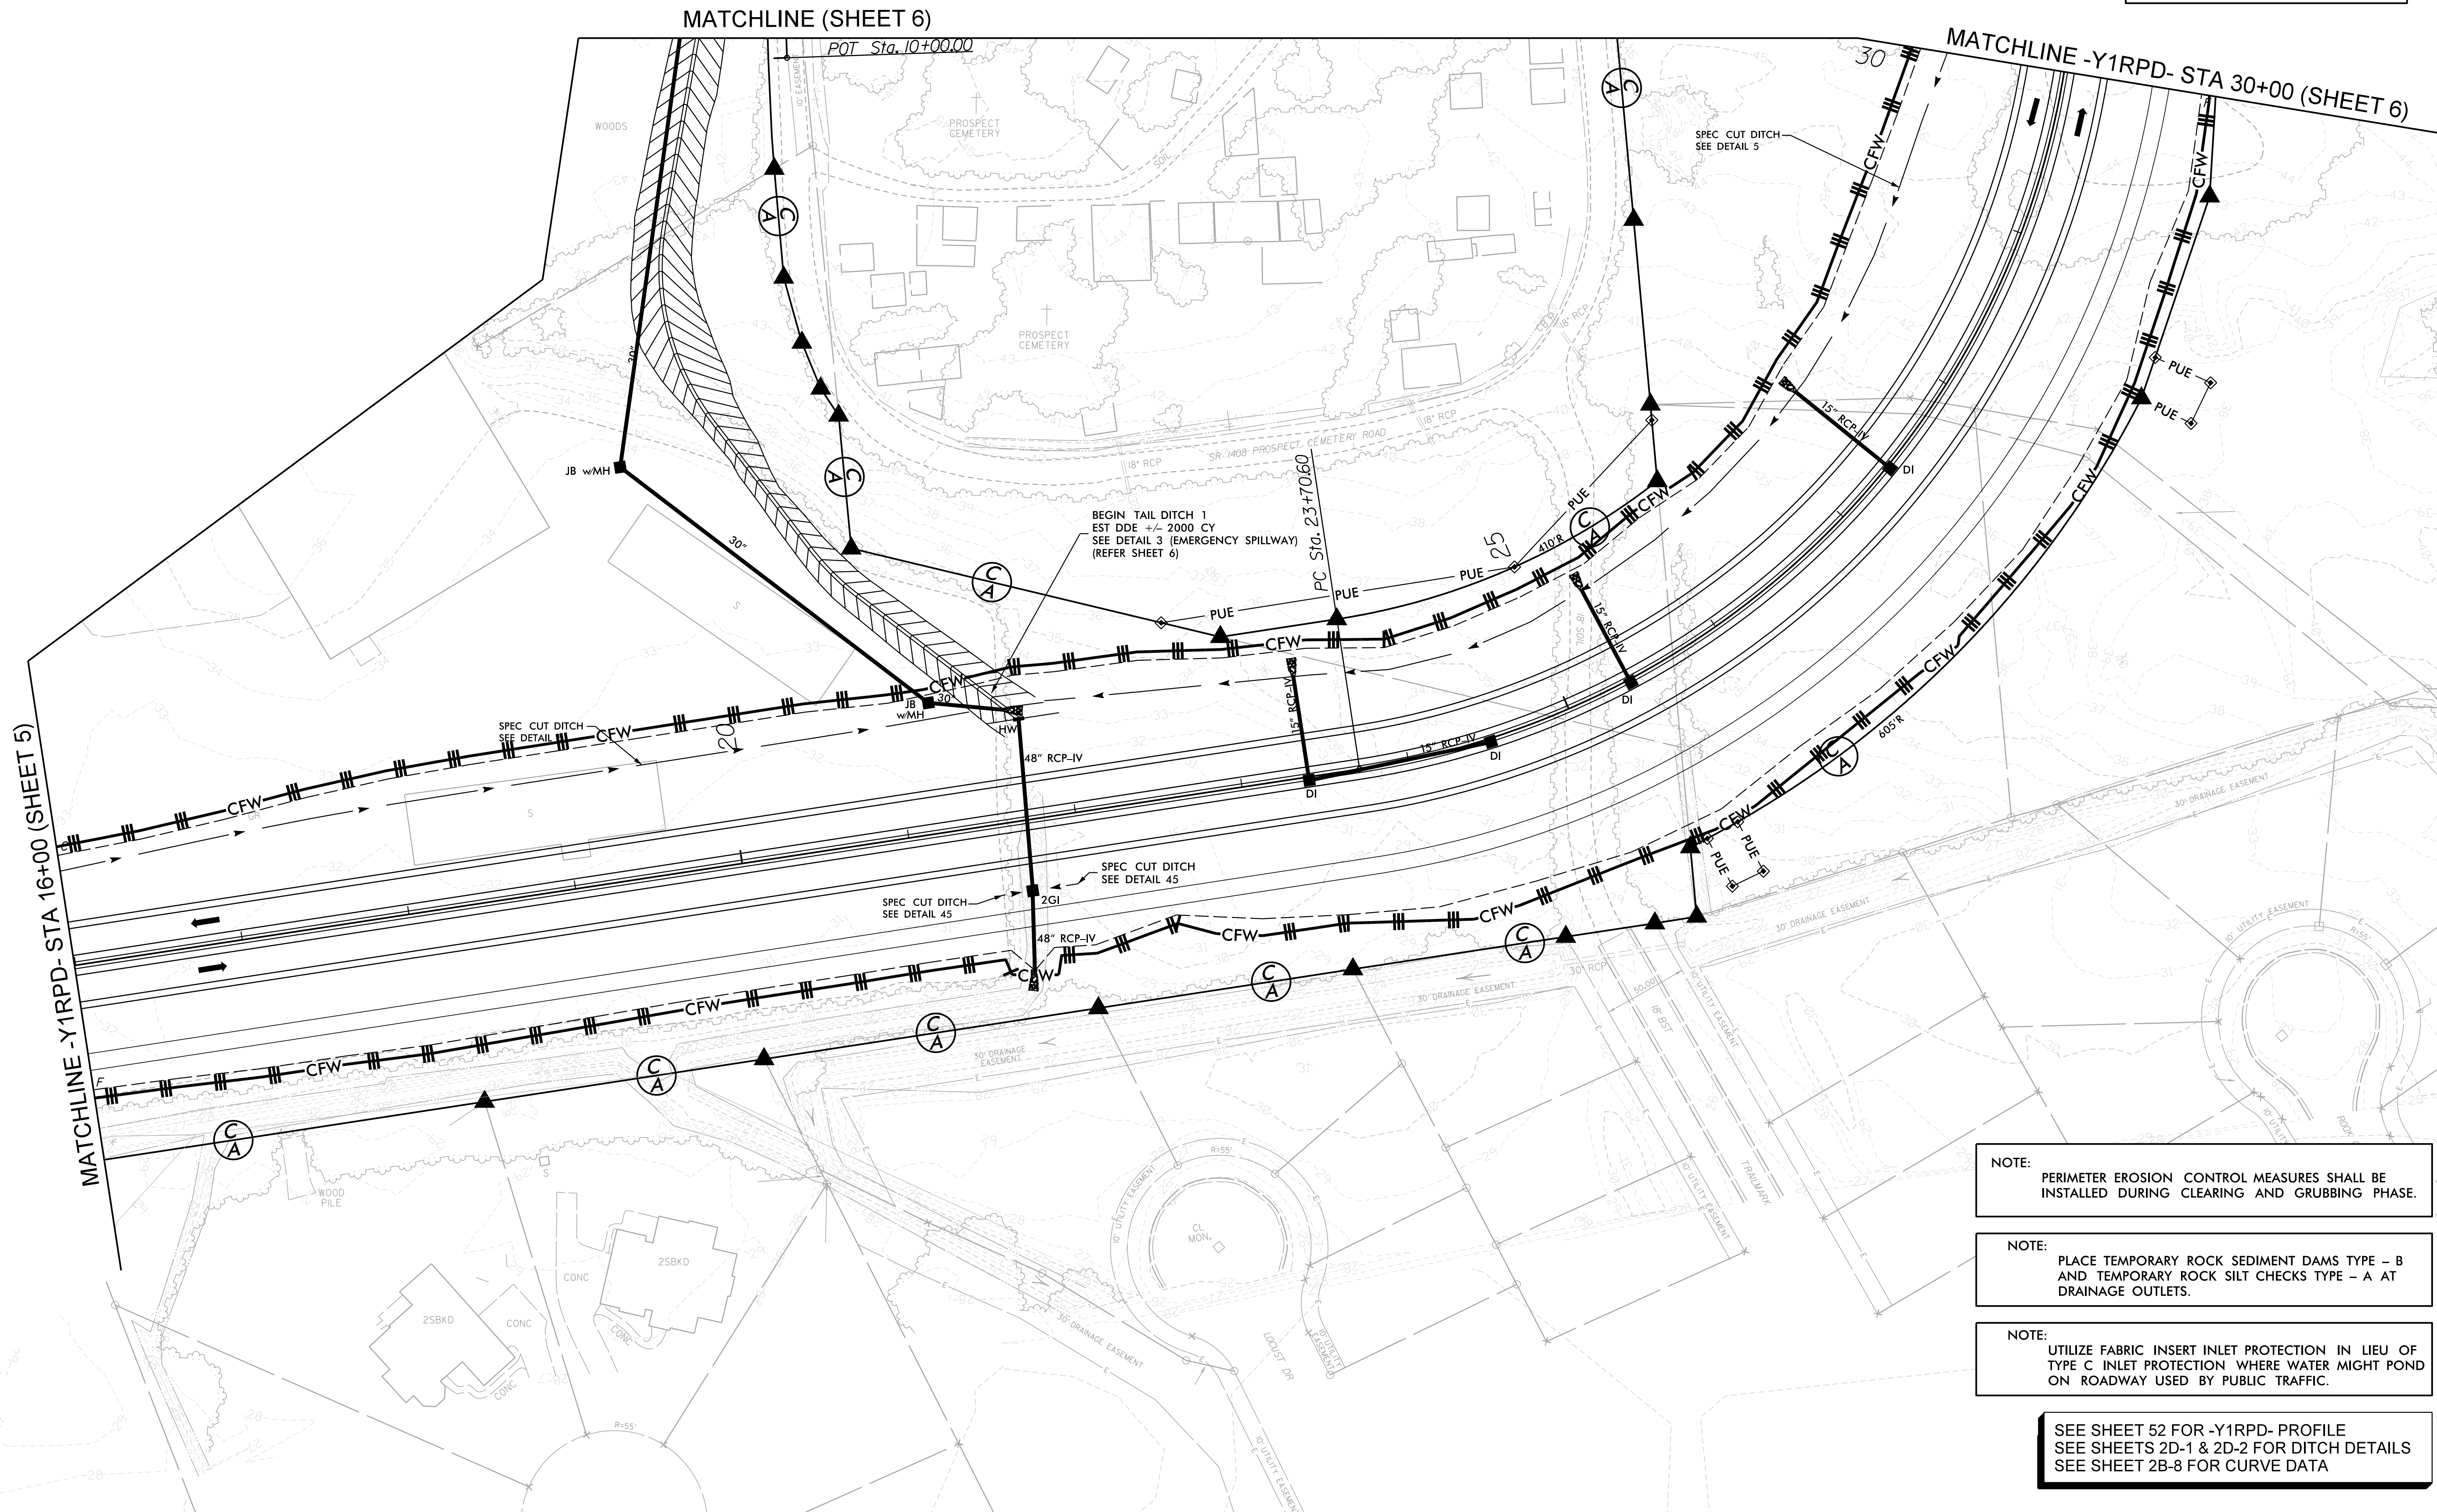


CLEARING AND GRUBBING
EROSION CONTROL FOR
CONSTRUCTION SHEET 27

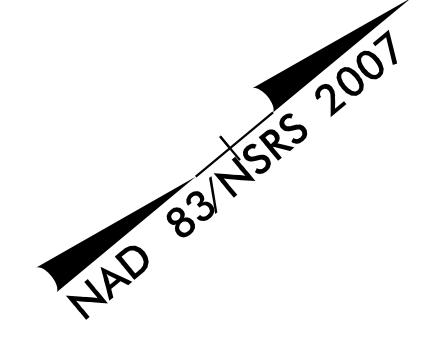

NOTE:
PERIMETER EROSION CONTROL MEASURES SHALL BE
INSTALLED DURING CLEARING AND GRUBBING PHASE.

NOTE:
PLACE TEMPORARY ROCK SEDIMENT DAMS TYPE - B
AND TEMPORARY ROCK SILT CHECKS TYPE - A AT
DRAINAGE OUTLETS.

NOTE:
UTILIZE FABRIC INSERT INLET PROTECTION IN LIEU OF
TYPE C INLET PROTECTION WHERE WATER MIGHT POND
ON ROADWAY USED BY PUBLIC TRAFFIC.

SEE SHEET 52 FOR -Y1RPD- PROFILE
SEE SHEETS 2D-1 & 2D-2 FOR DITCH DETAILS
SEE SHEET 2B-8 FOR CURVE DATA

6/2/2017
 R:\Environmental\Design\U4751\EC_psh26.dgn
 P:\chims