
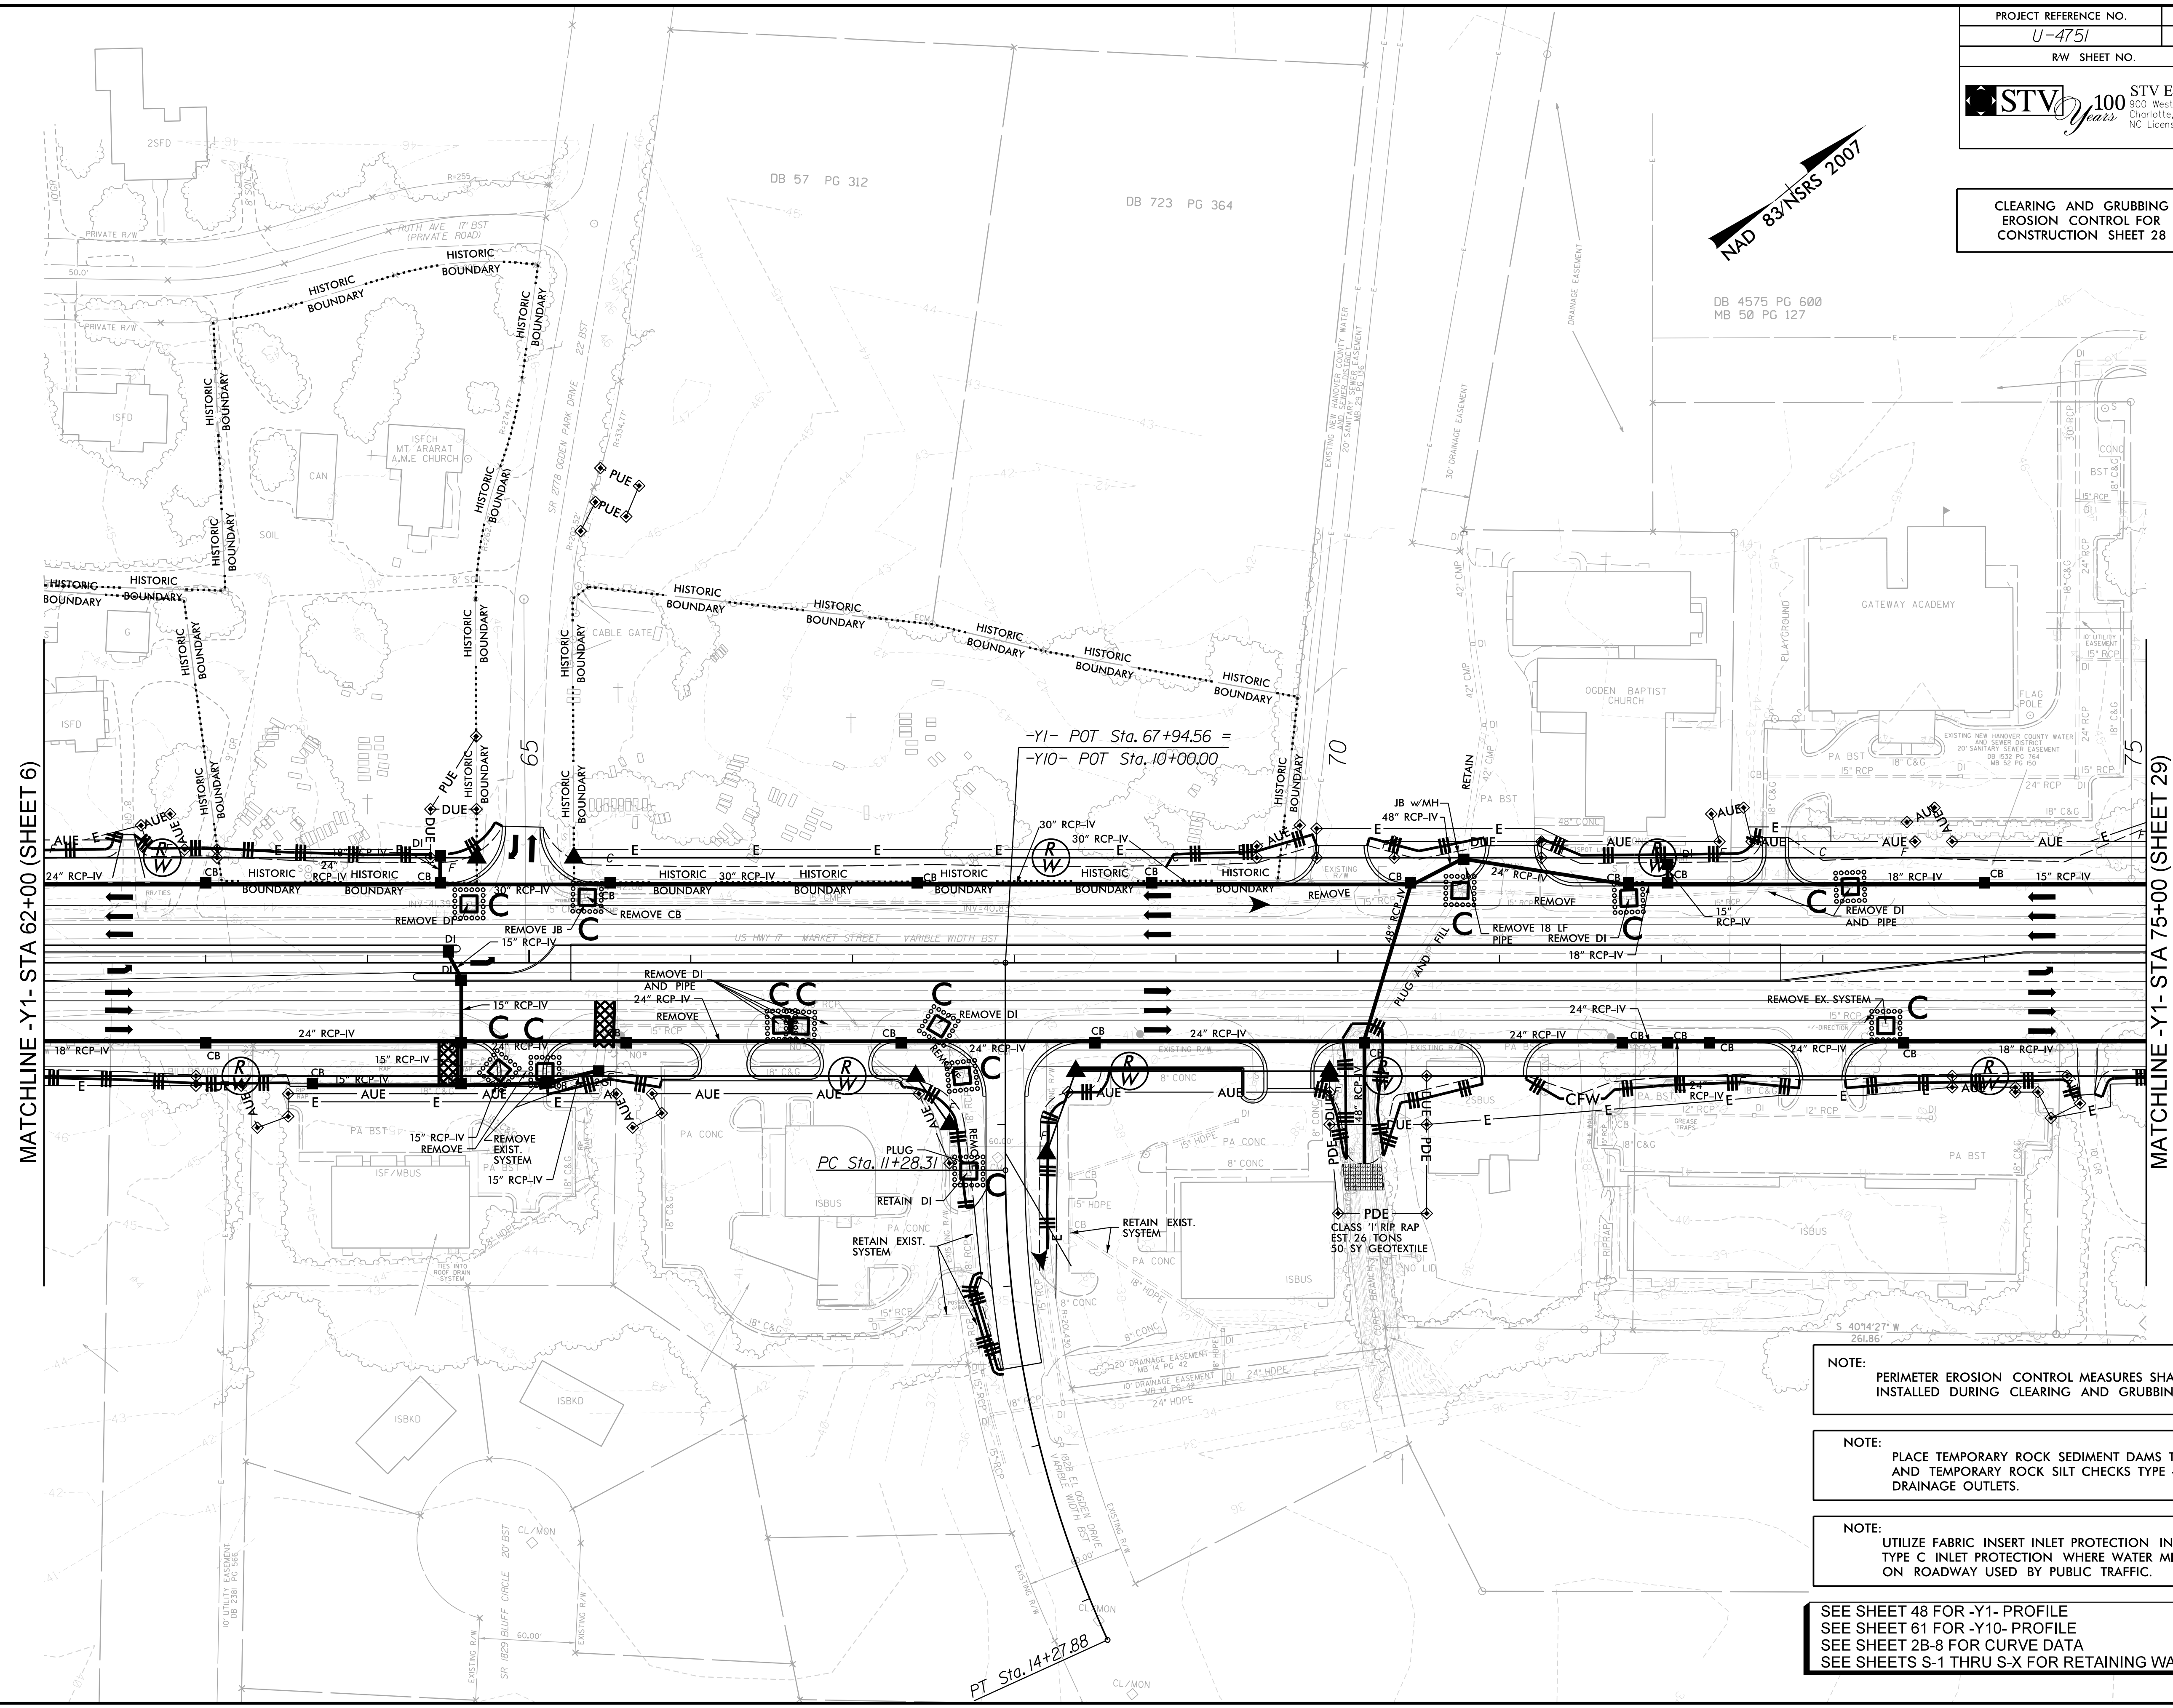


**CLEARING AND GRUBBING
 EROSION CONTROL FOR
 CONSTRUCTION SHEET 28**

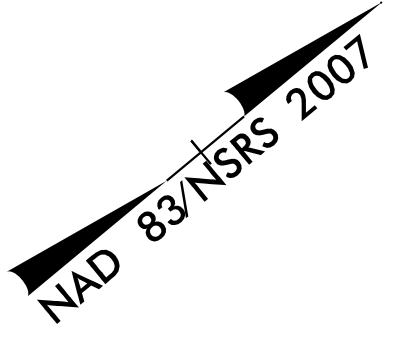

MATCHLINE -Y1- STA 62+00 (SHEET 6)

MATCHLINE -Y1- STA 75+00 (SHEET 29)

-Y1- POT Sta. 67+94.56 =
 -Y10- POT Sta. 10+00.00

PLUG
 PC Sta. 11+28.31

PT Sta. 14+27.88

NOTE:
 PERIMETER EROSION CONTROL MEASURES SHALL BE
 INSTALLED DURING CLEARING AND GRUBBING PHASE.

NOTE:
 PLACE TEMPORARY ROCK SEDIMENT DAMS TYPE - B
 AND TEMPORARY ROCK SILT CHECKS TYPE - A AT
 DRAINAGE OUTLETS.

NOTE:
 UTILIZE FABRIC INSERT INLET PROTECTION IN LIEU OF
 TYPE C. INLET PROTECTION WHERE WATER MIGHT POND
 ON ROADWAY USED BY PUBLIC TRAFFIC.

SEE SHEET 48 FOR -Y1- PROFILE
 SEE SHEET 61 FOR -Y10- PROFILE
 SEE SHEET 2B-8 FOR CURVE DATA
 SEE SHEETS S-1 THRU S-X FOR RETAINING WALL PLANS