
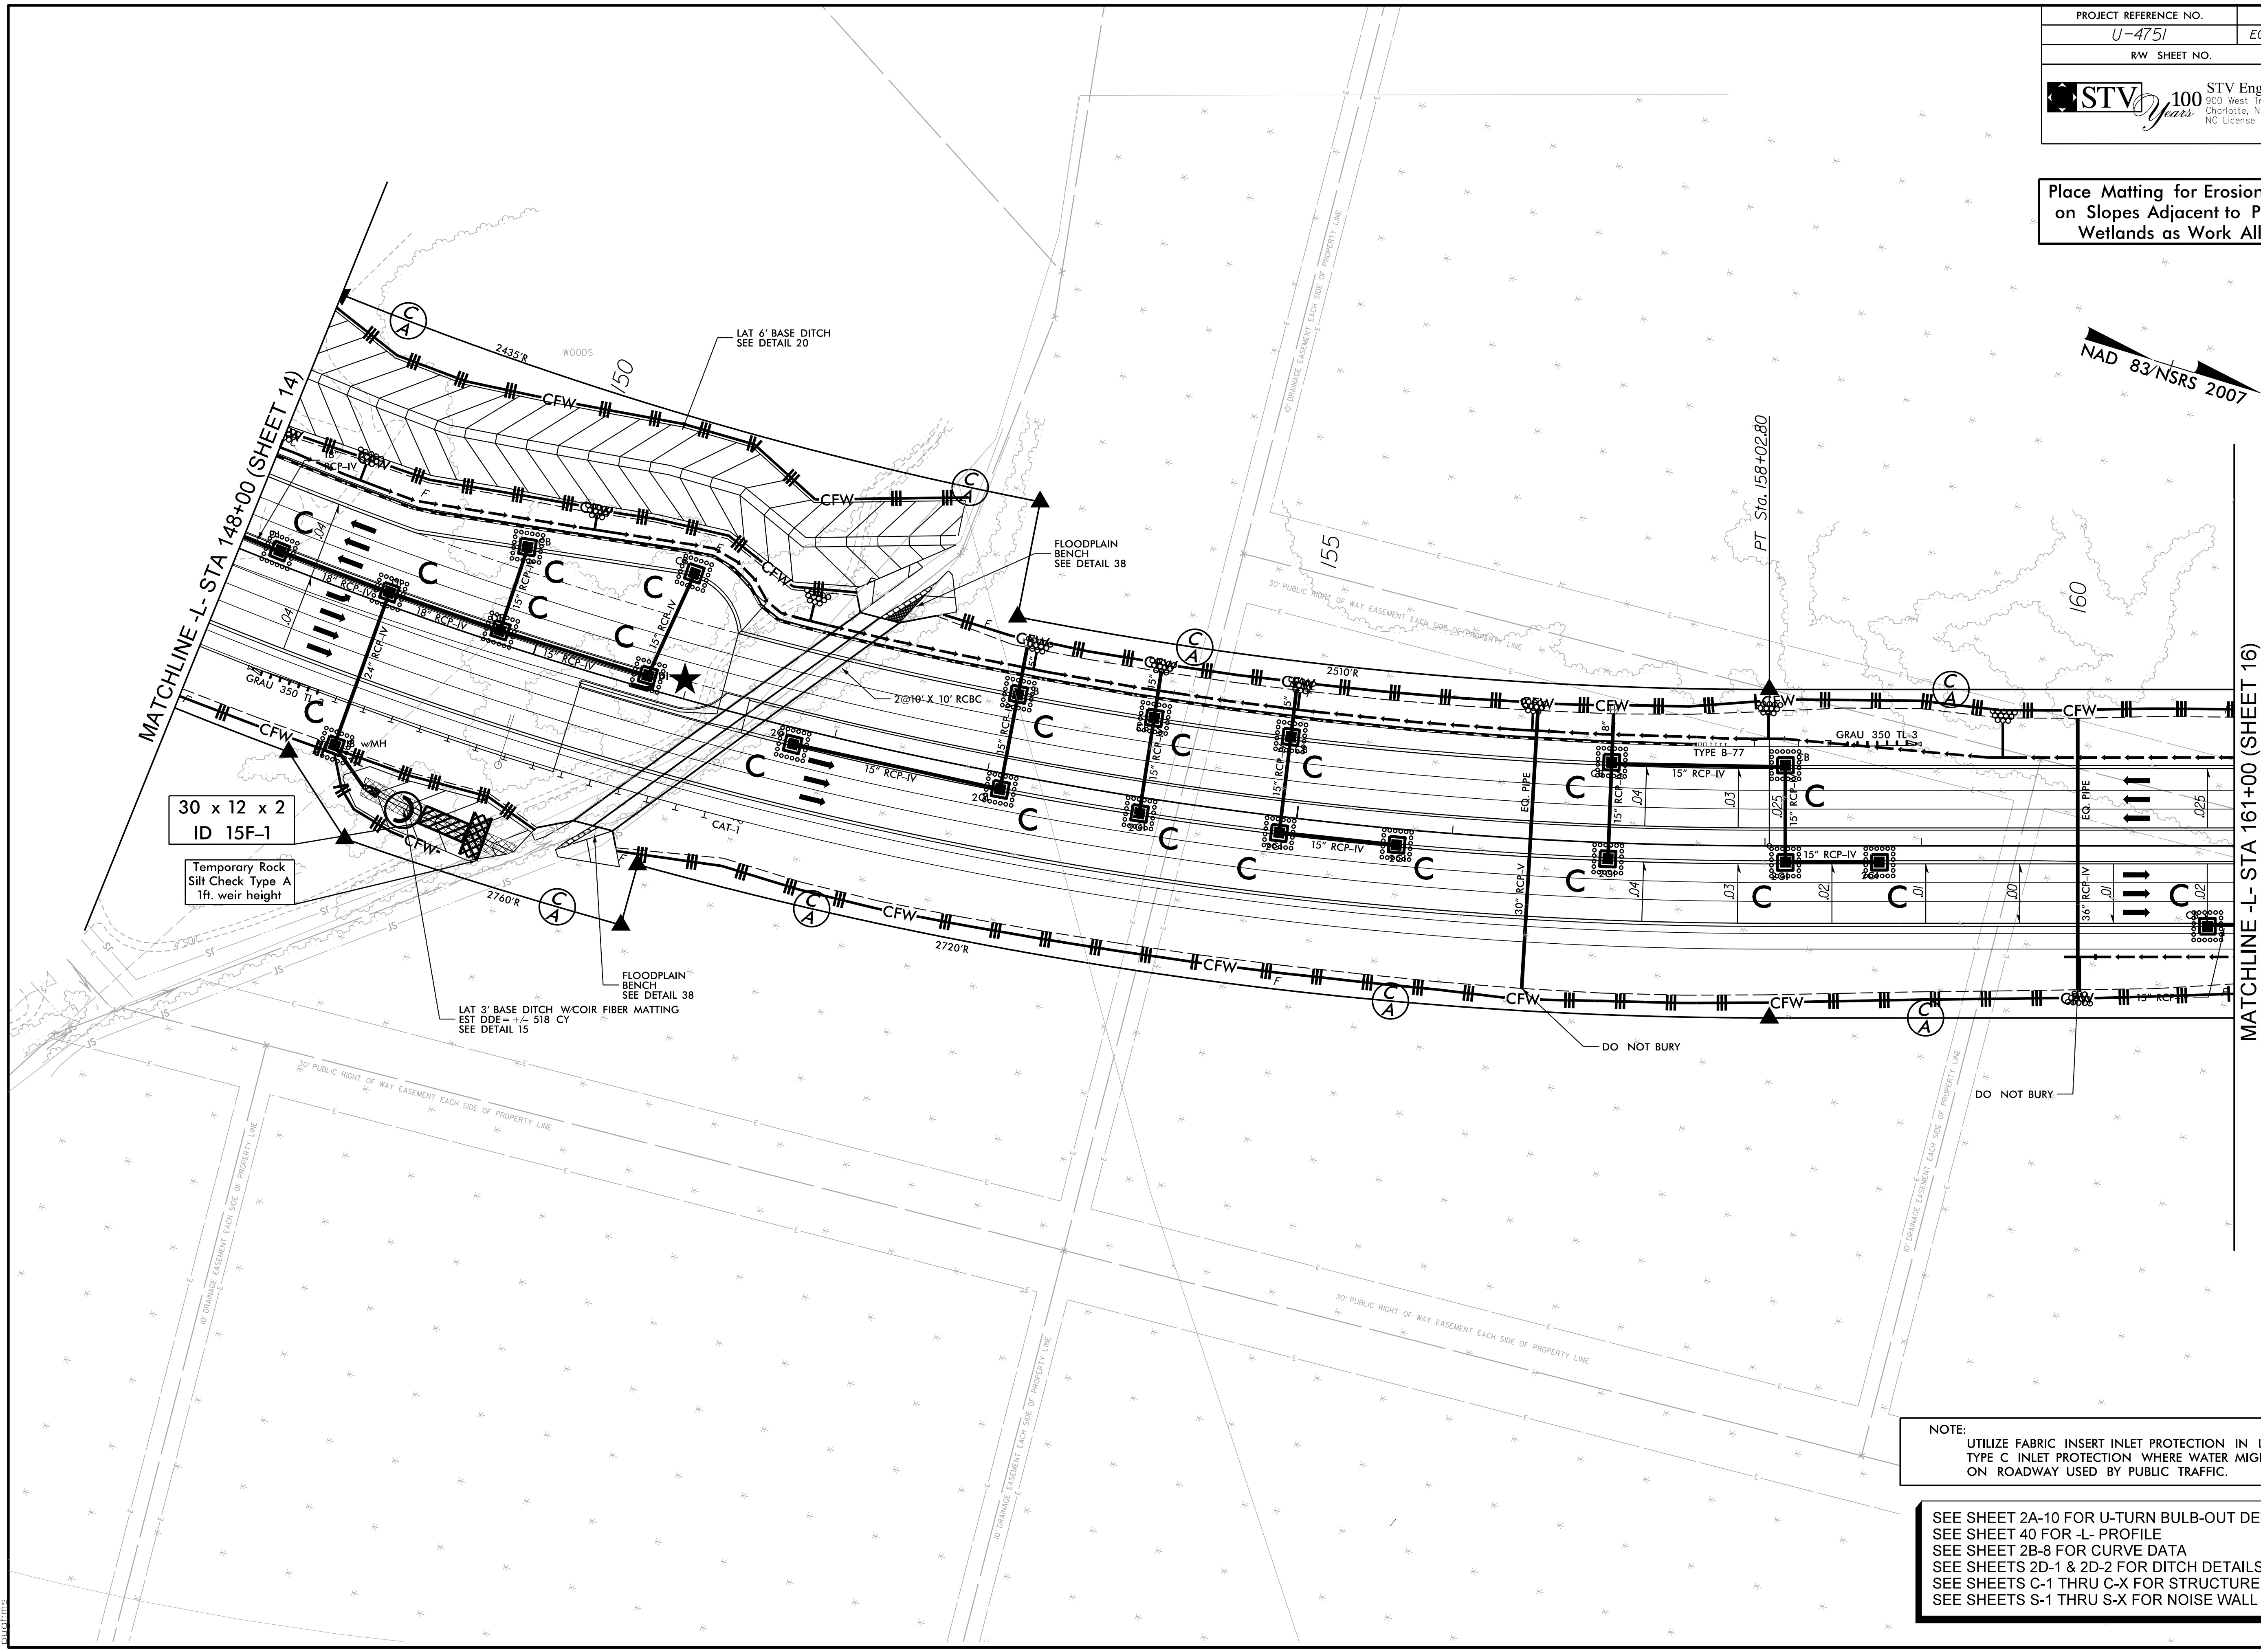


Place Matting for Erosion Control on Slopes Adjacent to Permitted Wetlands as Work Allows.

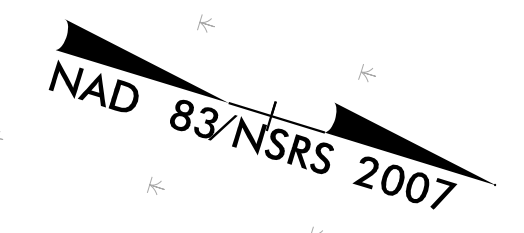

NOTE:  
 UTILIZE FABRIC INSERT INLET PROTECTION IN LIEU OF TYPE C INLET PROTECTION WHERE WATER MIGHT POND ON ROADWAY USED BY PUBLIC TRAFFIC.

SEE SHEET 2A-10 FOR U-TURN BULB-OUT DETAIL  
 SEE SHEET 40 FOR -L- PROFILE  
 SEE SHEET 2B-8 FOR CURVE DATA  
 SEE SHEETS 2D-1 & 2D-2 FOR DITCH DETAILS  
 SEE SHEETS C-1 THRU C-X FOR STRUCTURE PLANS  
 SEE SHEETS S-1 THRU S-X FOR NOISE WALL PLANS