
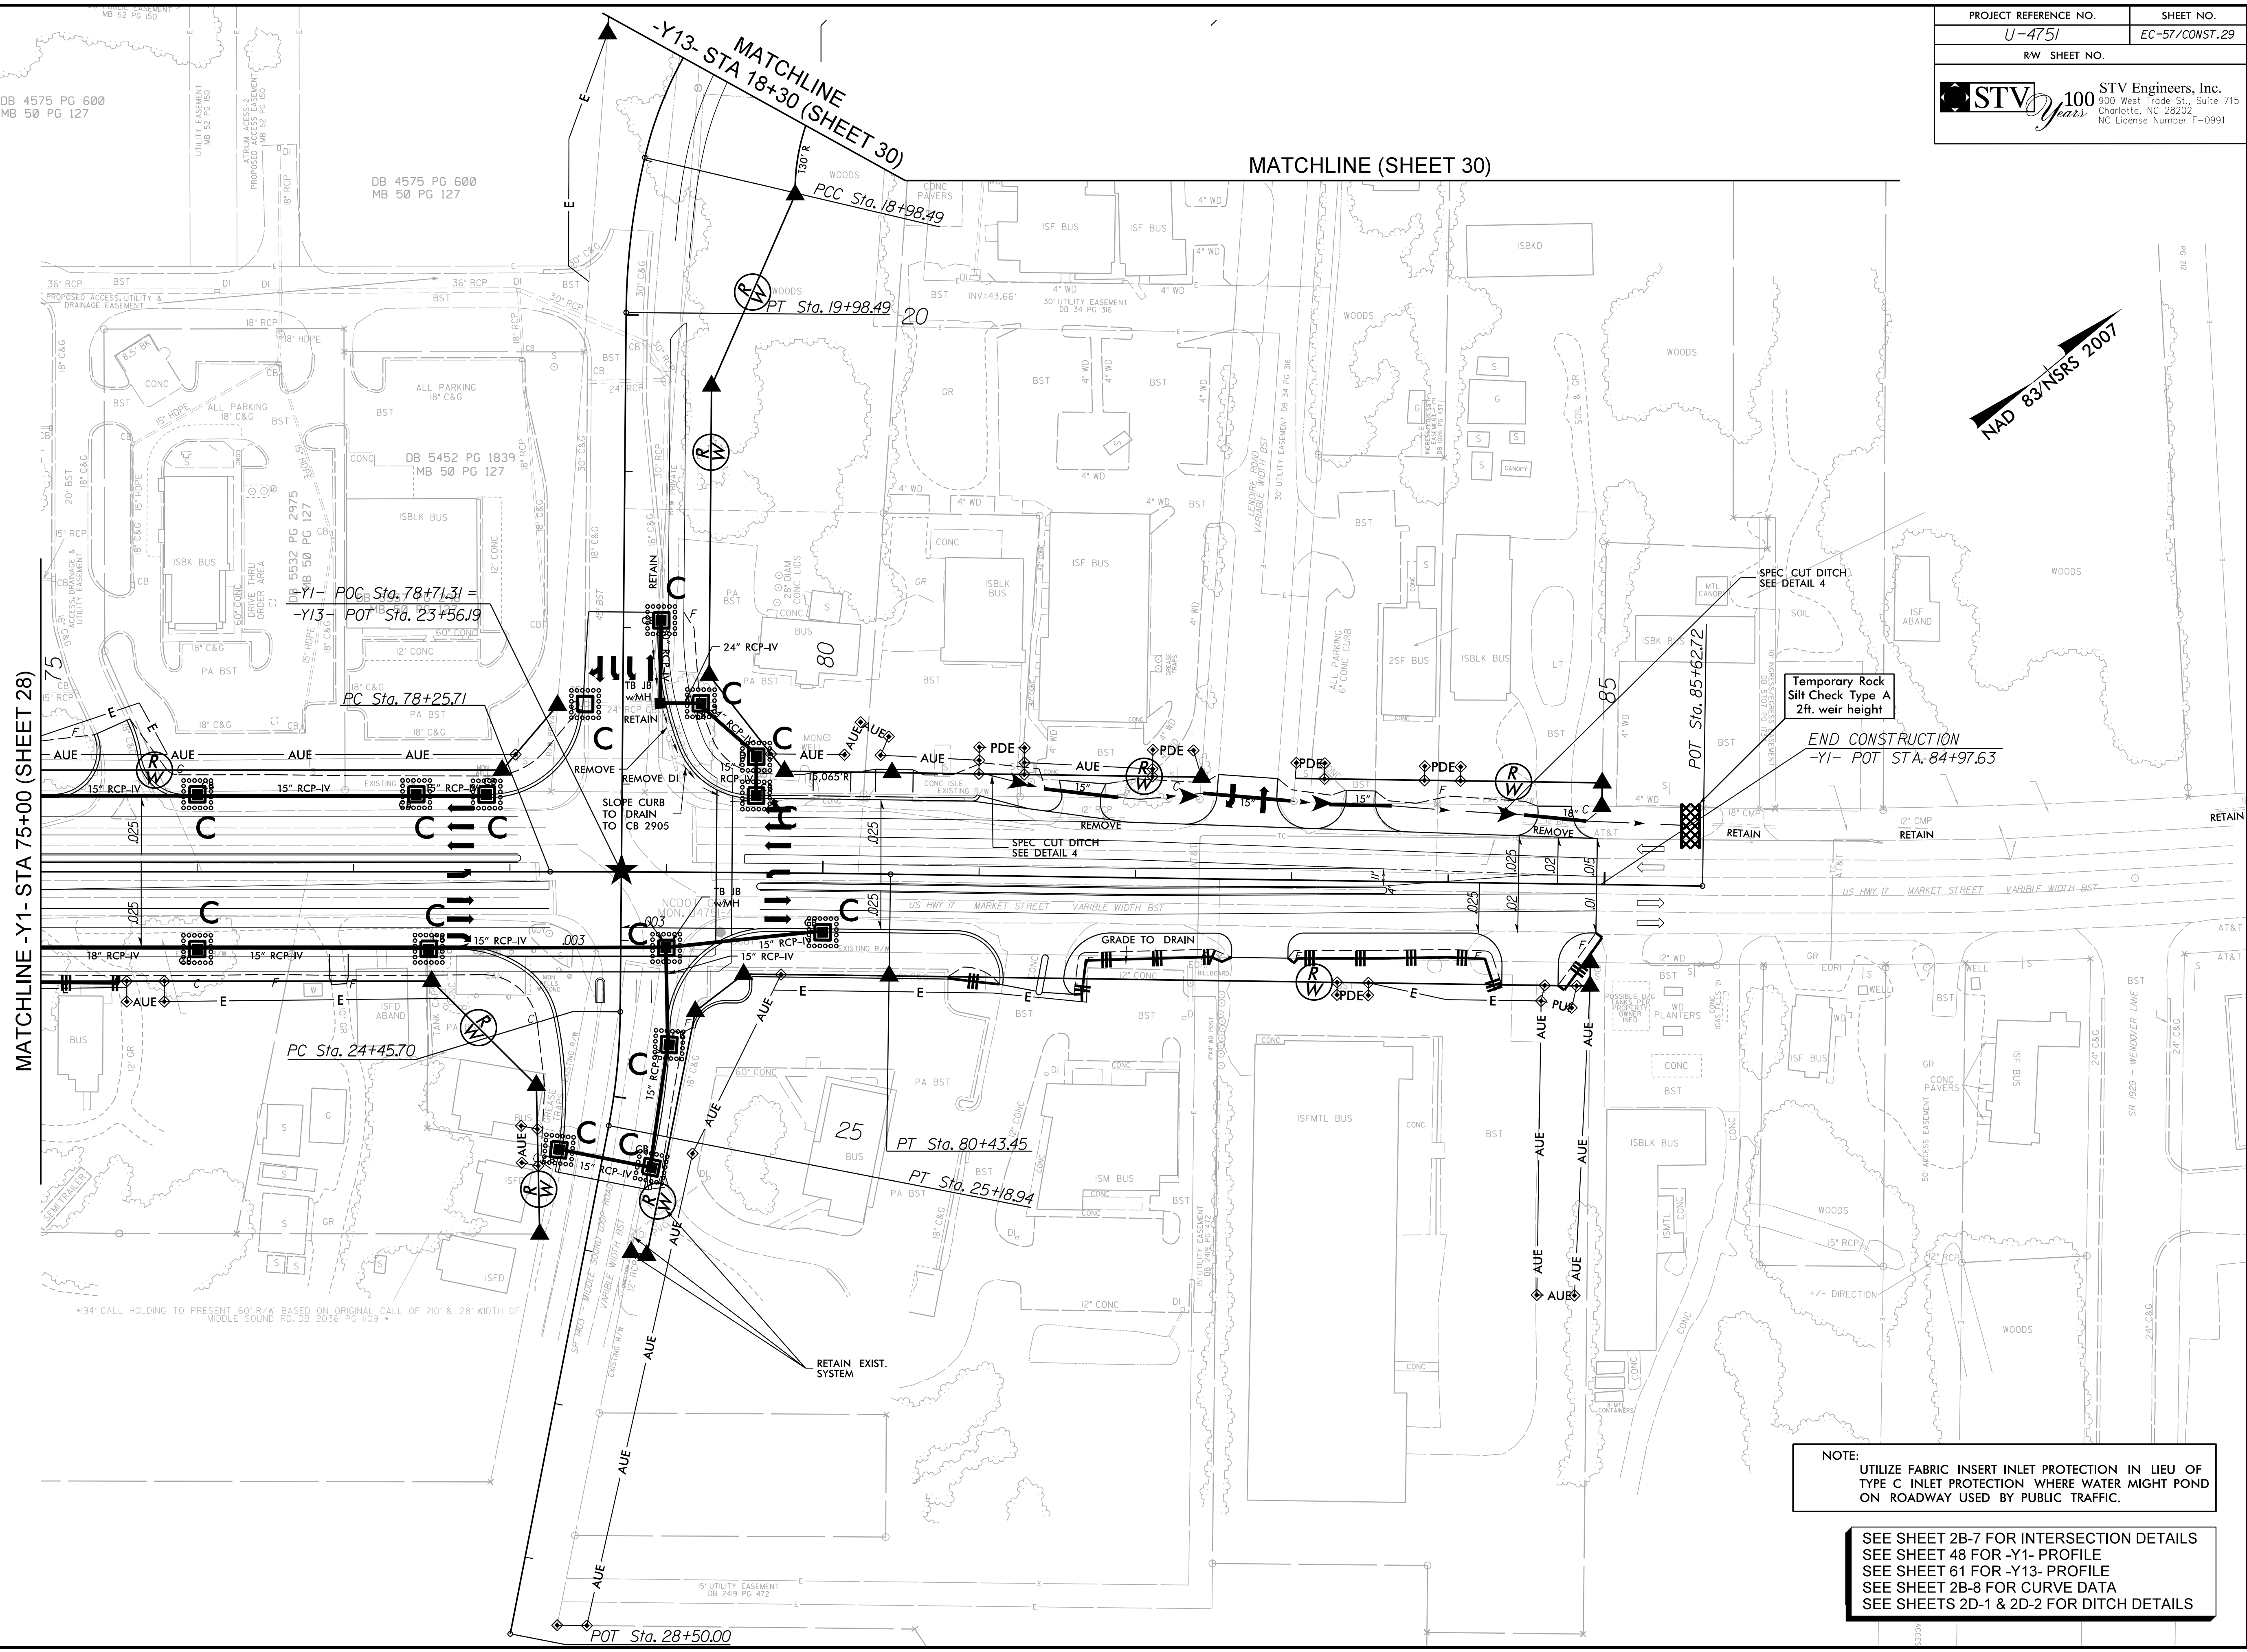


DB 4575 PG 600
MB 50 PG 127

DB 4575 PG 600
MB 50 PG 127

MATCHLINE -Y1- STA 75+00 (SHEET 28)

MATCHLINE (SHEET 30)

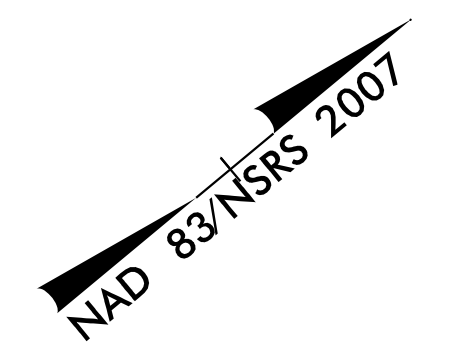

NOTE:
UTILIZE FABRIC INSERT INLET PROTECTION IN LIEU OF TYPE C INLET PROTECTION WHERE WATER MIGHT POND ON ROADWAY USED BY PUBLIC TRAFFIC.

SEE SHEET 2B-7 FOR INTERSECTION DETAILS
 SEE SHEET 48 FOR -Y1- PROFILE
 SEE SHEET 61 FOR -Y13- PROFILE
 SEE SHEET 2B-8 FOR CURVE DATA
 SEE SHEETS 2D-1 & 2D-2 FOR DITCH DETAILS

6/2/2017
 R:\Informational\Design\U4751_EC_psh57.dgn
 P:\chims