


Place Matting for Erosion Control on Slopes Adjacent to Permitted Wetlands as Work Allows.

NAD 83/NRS 2007

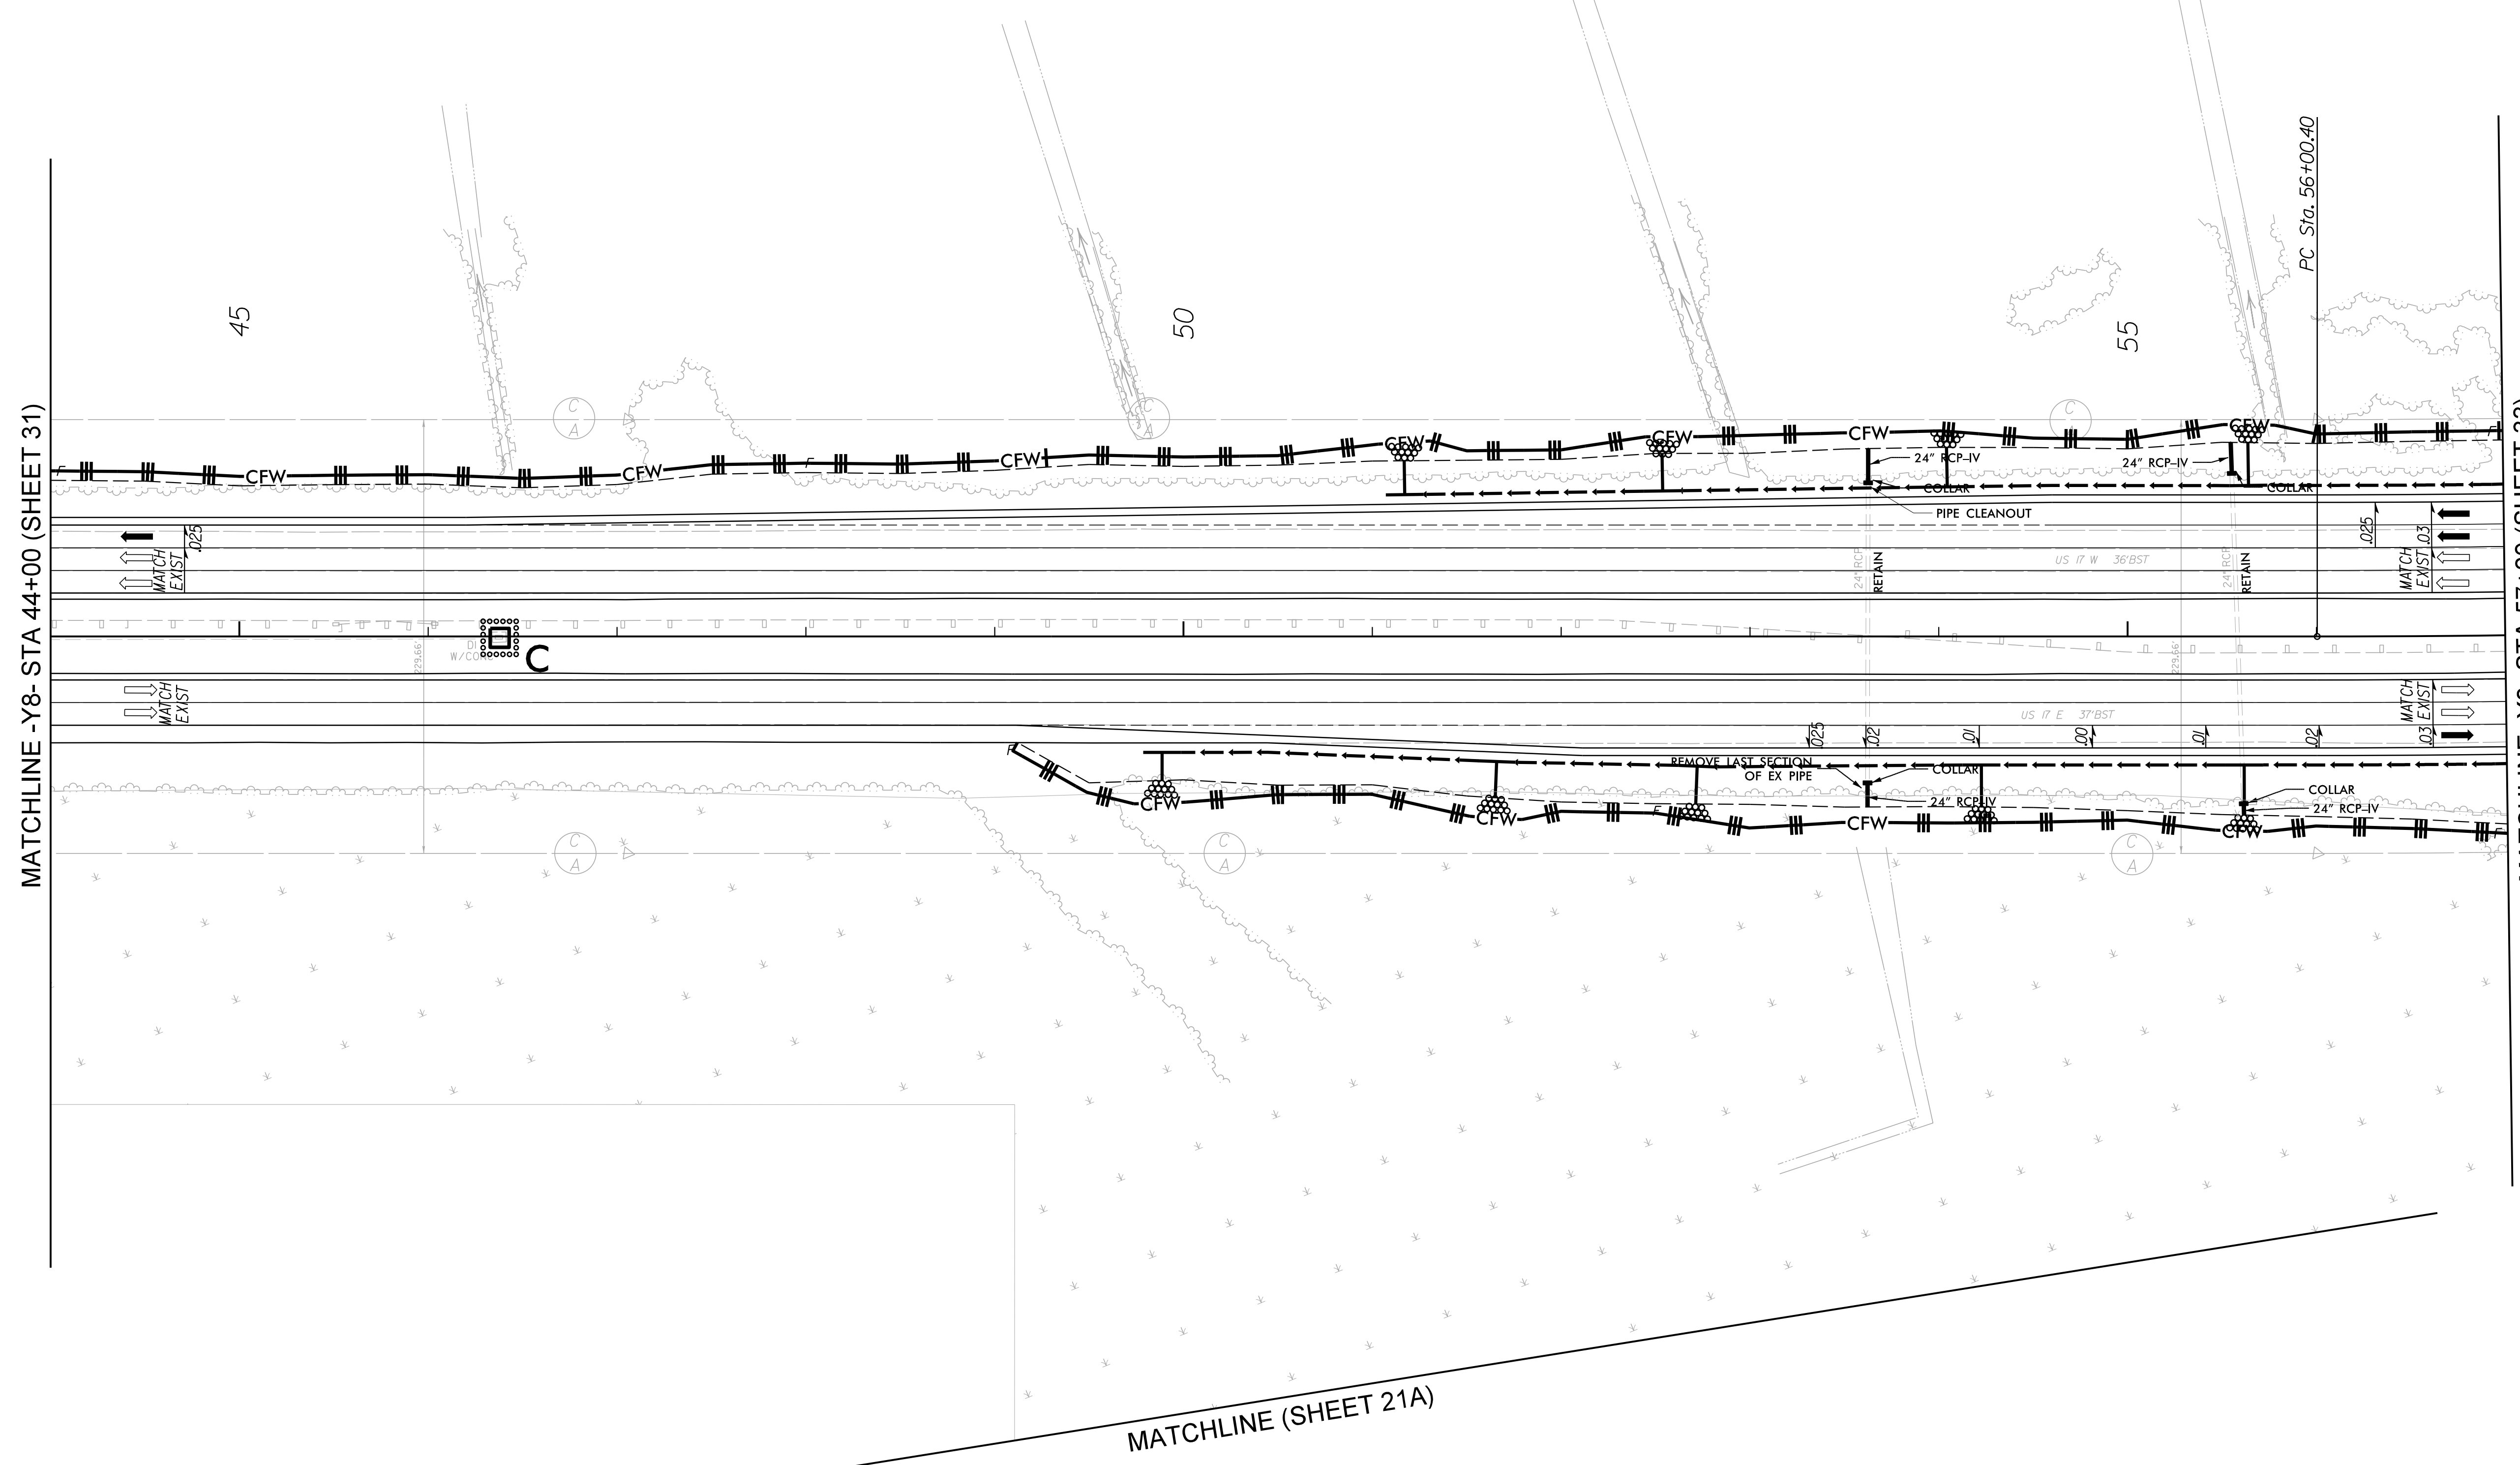

SEE SHEET 64 FOR -Y8- PROFILE
 SEE SHEET 2B-8 FOR CURVE DATA