


Place Matting for Erosion Control on Slopes Adjacent to Permitted Wetlands as Work Allows.

NAD 83/NSRS 2007

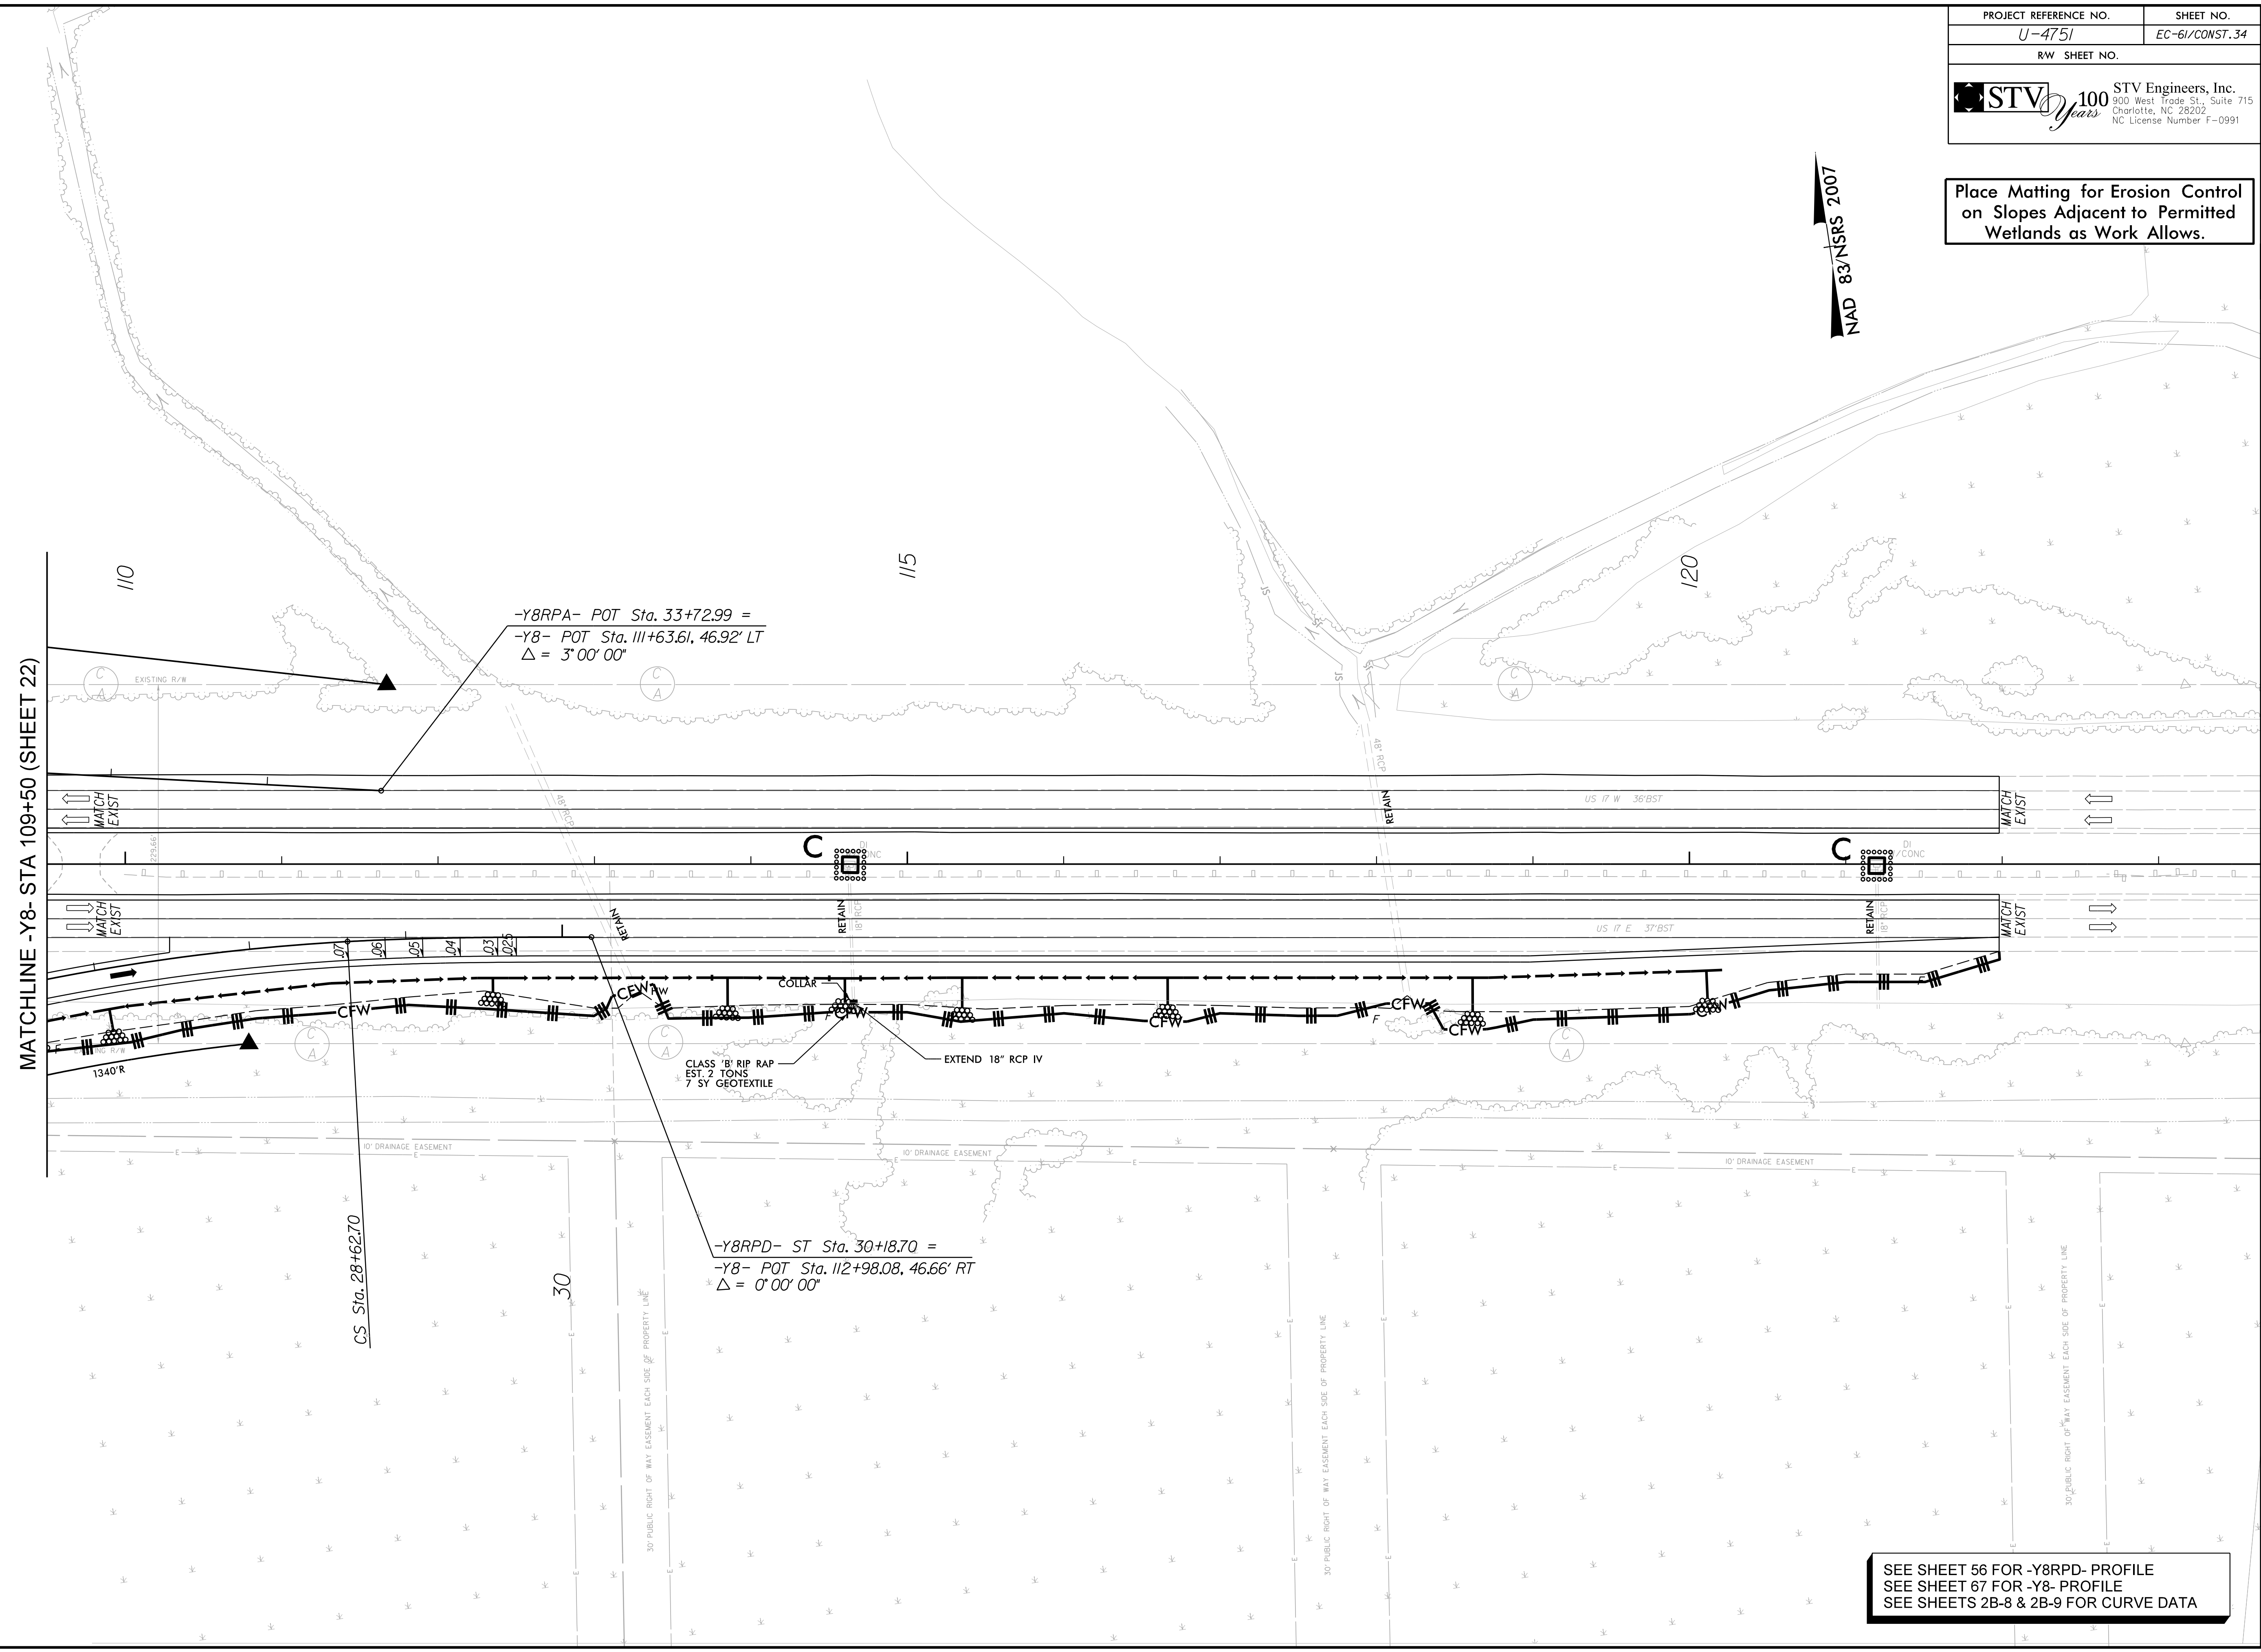

-Y8RPA- POT Sta. 33+72.99 =
 -Y8- POT Sta. 111+63.61, 46.92' LT
 Δ = 3' 00" 00"

-Y8RPD- ST Sta. 30+18.70 =
 -Y8- POT Sta. 112+98.08, 46.66' RT
 Δ = 0' 00" 00"

MATCHLINE -Y8- STA 109+50 (SHEET 22)

SEE SHEET 56 FOR -Y8RPD- PROFILE
 SEE SHEET 67 FOR -Y8- PROFILE
 SEE SHEETS 2B-8 & 2B-9 FOR CURVE DATA