
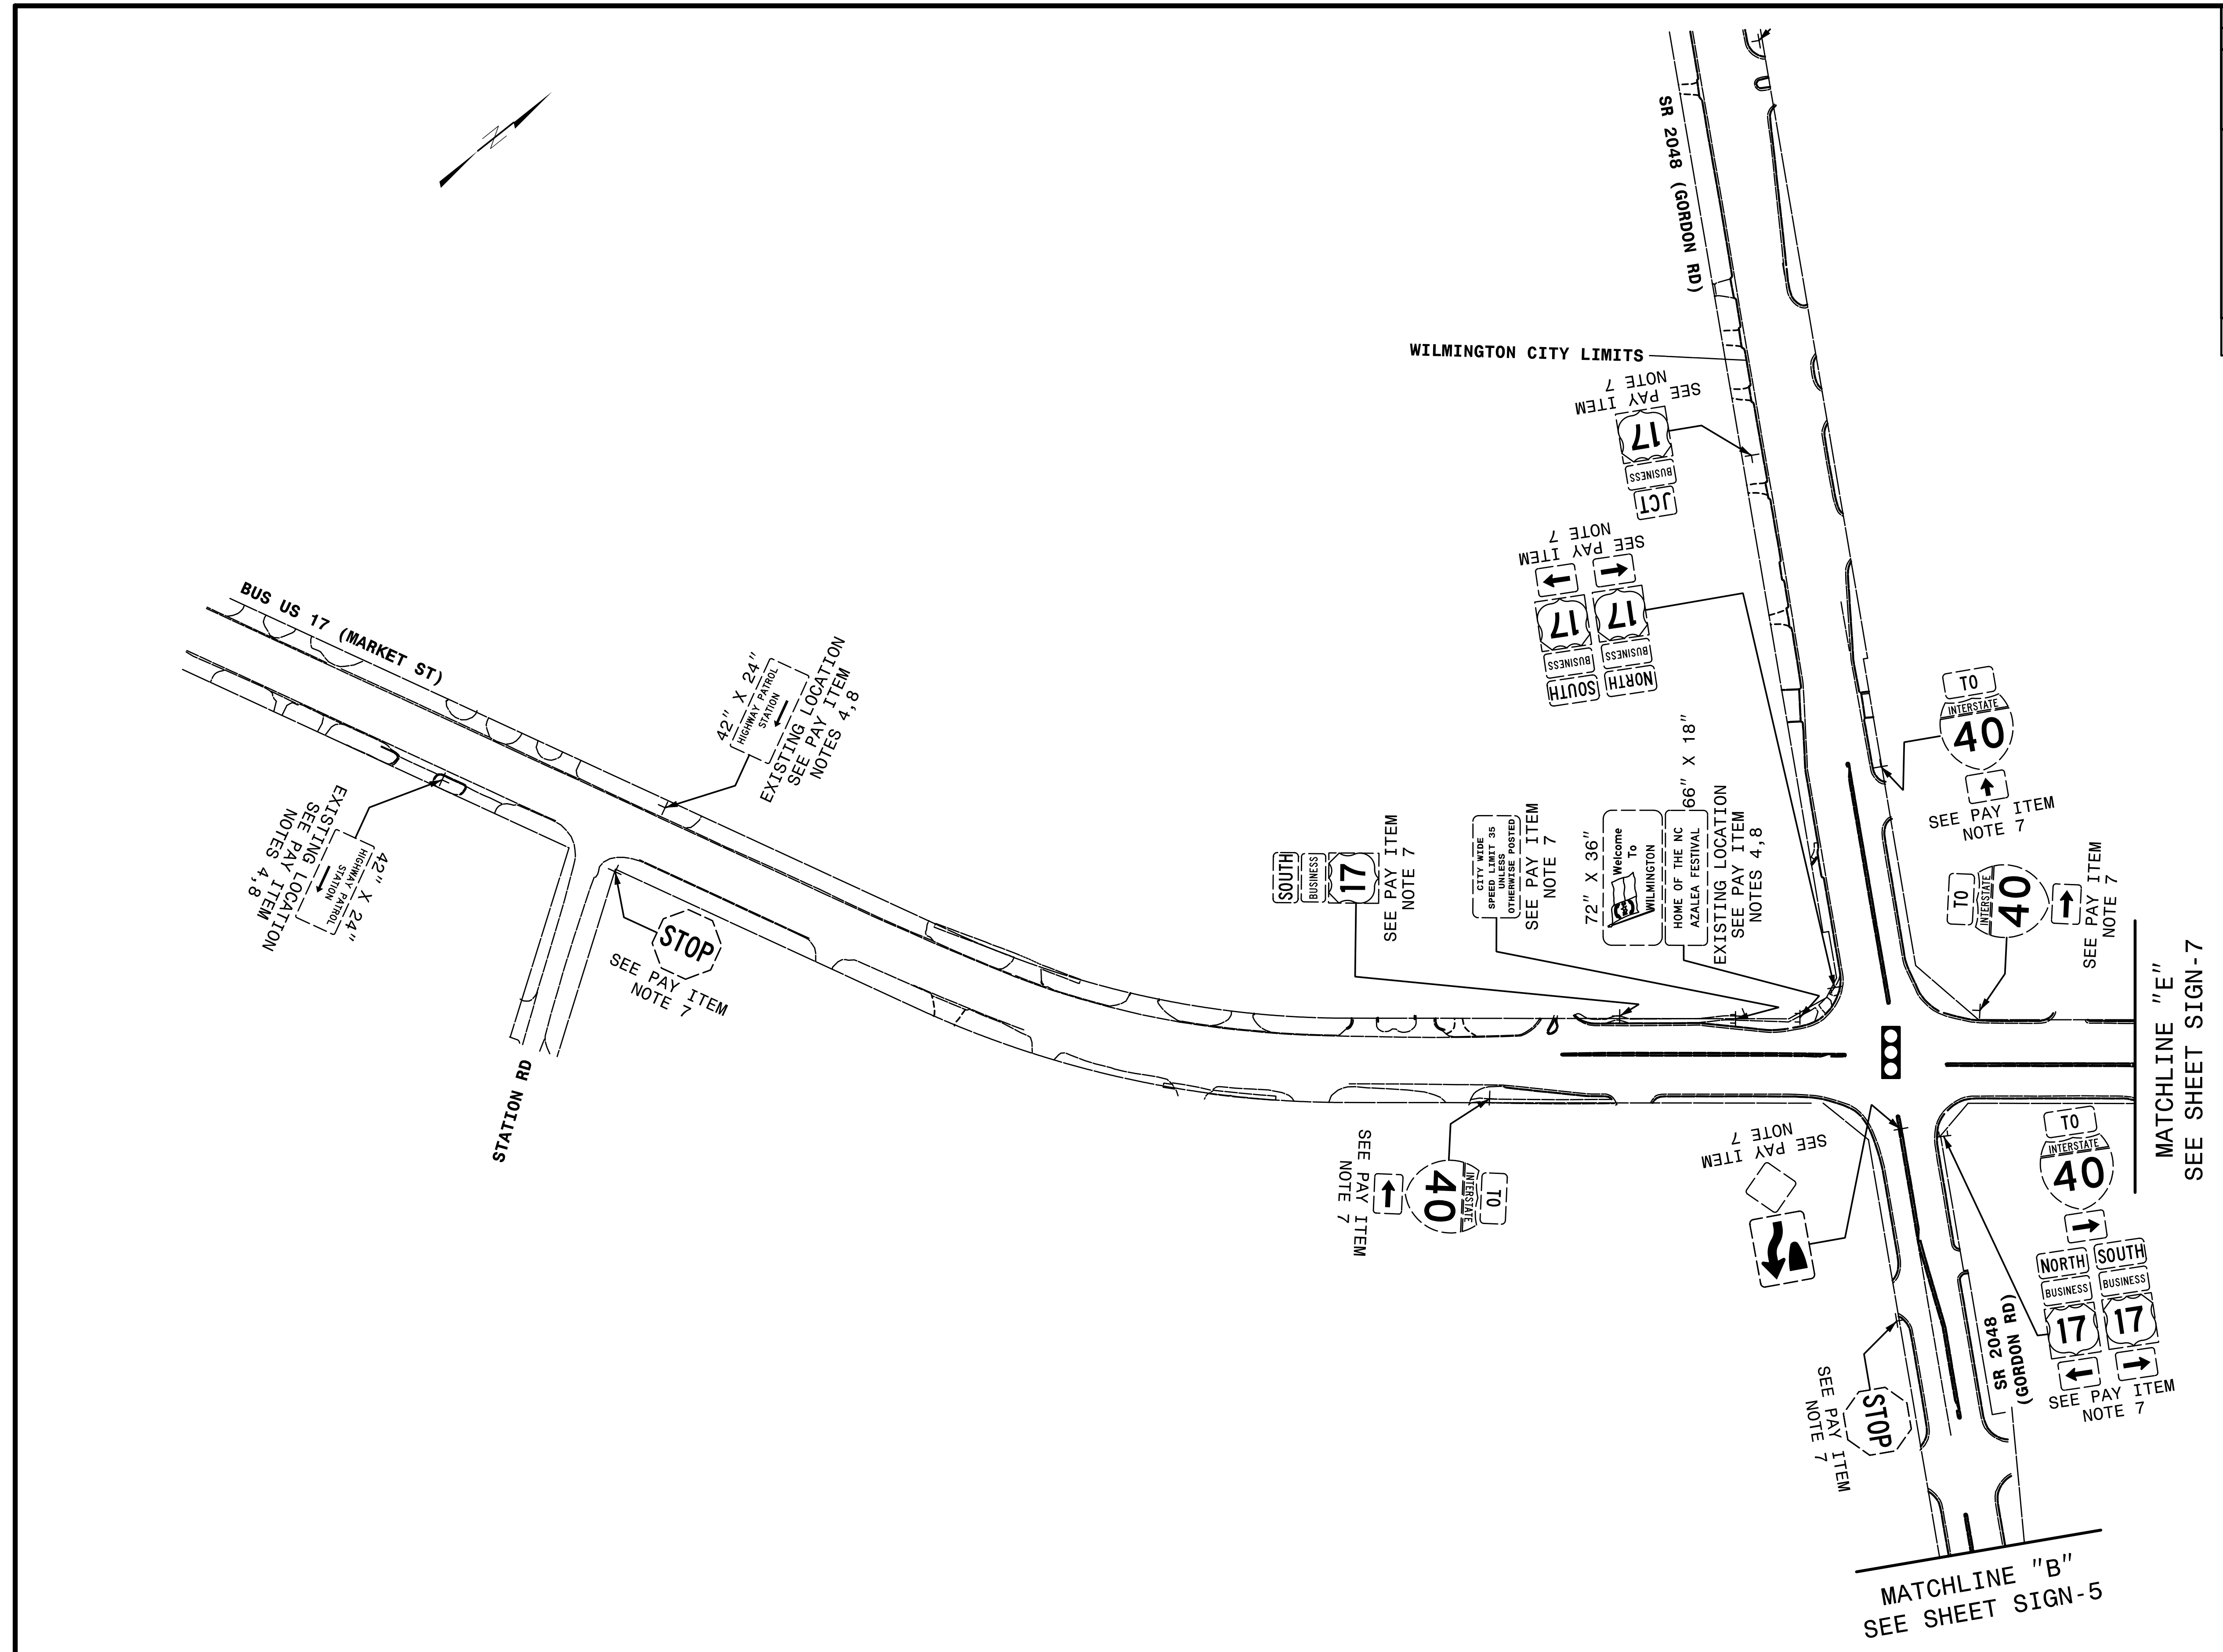


TIP NO. U-4751	SHEET NO. SIGN-9
APPROVED: <i>Charles A. Johnson, III</i> <small>0415604175448...</small>	
DATE: 7/6/2017	
SEAL	
	
DOCUMENT NOT CONSIDERED FINAL UNLESS ALL SIGNATURES COMPLETED	



HNTB HNTB NORTH CAROLINA, P.C.
343 E. Six Forks Road, Suite 200
Raleigh, North Carolina 27609
NC License No: C-1554
(919)546-8997

**EXISTING SIGNS
BUS US 17 (MARKET ST) AND
SR 2048 (GORDON ST)**