
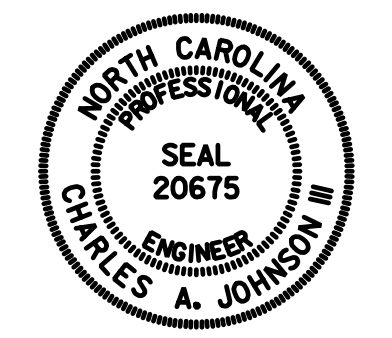


TIP NO. U-4751	SHEET NO. SIGN-22
APPROVED: <i>Charles A. Johnson, III</i> DATE: 7/6/2017	
	
DOCUMENT NOT CONSIDERED FINAL UNLESS ALL SIGNATURES COMPLETED	

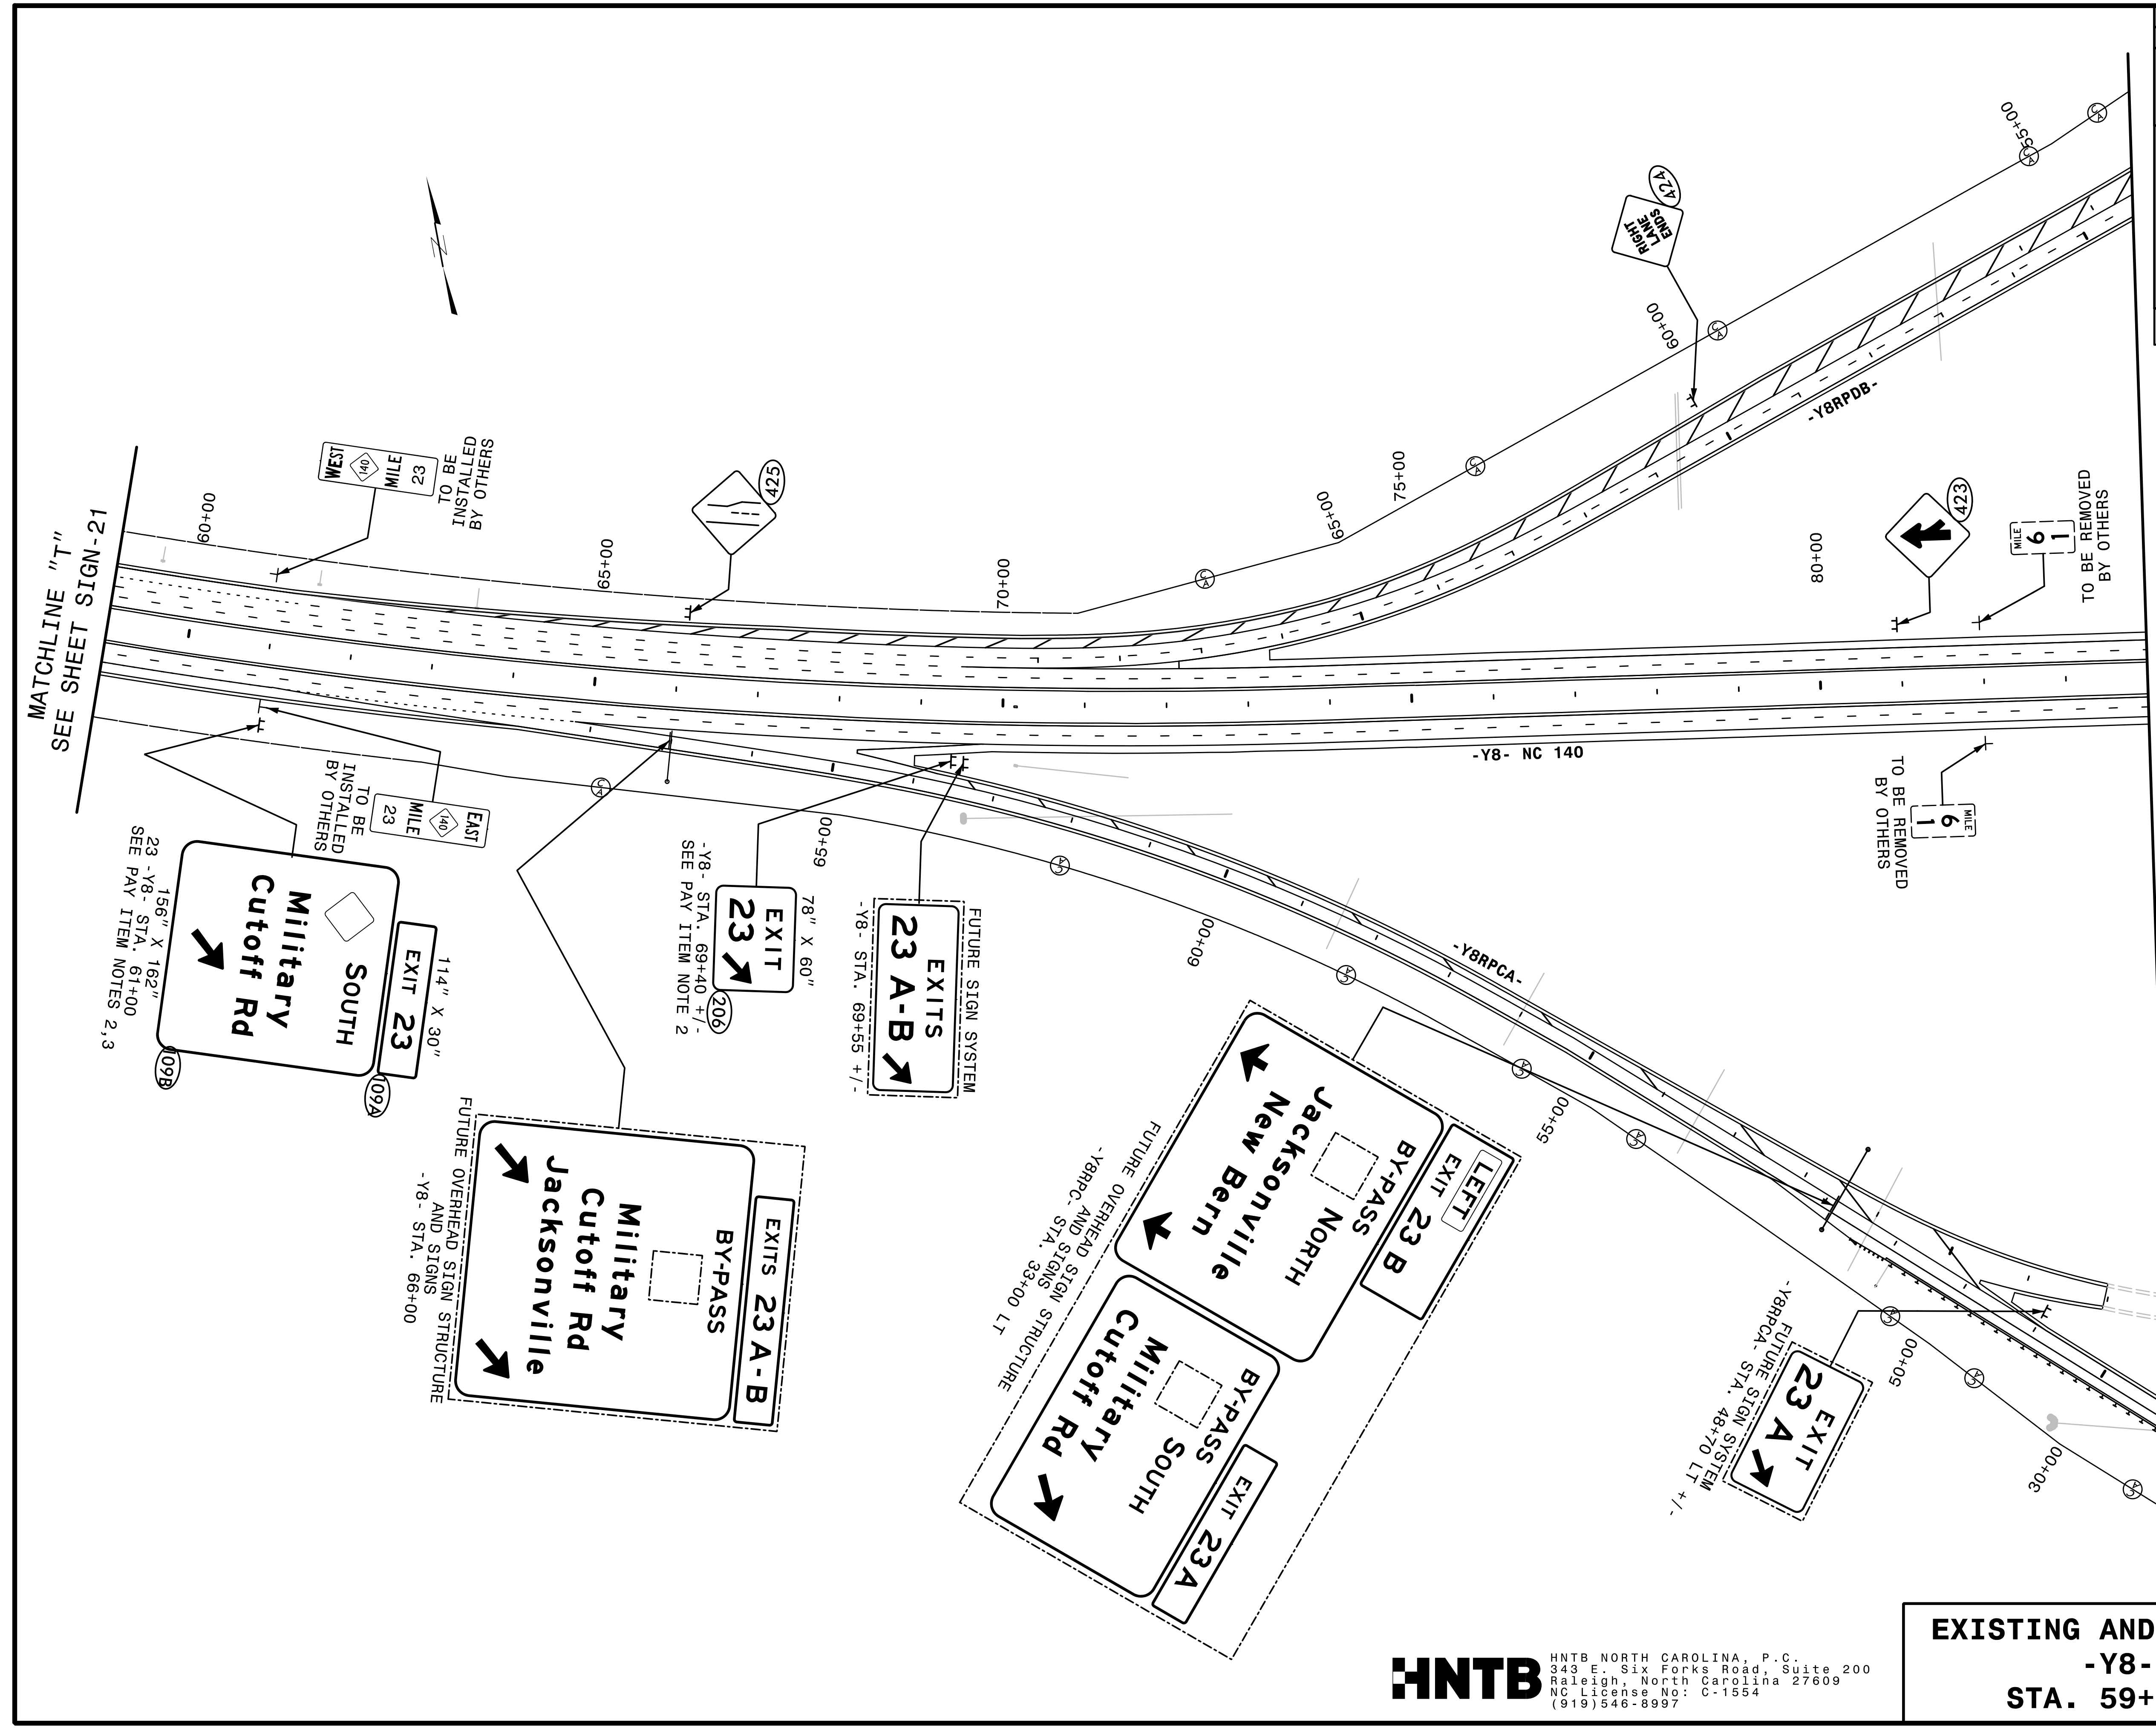

EXISTING AND PROPOSED SIGNS
-Y8- NC 140
STA. 59+00 TO 84+00

HNTB HNTB NORTH CAROLINA, P.C.
 343 E. Six Forks Road, Suite 200
 Raleigh, North Carolina 27609
 NC License No: C-1554
 (919) 546-8997