


8/23/99

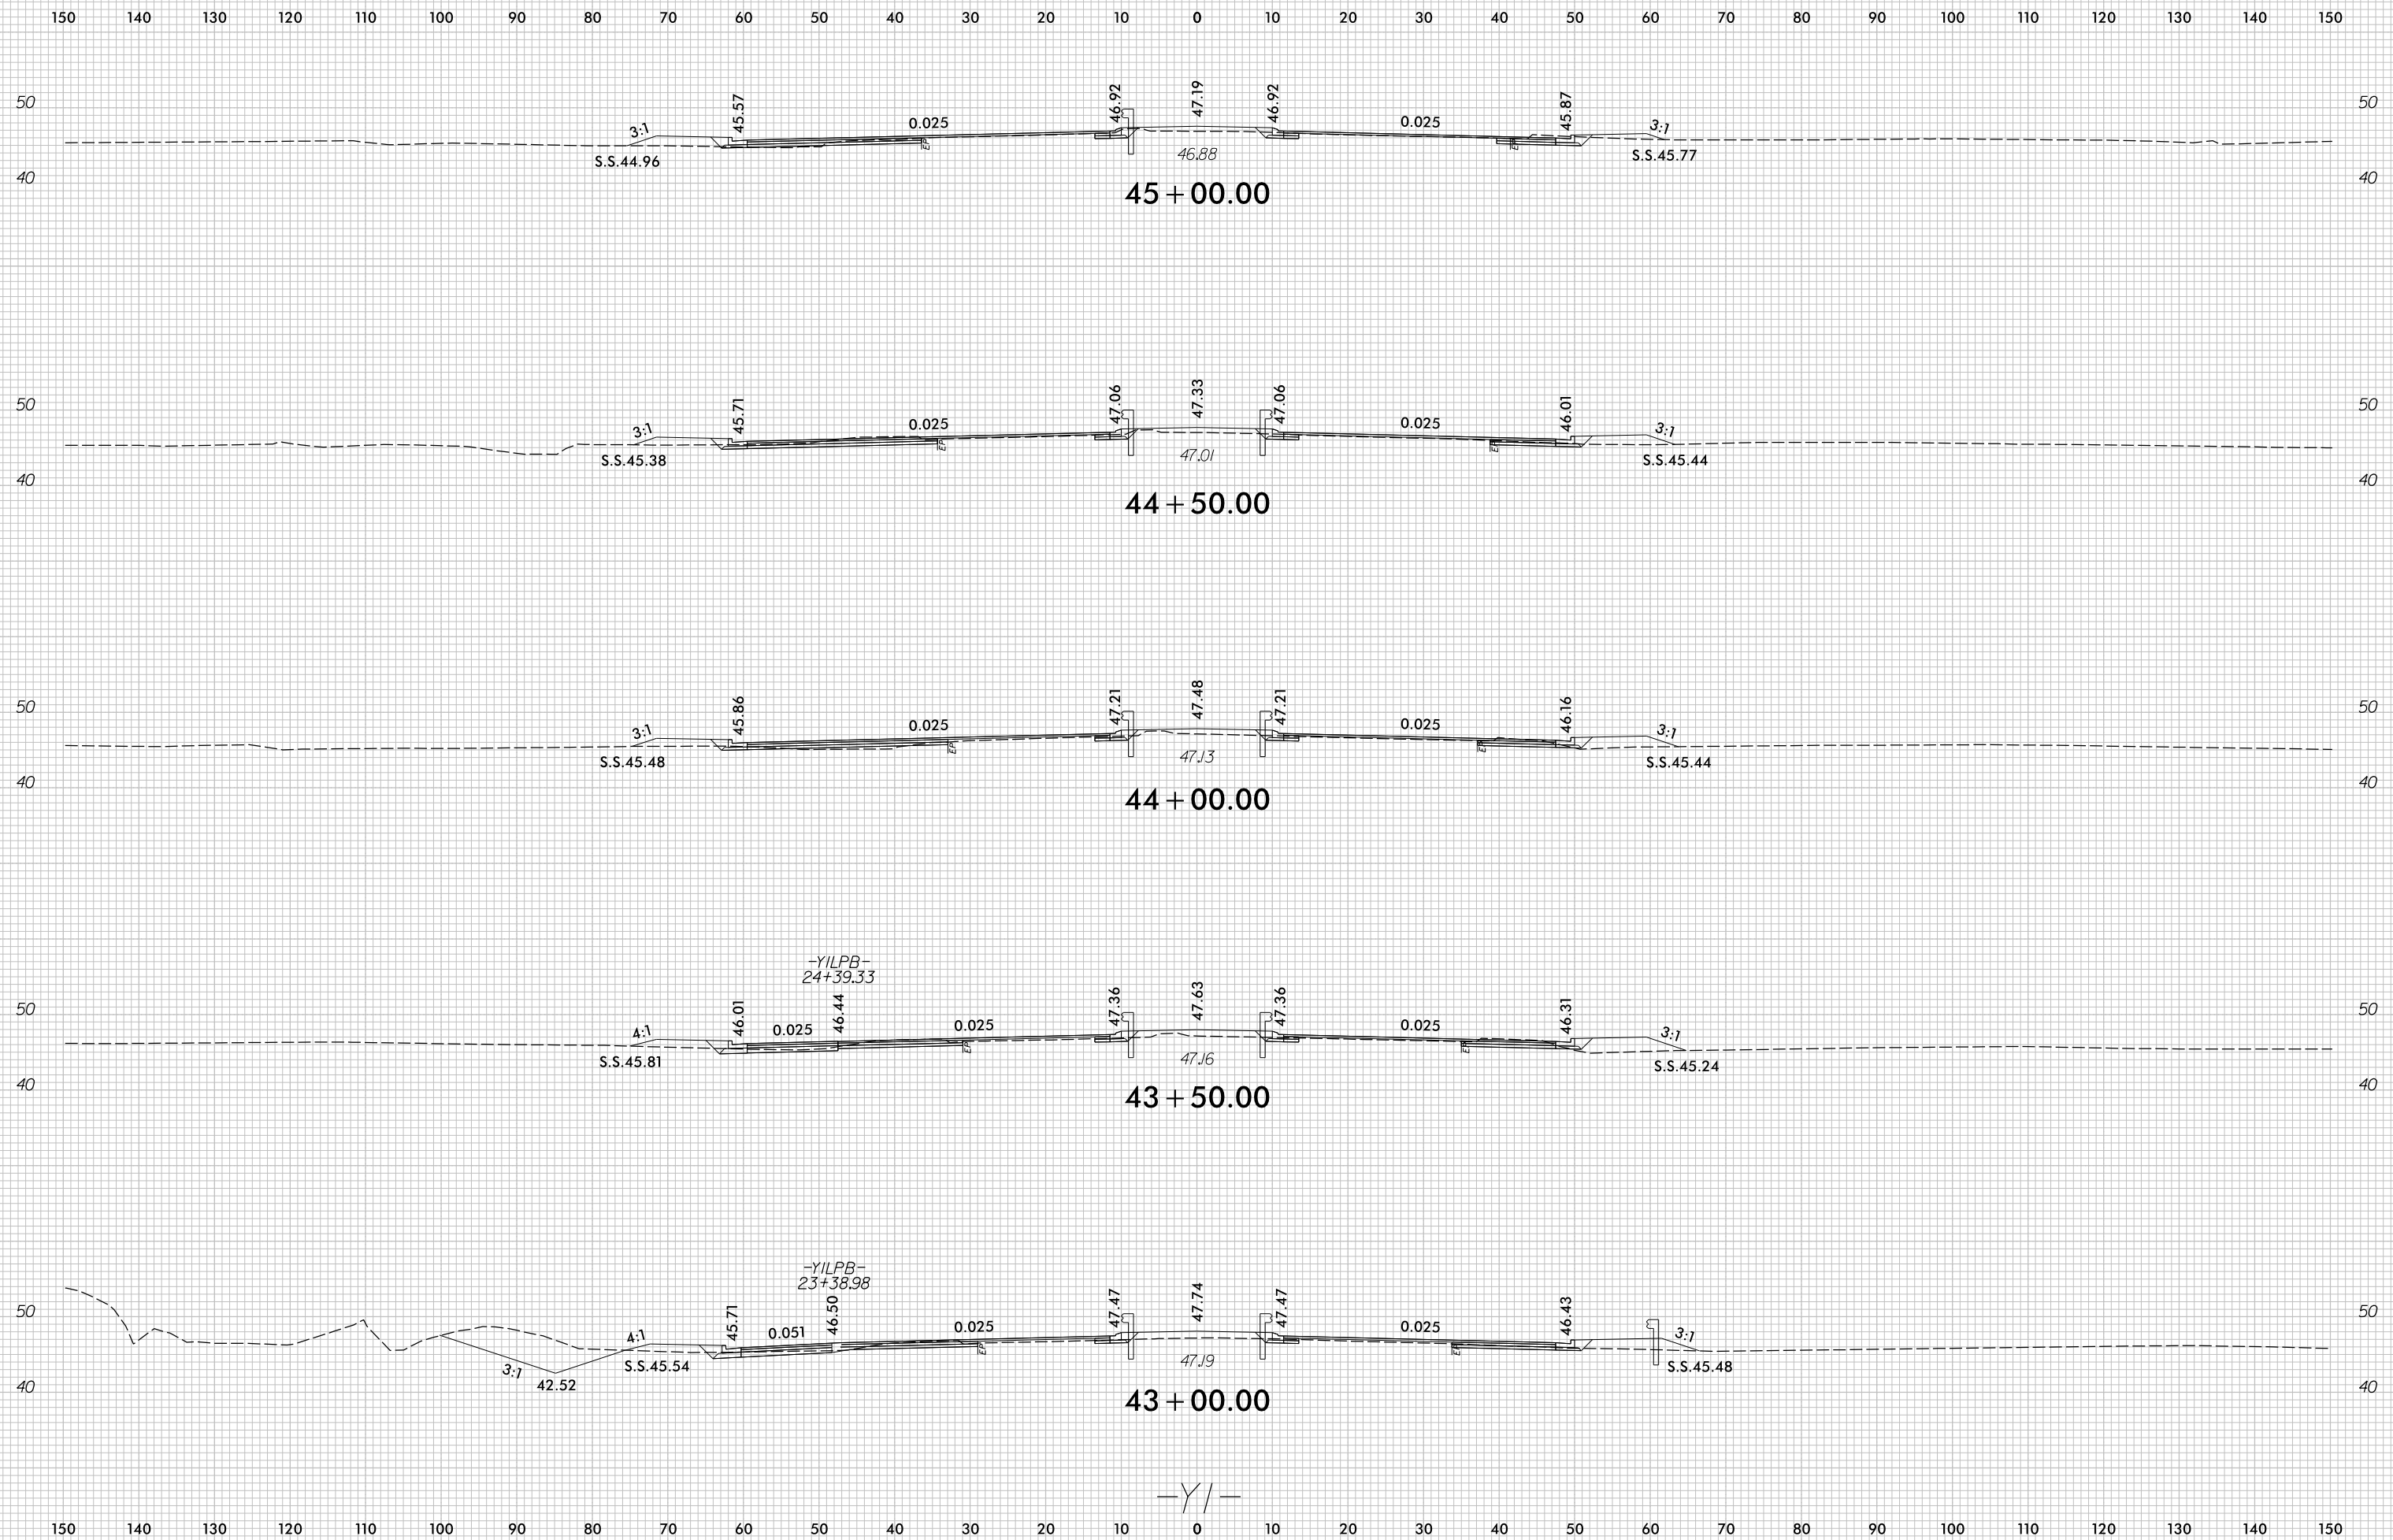

7/5/2017  
r:\Roadway\XSC\U4751\_Rdy\_xPL\_Y1.dgn  
cproves