


8/23/99

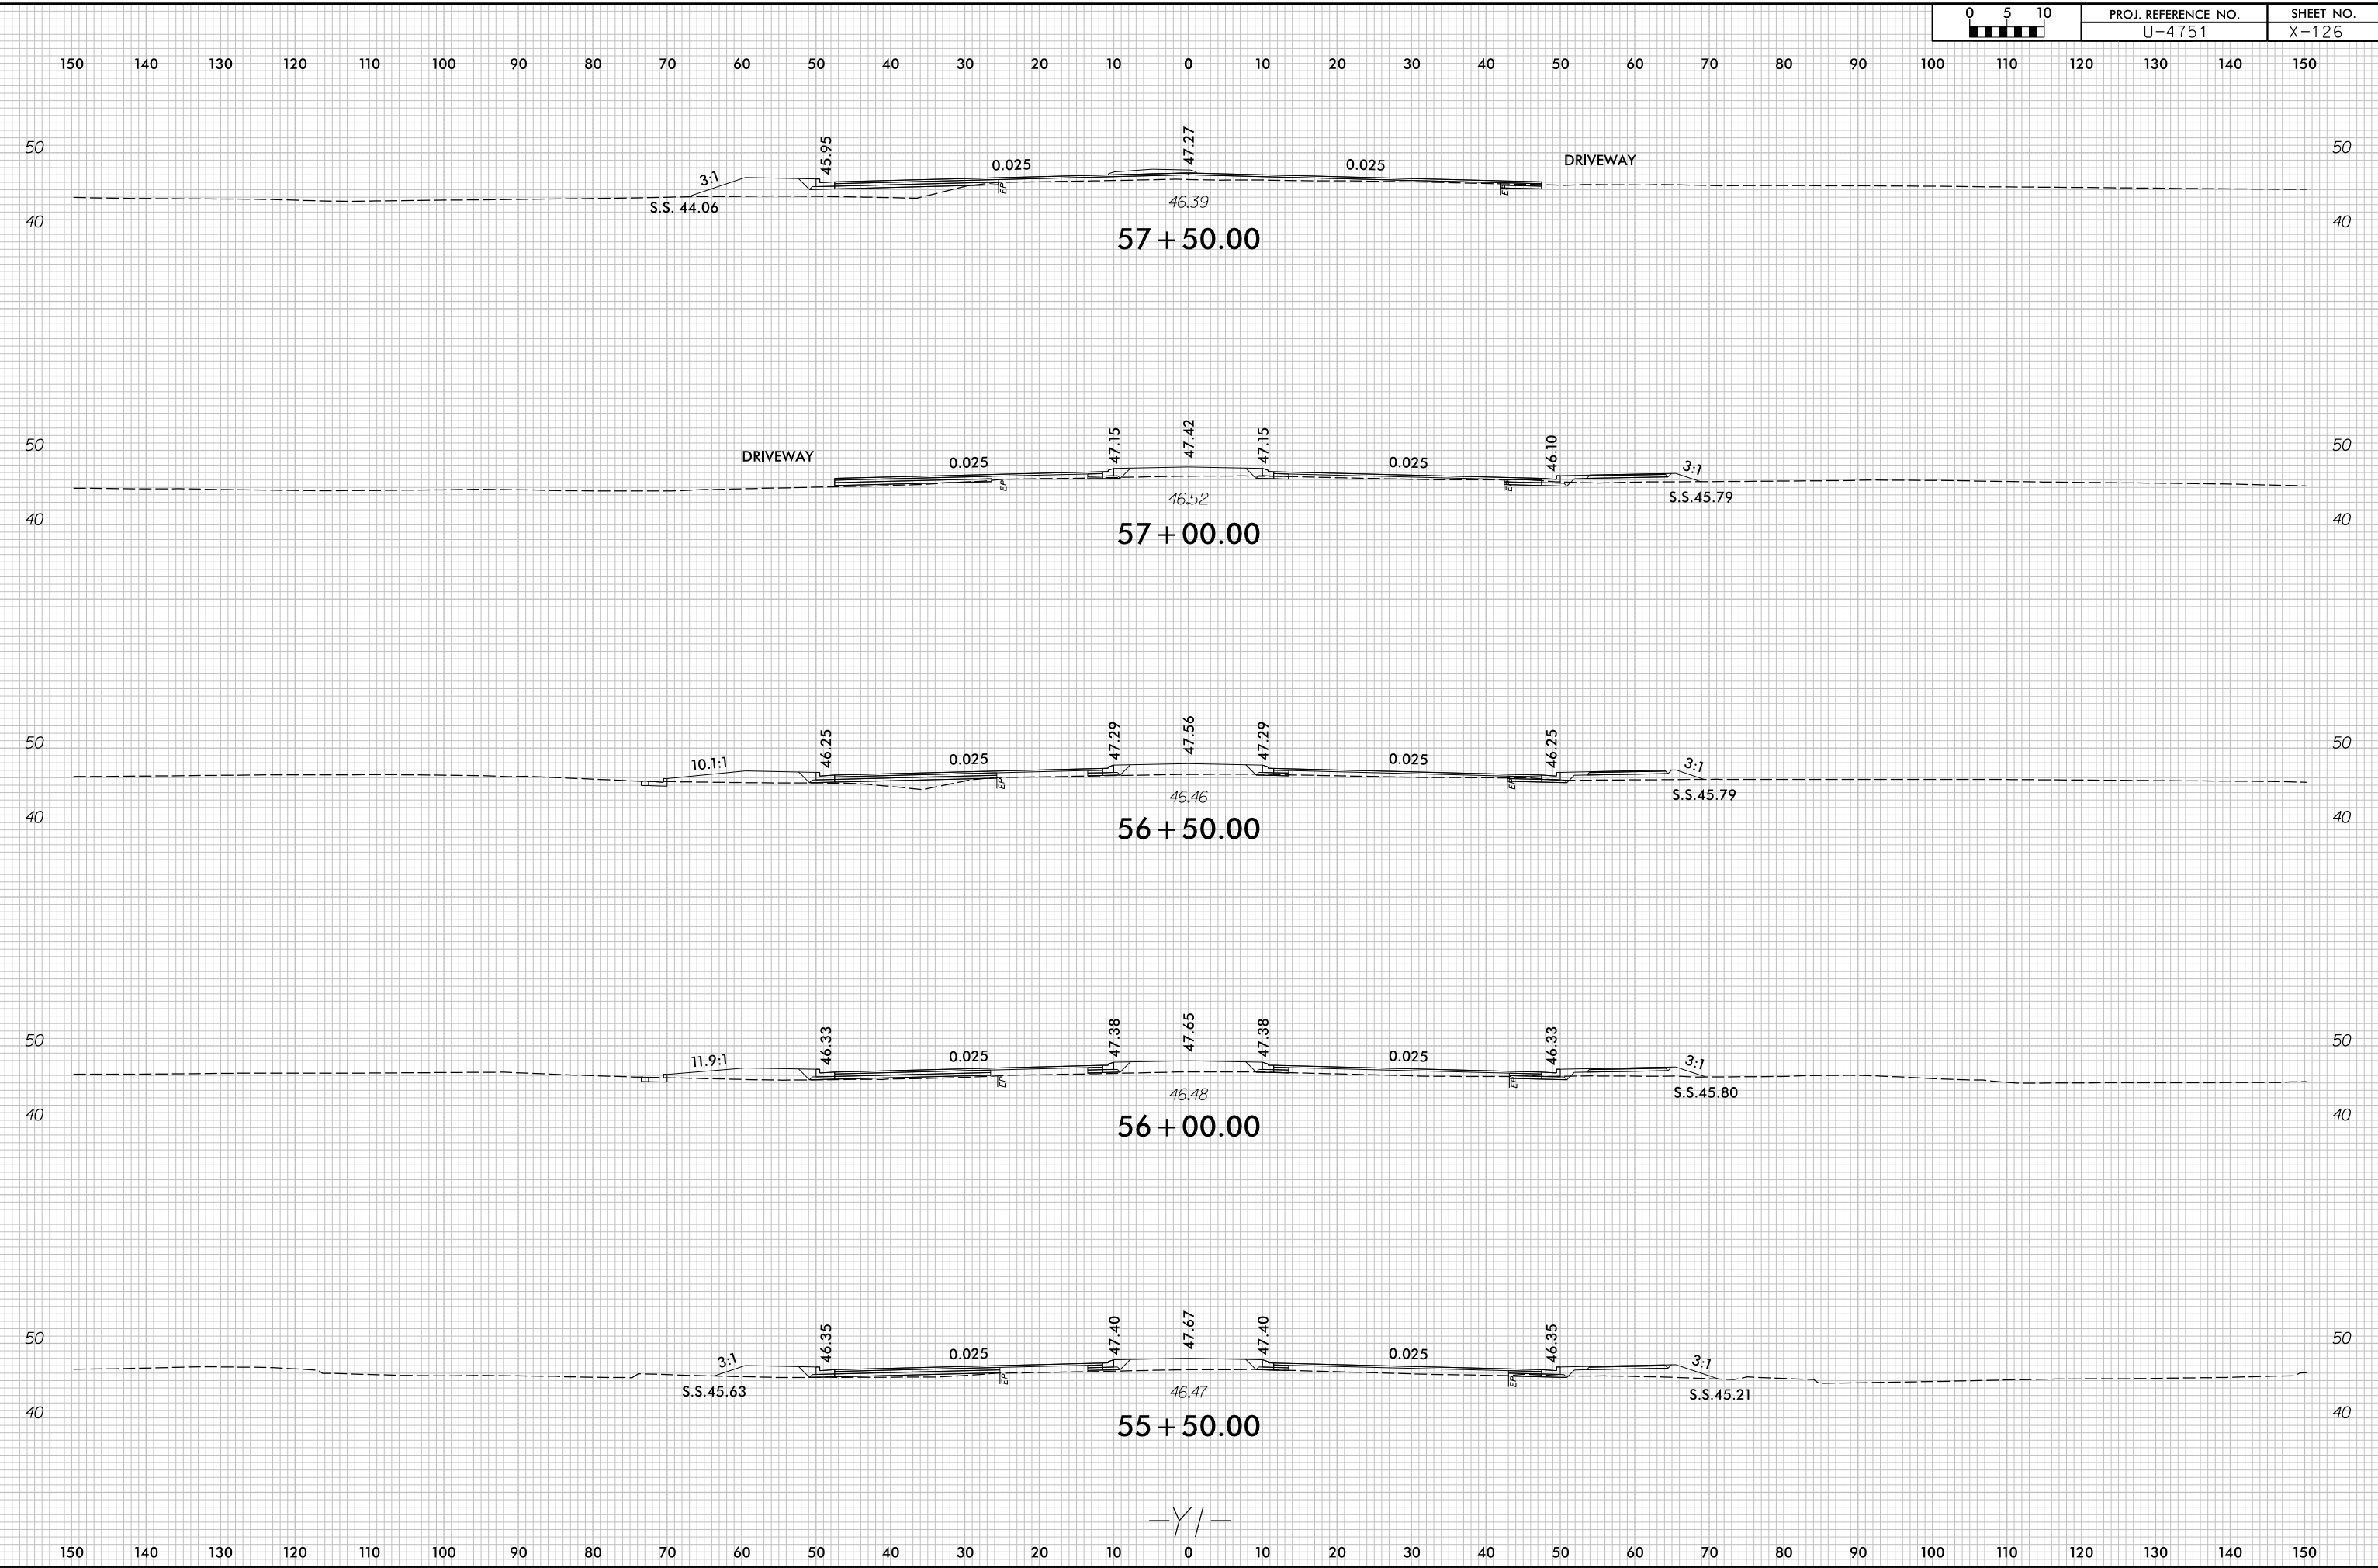

7/5/2017
r:\Roadway\XSC\U4751_Rdu_xPL_Y1.dgn
c:\proves

-Y/-