


8/23/99

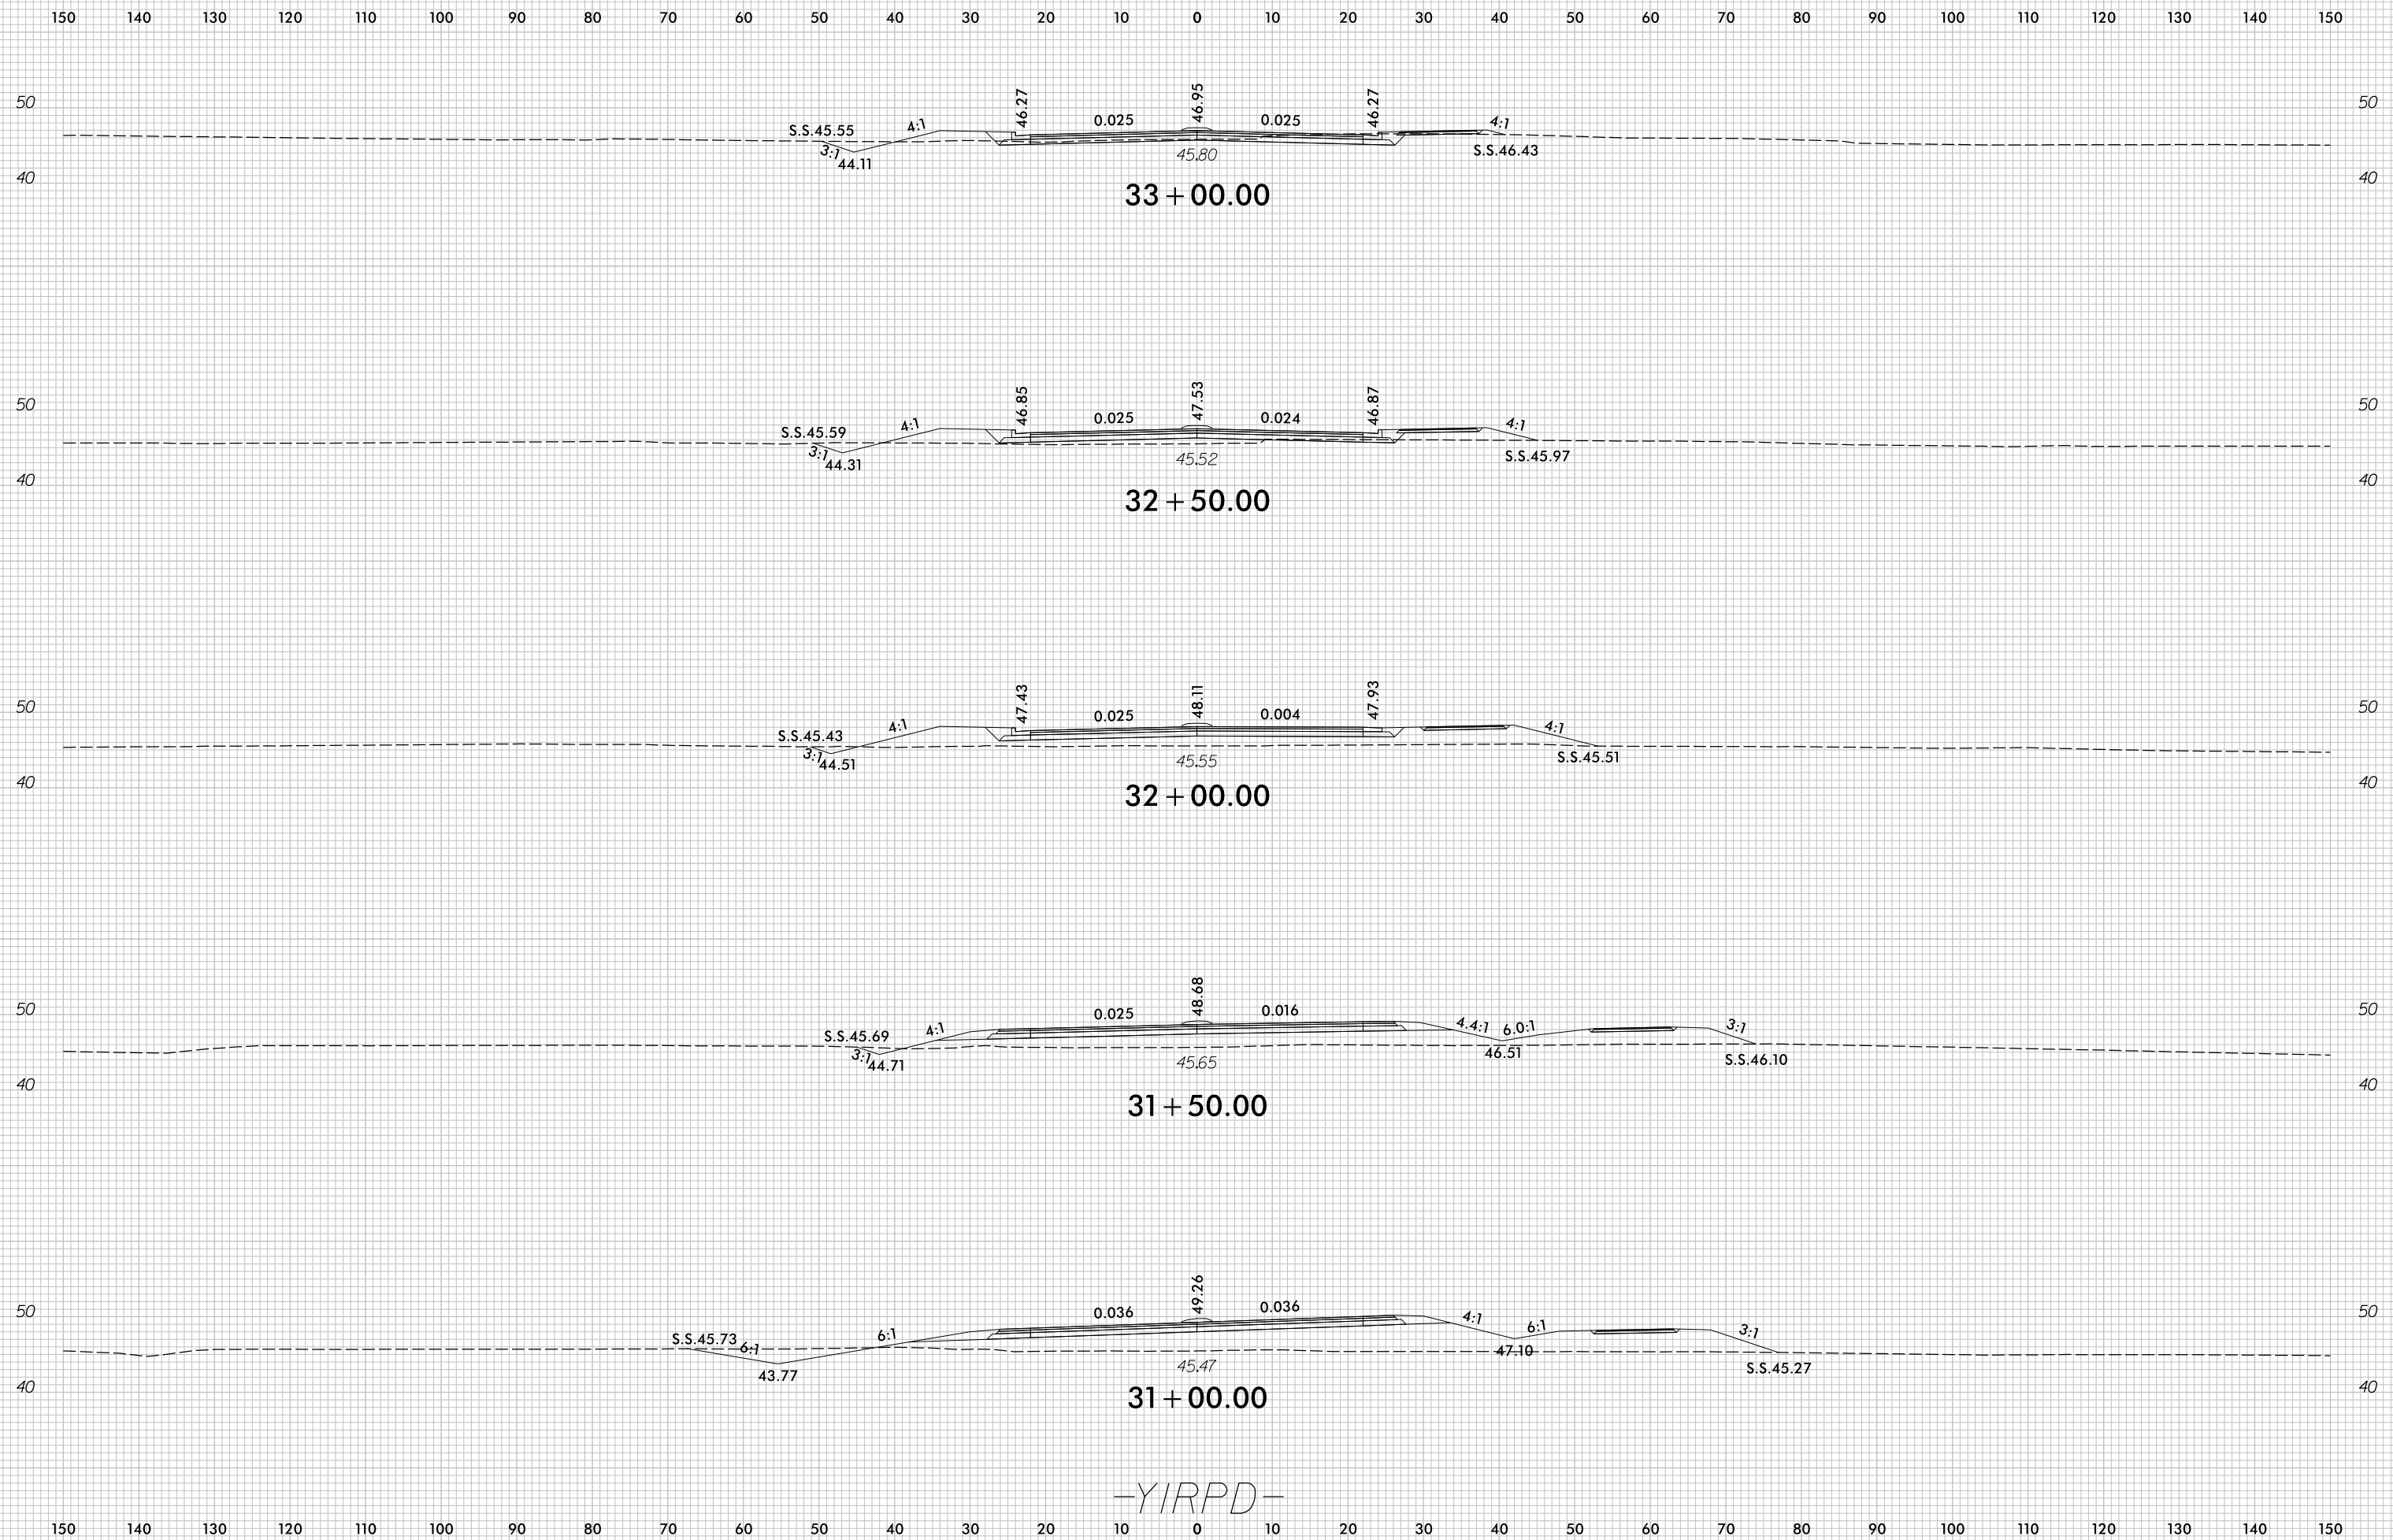

-YIRPD-

7/5/2017
r:\Roadway\XSC\U4751_Rdy_XPL_YIRPD.dgn
cproves