


8/23/99

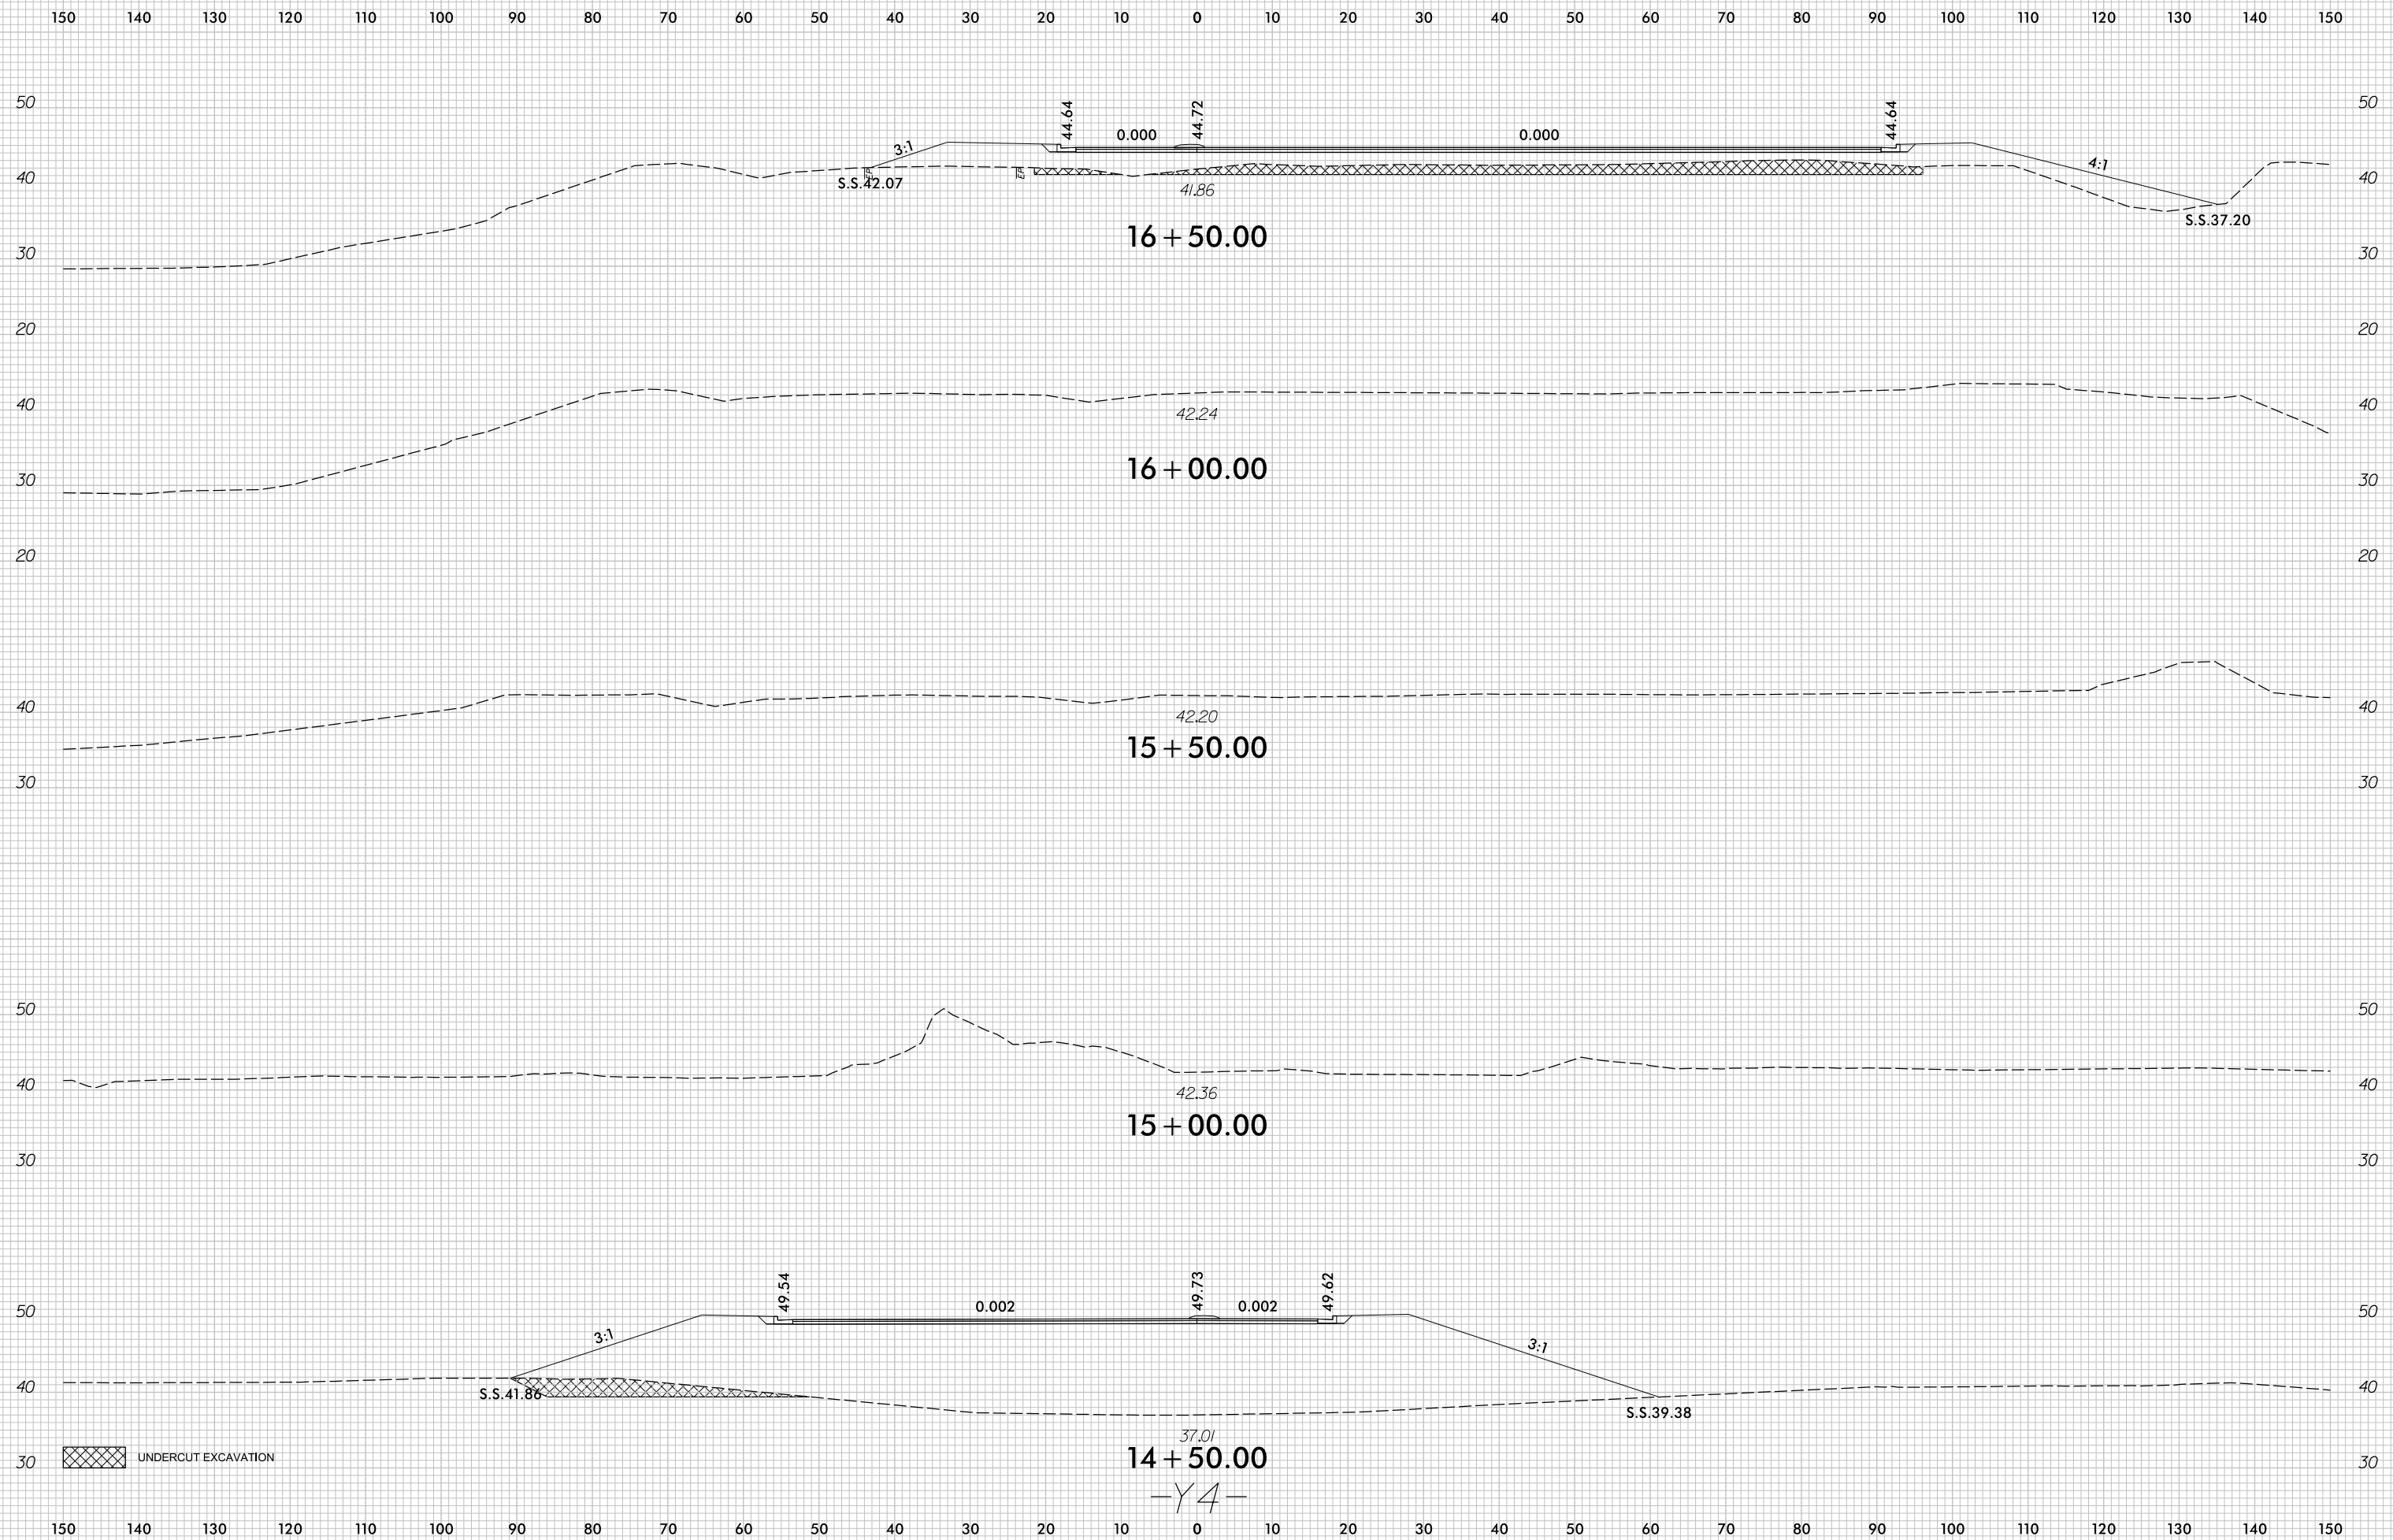

7/5/2017
r:\Roadway\XSC\U4751_Rdy_XPL_Y4.dgn
c:\proves