
+

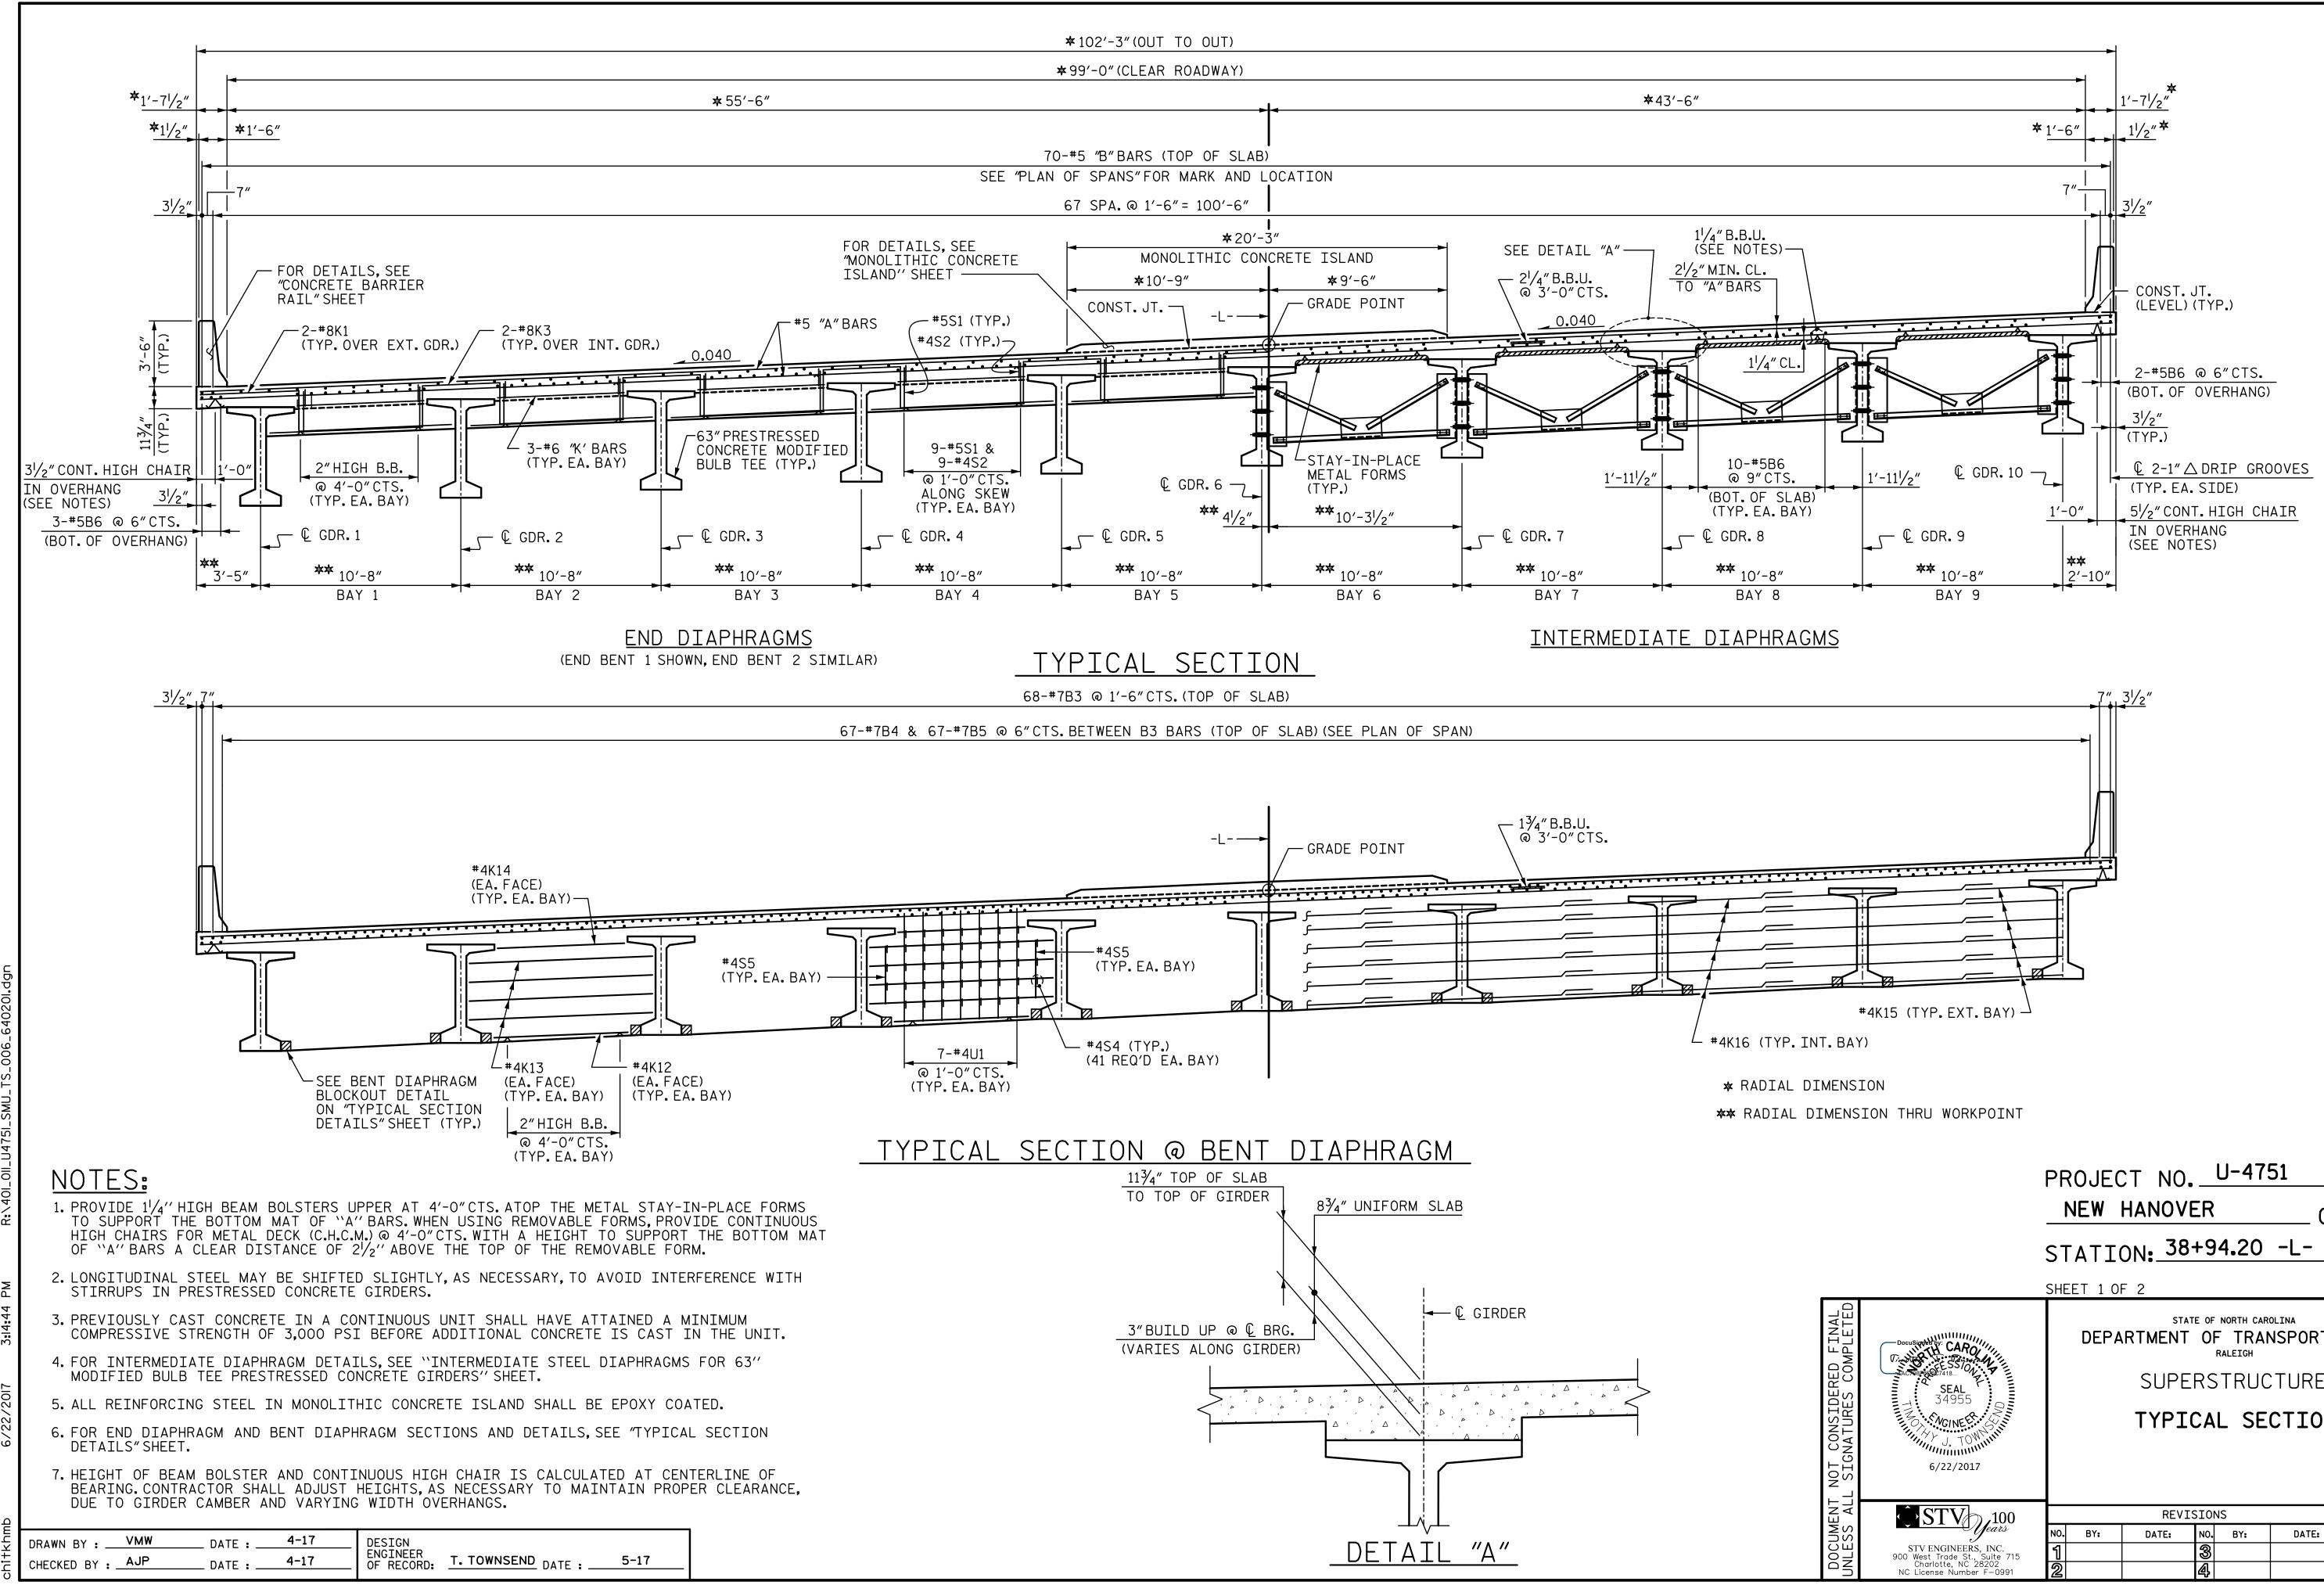

\_

	PROJEC NEW STATIC	HANOV ON: 38	ER		(	COUNTY
Docusion by: CARO SEAL 34955	STATE OF NORTH CAROLINA DEPARTMENT OF TRANSPORTATION RALEIGH SUPERSTRUCTURE TYPICAL SECTION					
STV 100		REVISIONS				
- Jears	NO. BY:	DATE:	NO.	BY:	DATE:	S1-6
STV ENGINEERS, INC. 900 West Trade St., Suite 715 Charlotte, NC 28202	1		3			TOTAL SHEETS

36