


ESTIMATED MSE WALL QUANTITY	
MSE RETAINING WALL NO. 4	9,250 SF

PROJECT NO.: U-4751  
 NEW HANOVER COUNTY  
 STATION: 74+00.00 -L-  
 SHEET 4 OF 13

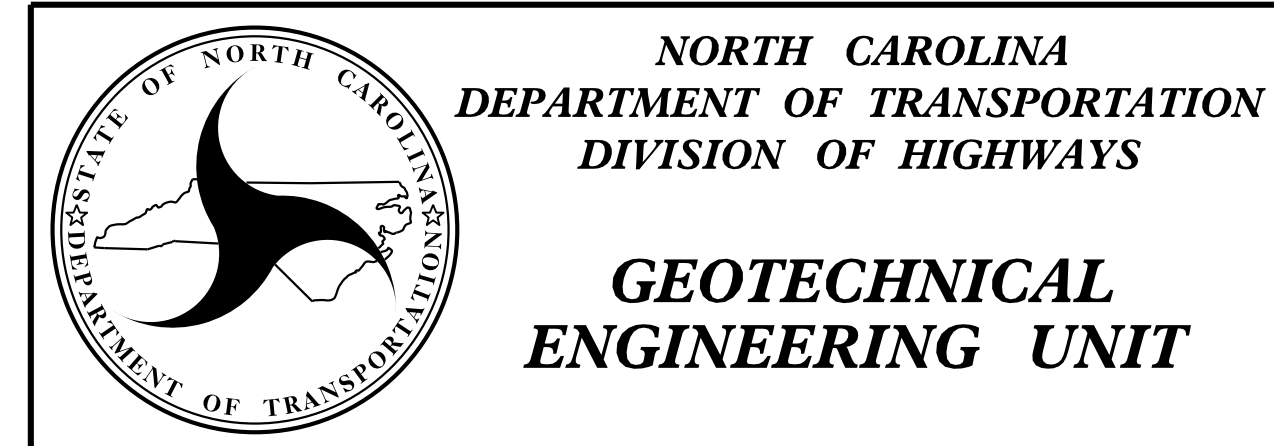

REVISIONS						SHEET NO. W-4
NO.	BY	DATE	NO.	BY	DATE	
1	-	-	3	-	-	
2	-	-	4	-	-	