


12/06/07

SHEAR POINT DIAGRAM



SCALE: 1" = 100'

PLANS PREPARED BY:
PARSONS
RALEIGH, NORTH CAROLINA, (919) 854-1345
NC LICENSE NO. F-0246
FOR NORTH CAROLINA DEPT. OF TRANSPORTATION

PROJECT REFERENCE NO. 1-4729A	SHEET NO. 2B-3
RW SHEET NO.	

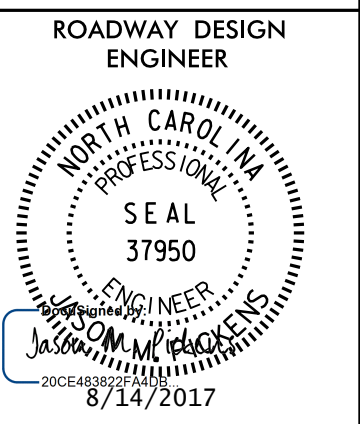

**DOCUMENT NOT CONSIDERED FINAL
UNLESS ALL SIGNATURES COMPLETED**

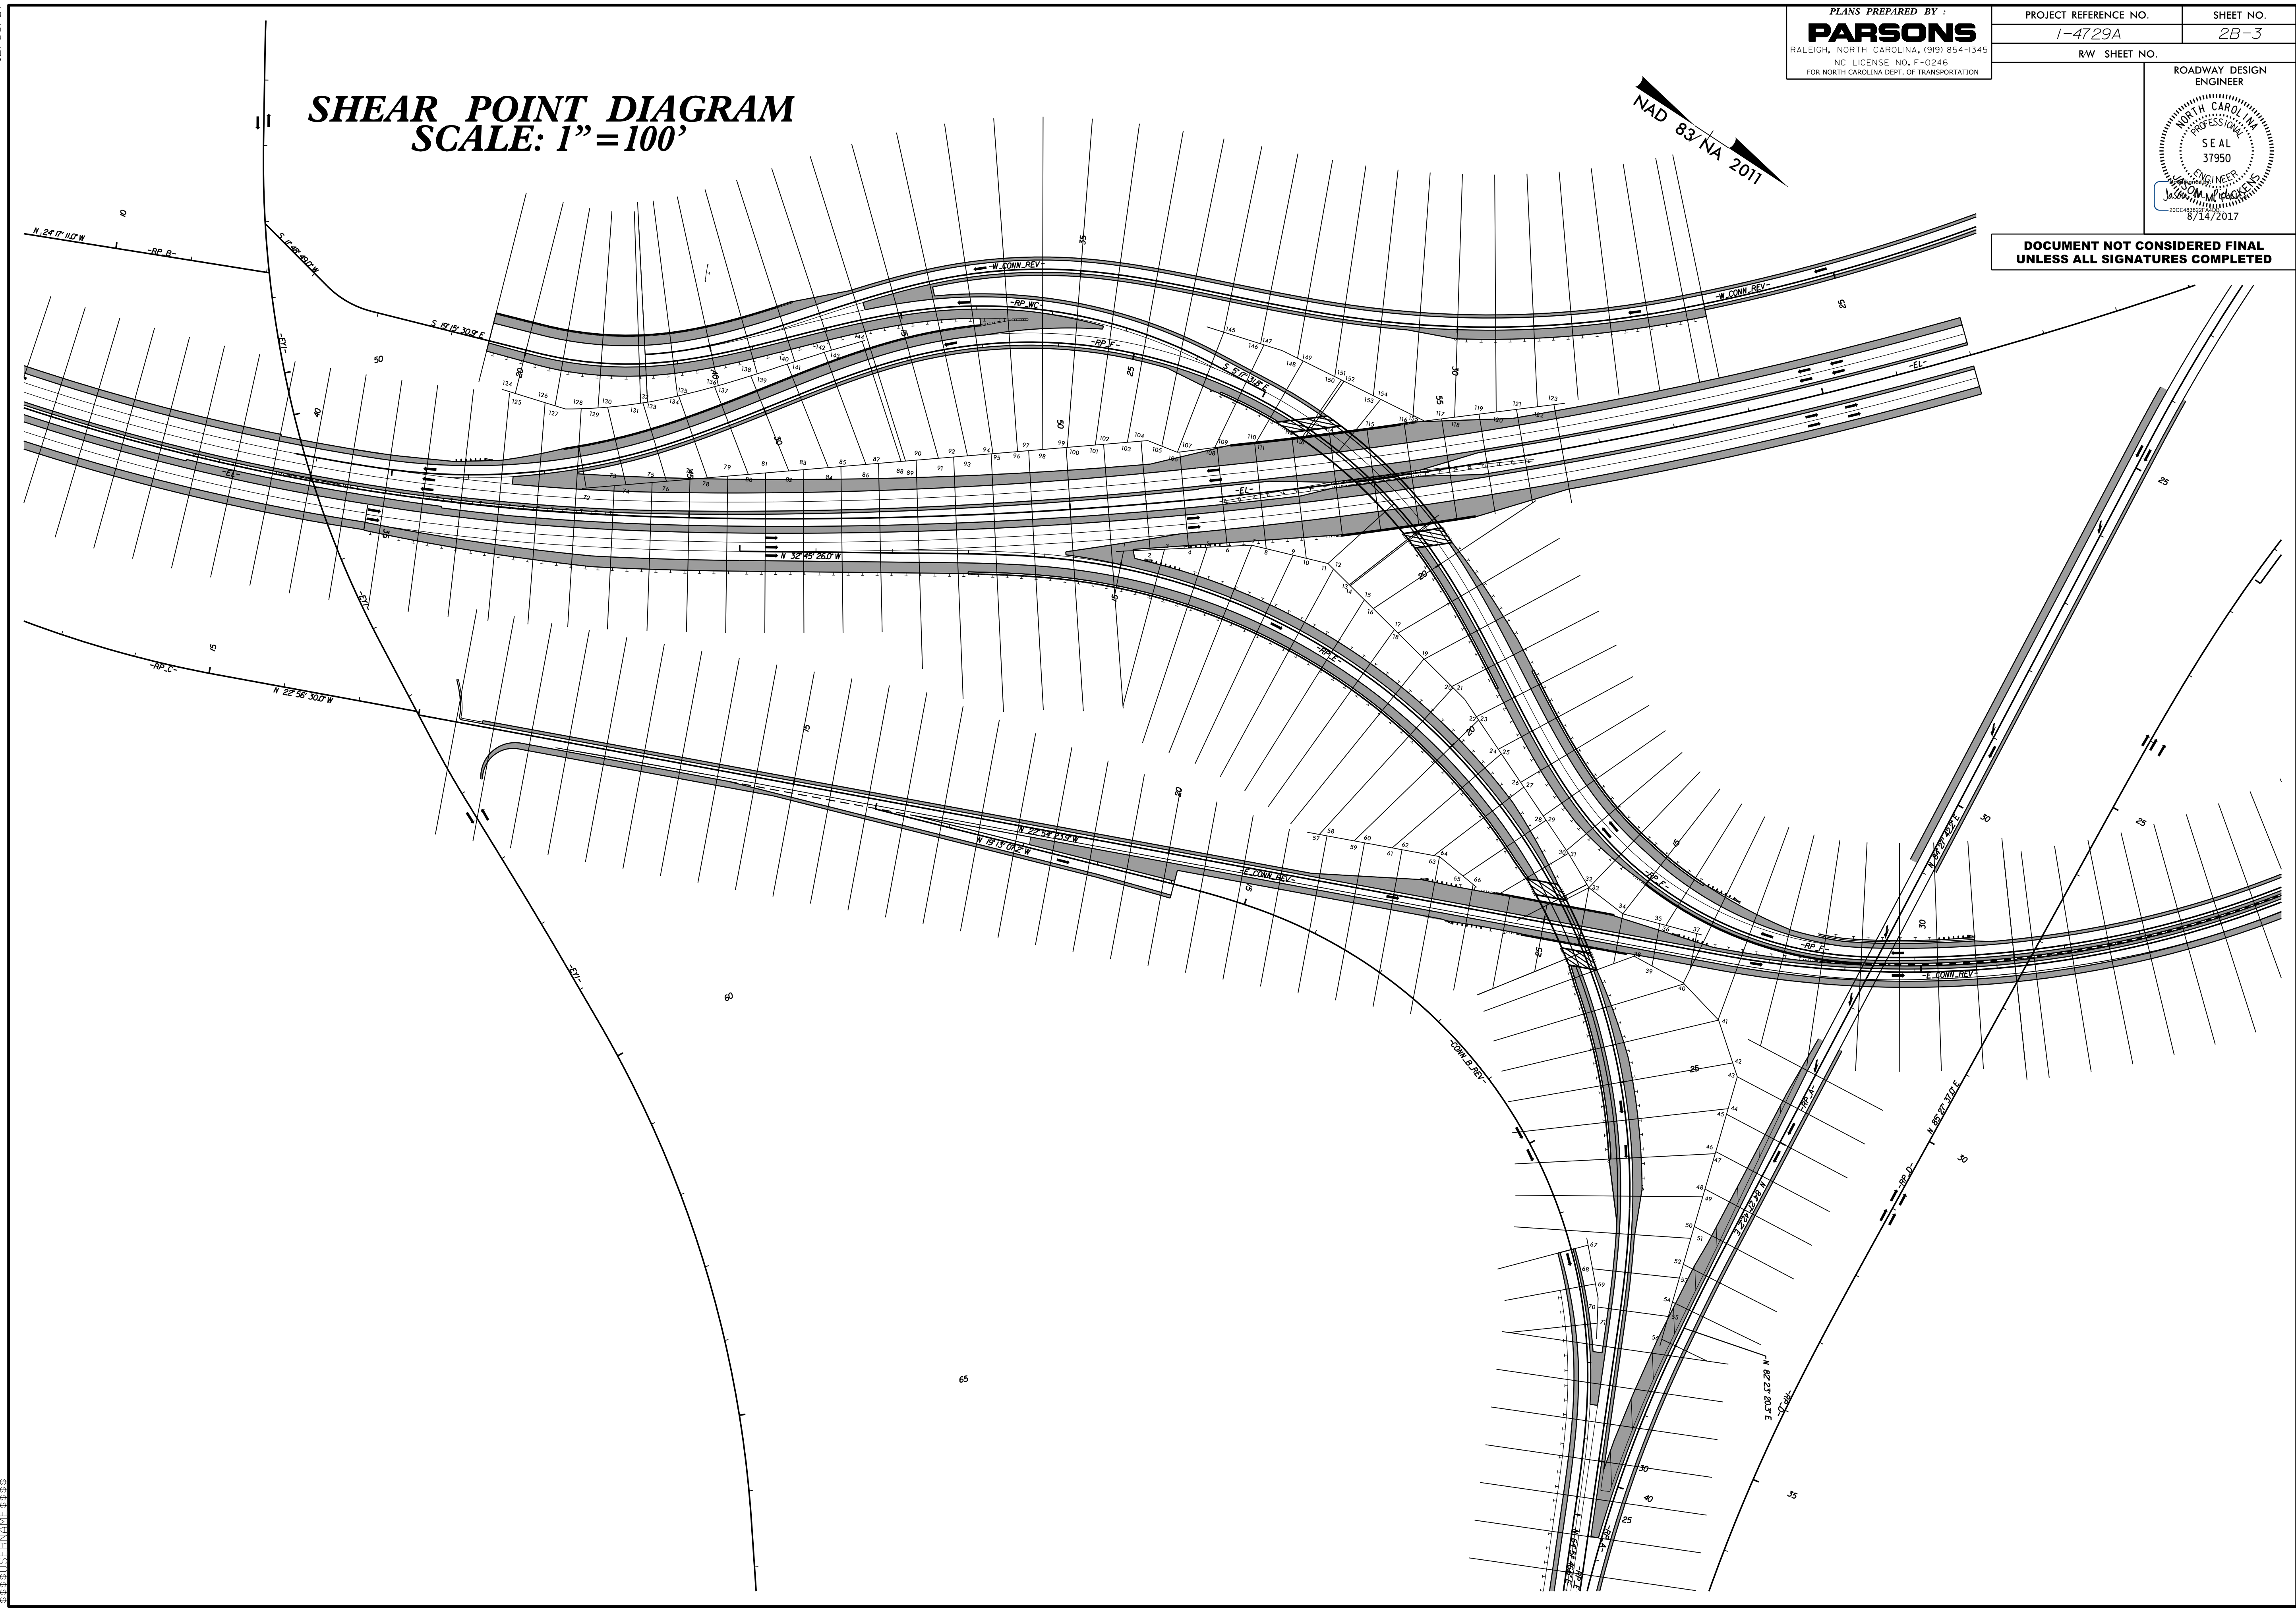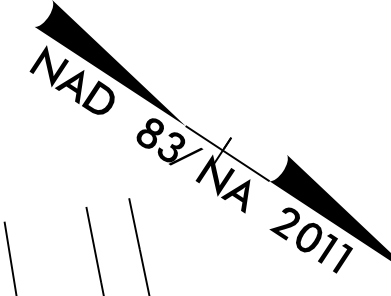

14-AUG-2017 08:14
I:\1\4729A\Drawings\Proj\1-4729A_RDY_PSH_2B-3.dgn
USER:JMH