


5/14/17

PLANS PREPARED BY:		PROJECT REFERENCE NO.	SHEET NO.
<b>PARSONS</b> RALEIGH, NORTH CAROLINA, (919) 854-1345 NC LICENSE NO. F-0246 FOR NORTH CAROLINA DEPT. OF TRANSPORTATION		1-4729A	4
SUNGATE DESIGN GROUP, P.A. 905 JONES FRANKLIN ROAD RALEIGH, NORTH CAROLINA 27606 TEL (919) 859-2243 FAX (919) 854-0258 ENG. FIRM LICENSE NO. C490		RW SHEET NO.	HYDRAULICS ENGINEER
<b>DOCUMENT NOT CONSIDERED FINAL UNLESS ALL SIGNATURES COMPLETED</b>			

NAD 83/NA 2011

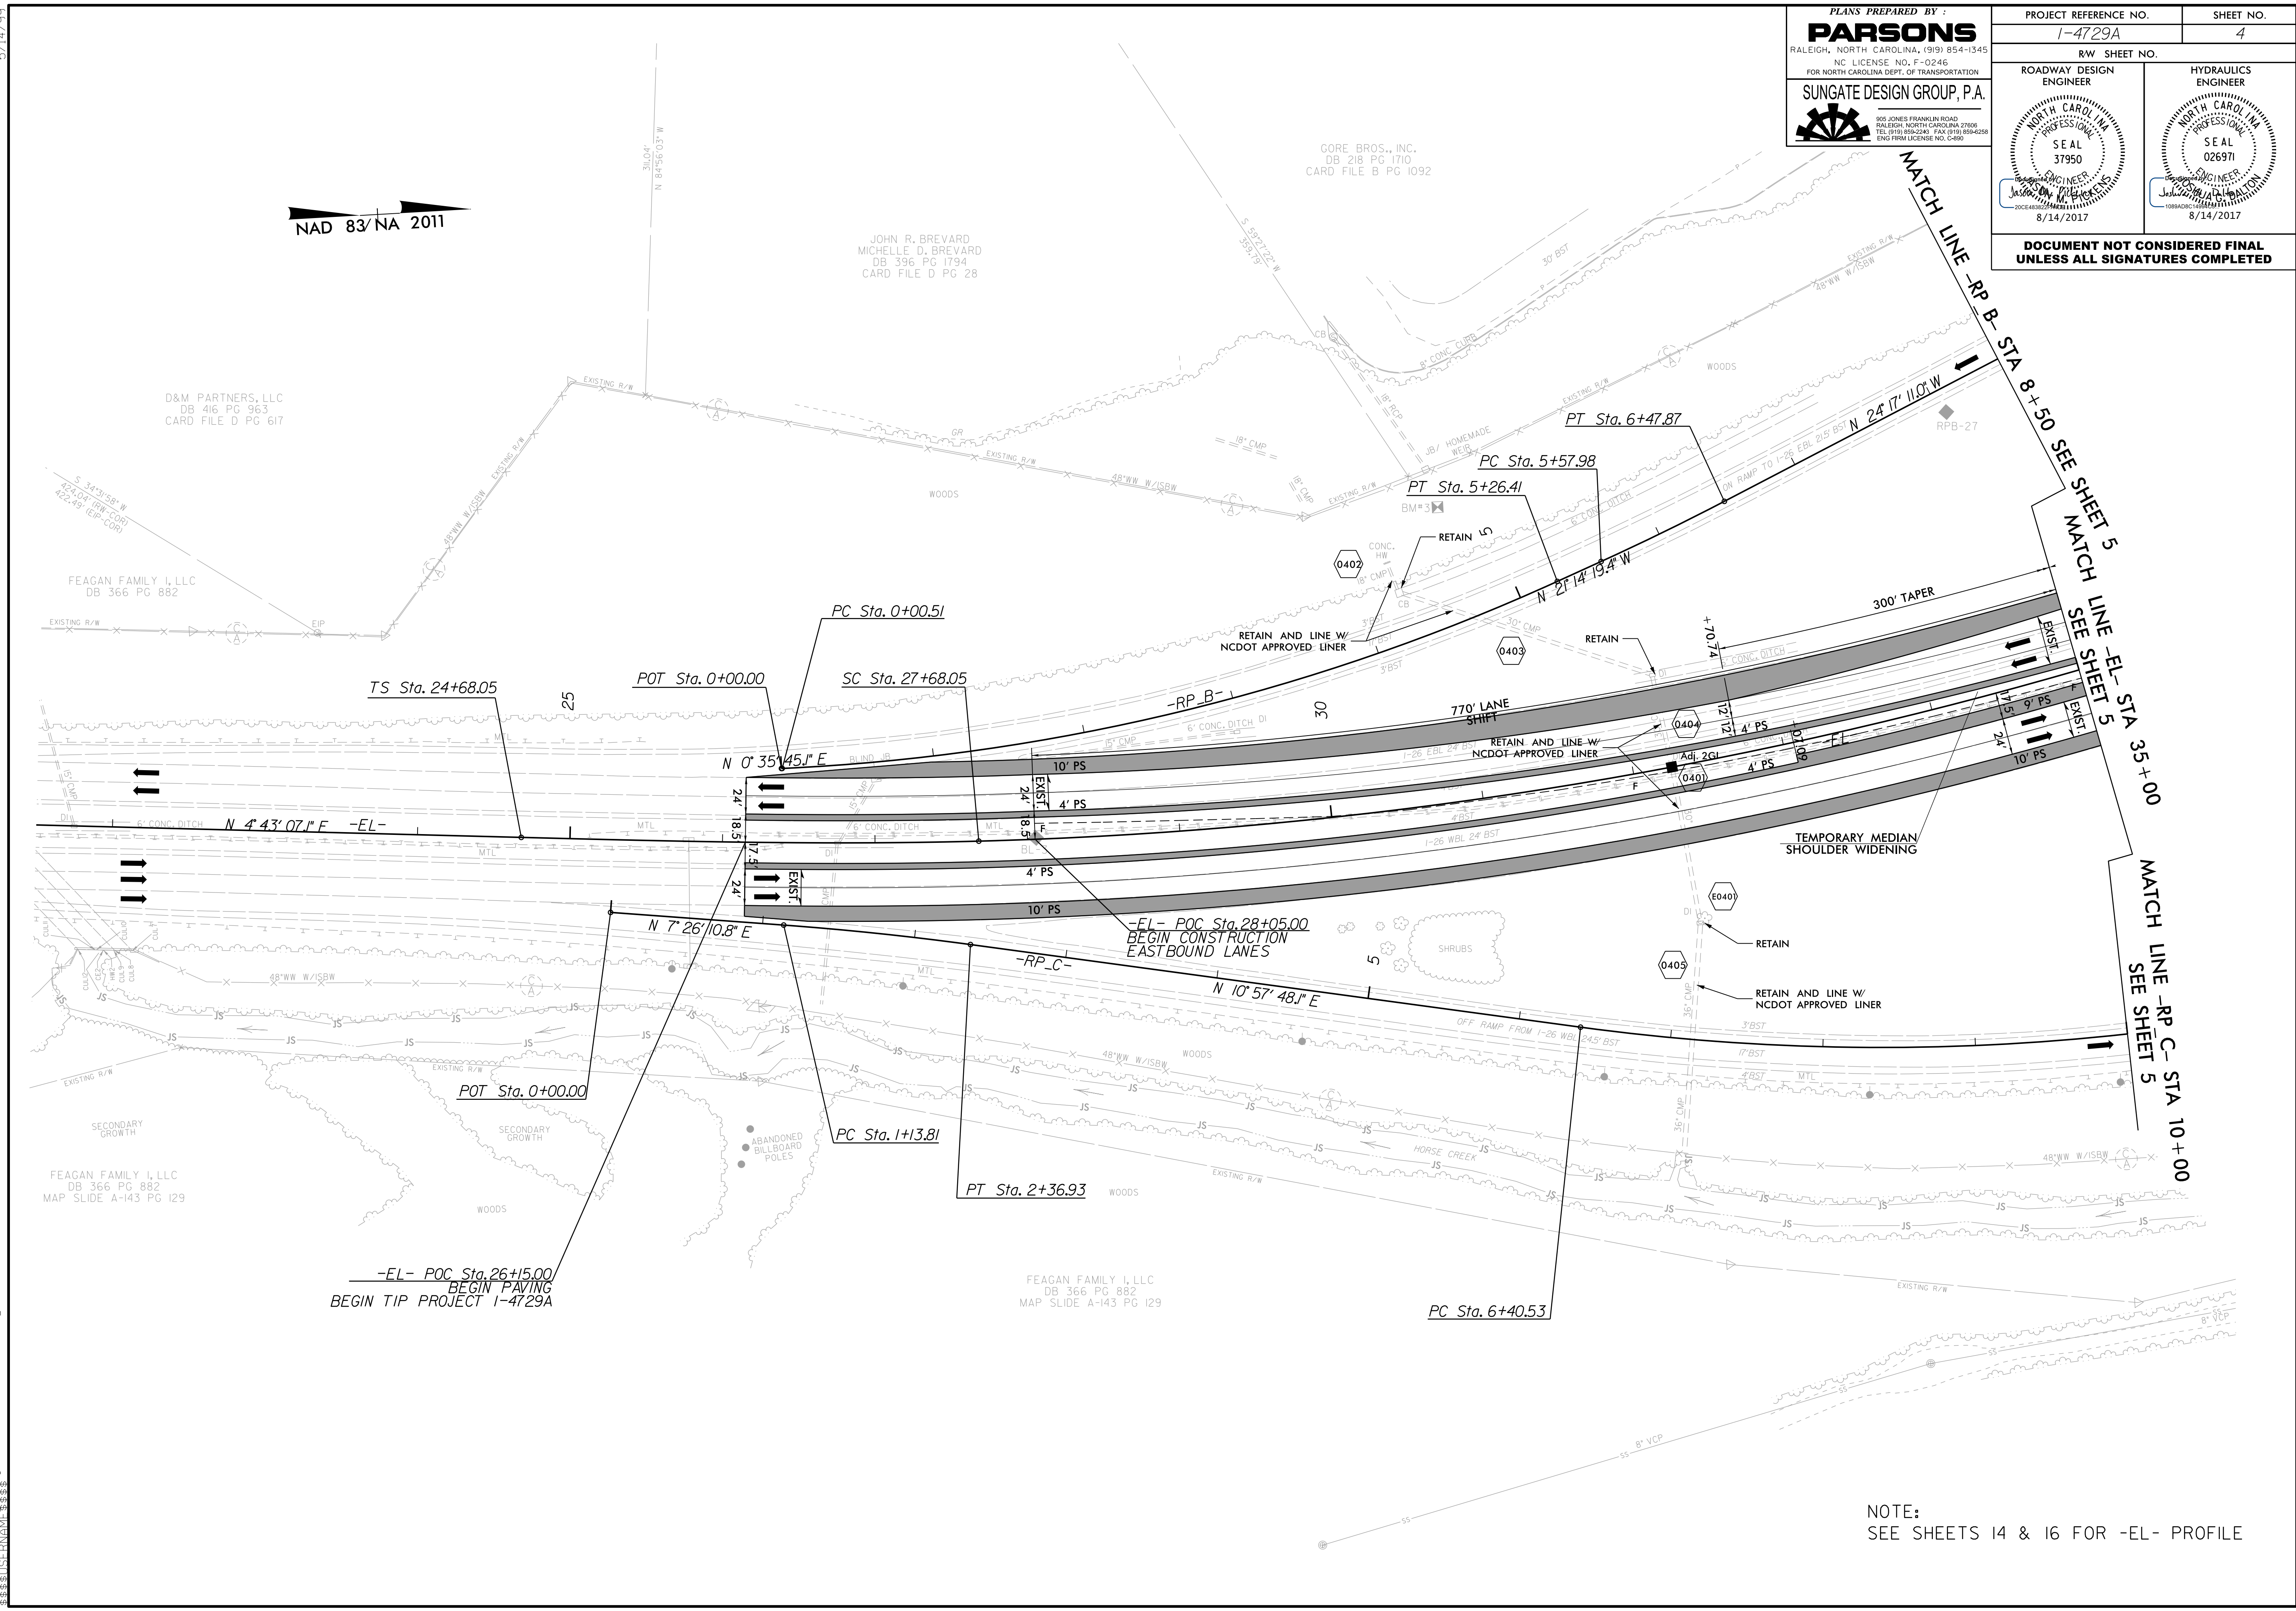

NOTE:  
SEE SHEETS 14 & 16 FOR -EL- PROFILE

J:\1-4729A\1-4729A.RDY\_PSH\_04.dgn  
14-AUG-2017 09:48  
5/14/17 11:58 AM