
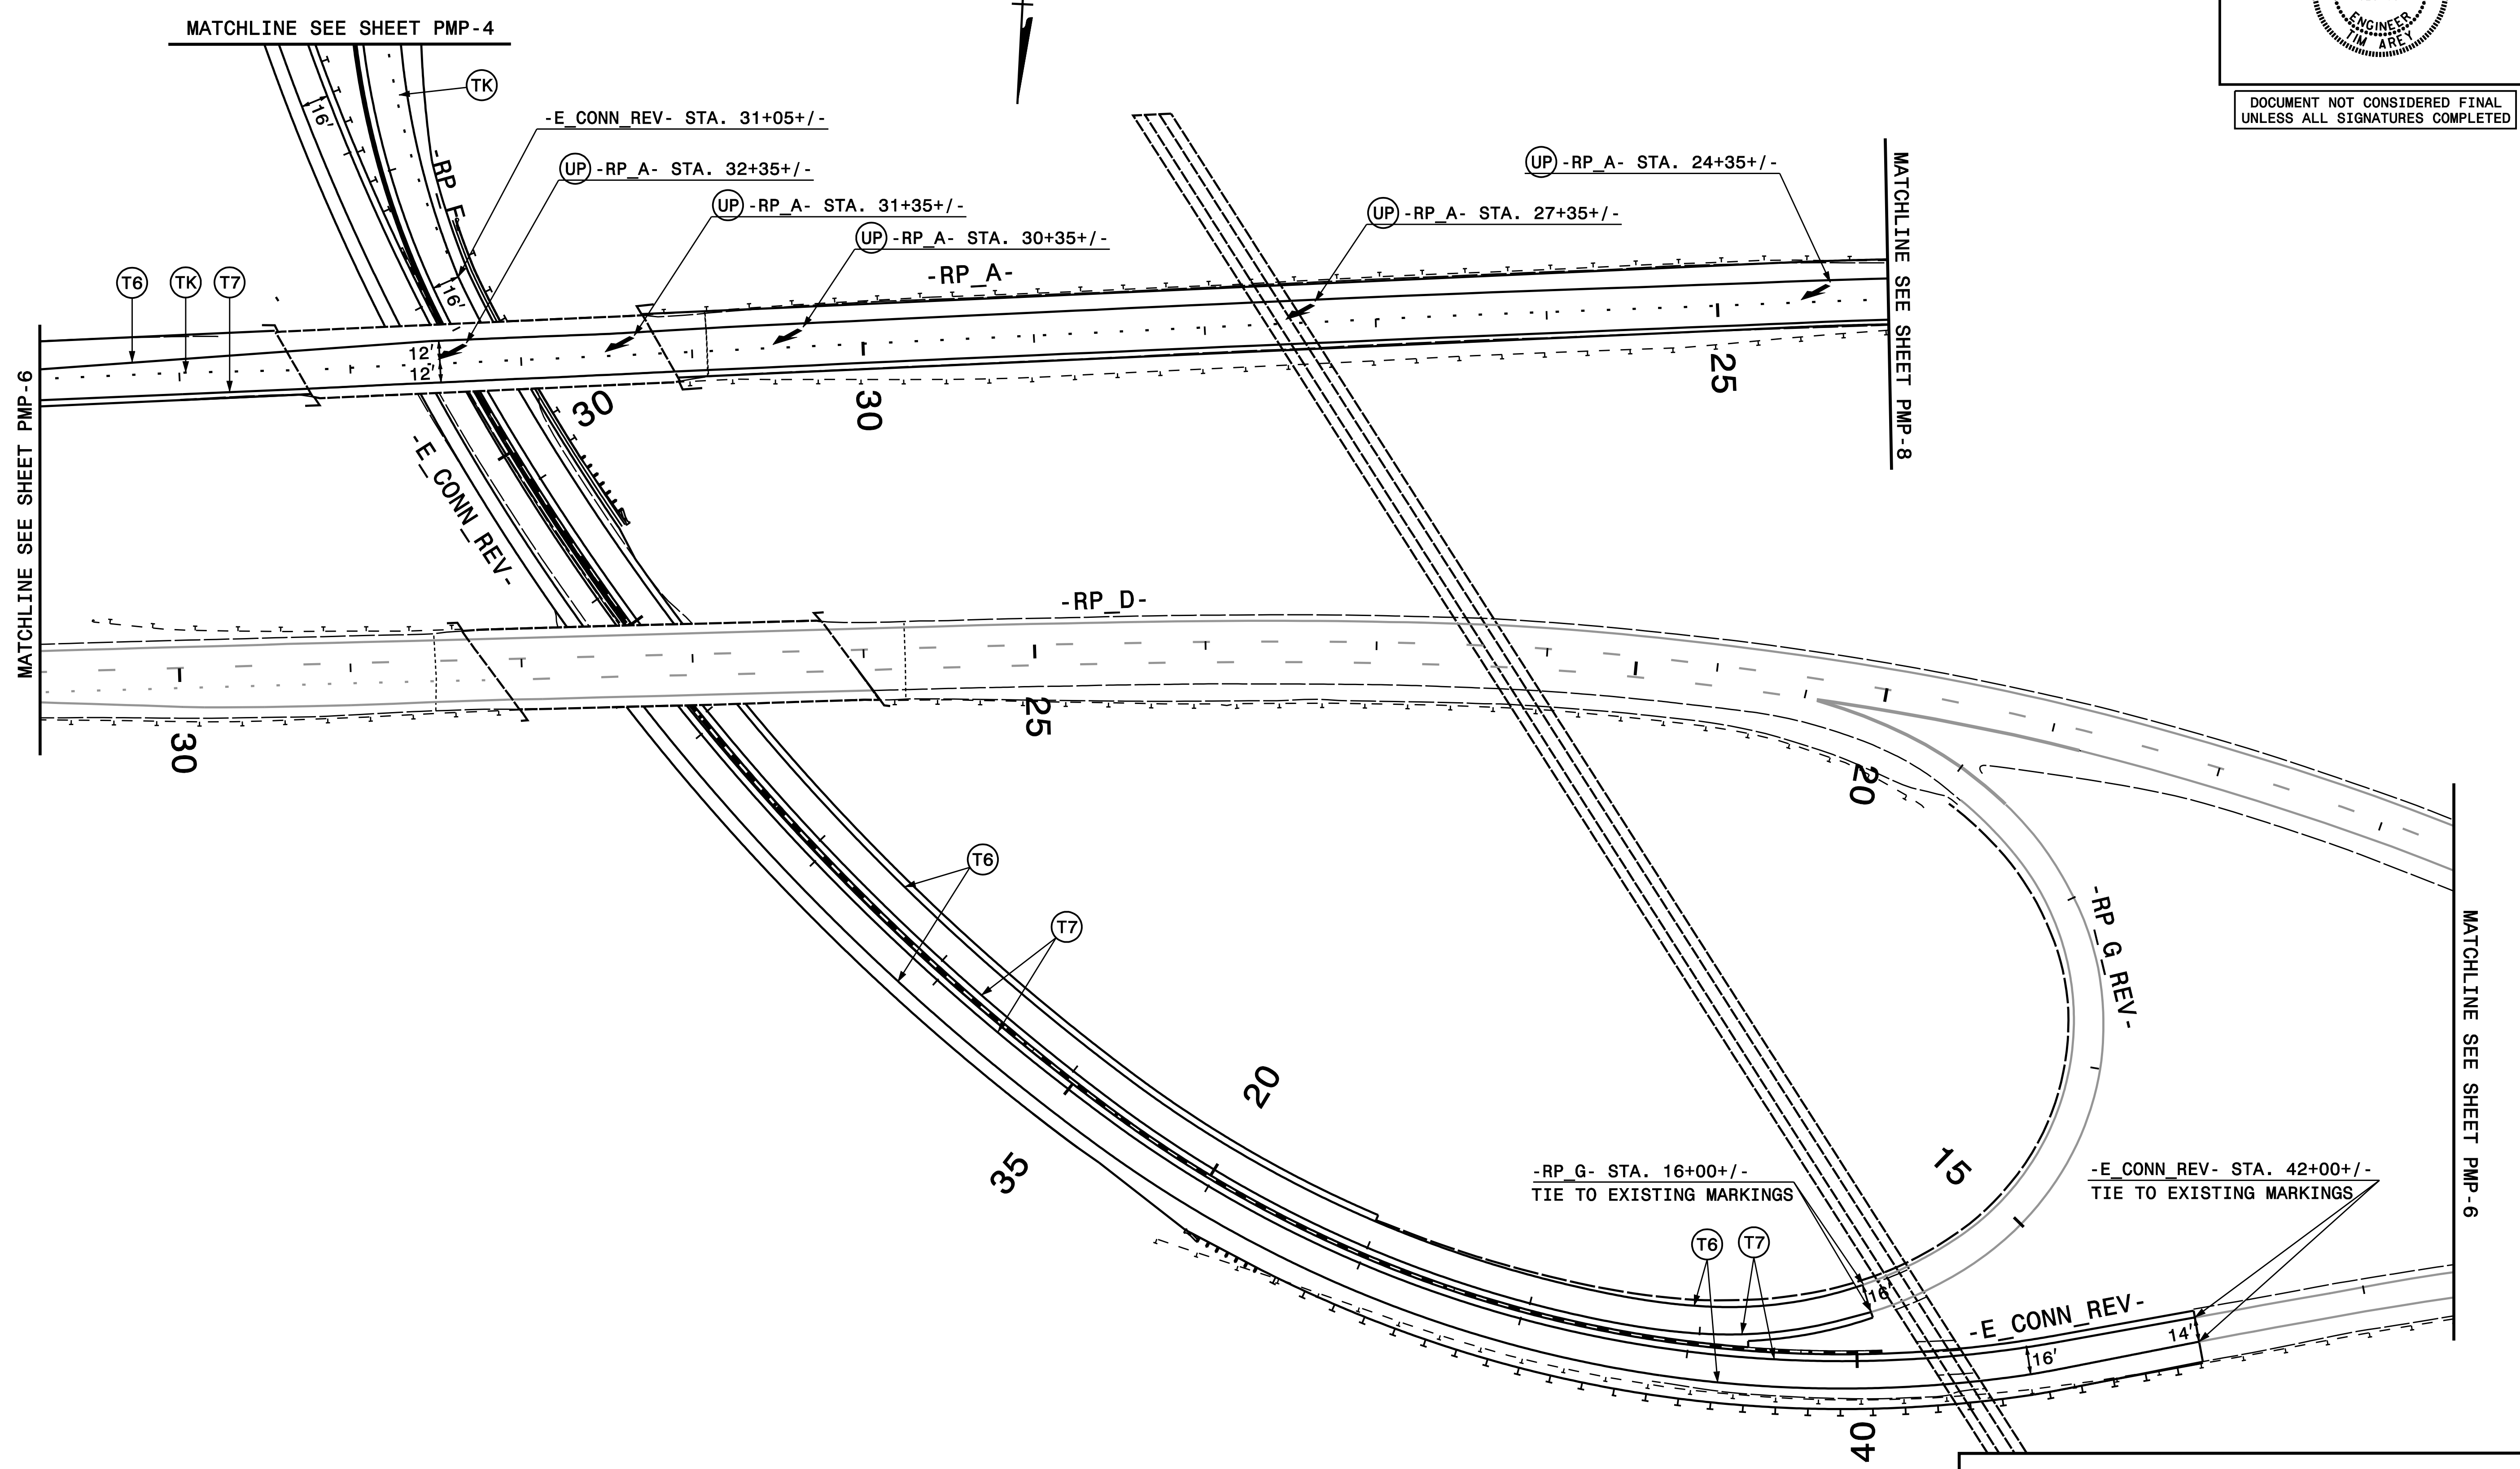


PLAN PREPARED BY:
PROGRESSIVE
 DESIGN GROUP, INC.
 ENGINEERS • CONSULTANTS

TIP NO. I-4729A	SHEET NO. PMP-5
APPROVED: <i>[Signature]</i>	
DATE: 8/7/2017	
SEAL	
	

DOCUMENT NOT CONSIDERED FINAL
 UNLESS ALL SIGNATURES COMPLETED



FINAL PAVEMENT MARKINGS