


**STATE OF NORTH CAROLINA
DEPARTMENT OF TRANSPORTATION**

**SIGNING PLAN
POLK COUNTY**

LOCATION: INTERCHANGE MODIFICATION AT I-26 AND US 74

CONTRACT: C204039 T.I.P.: I-4729A

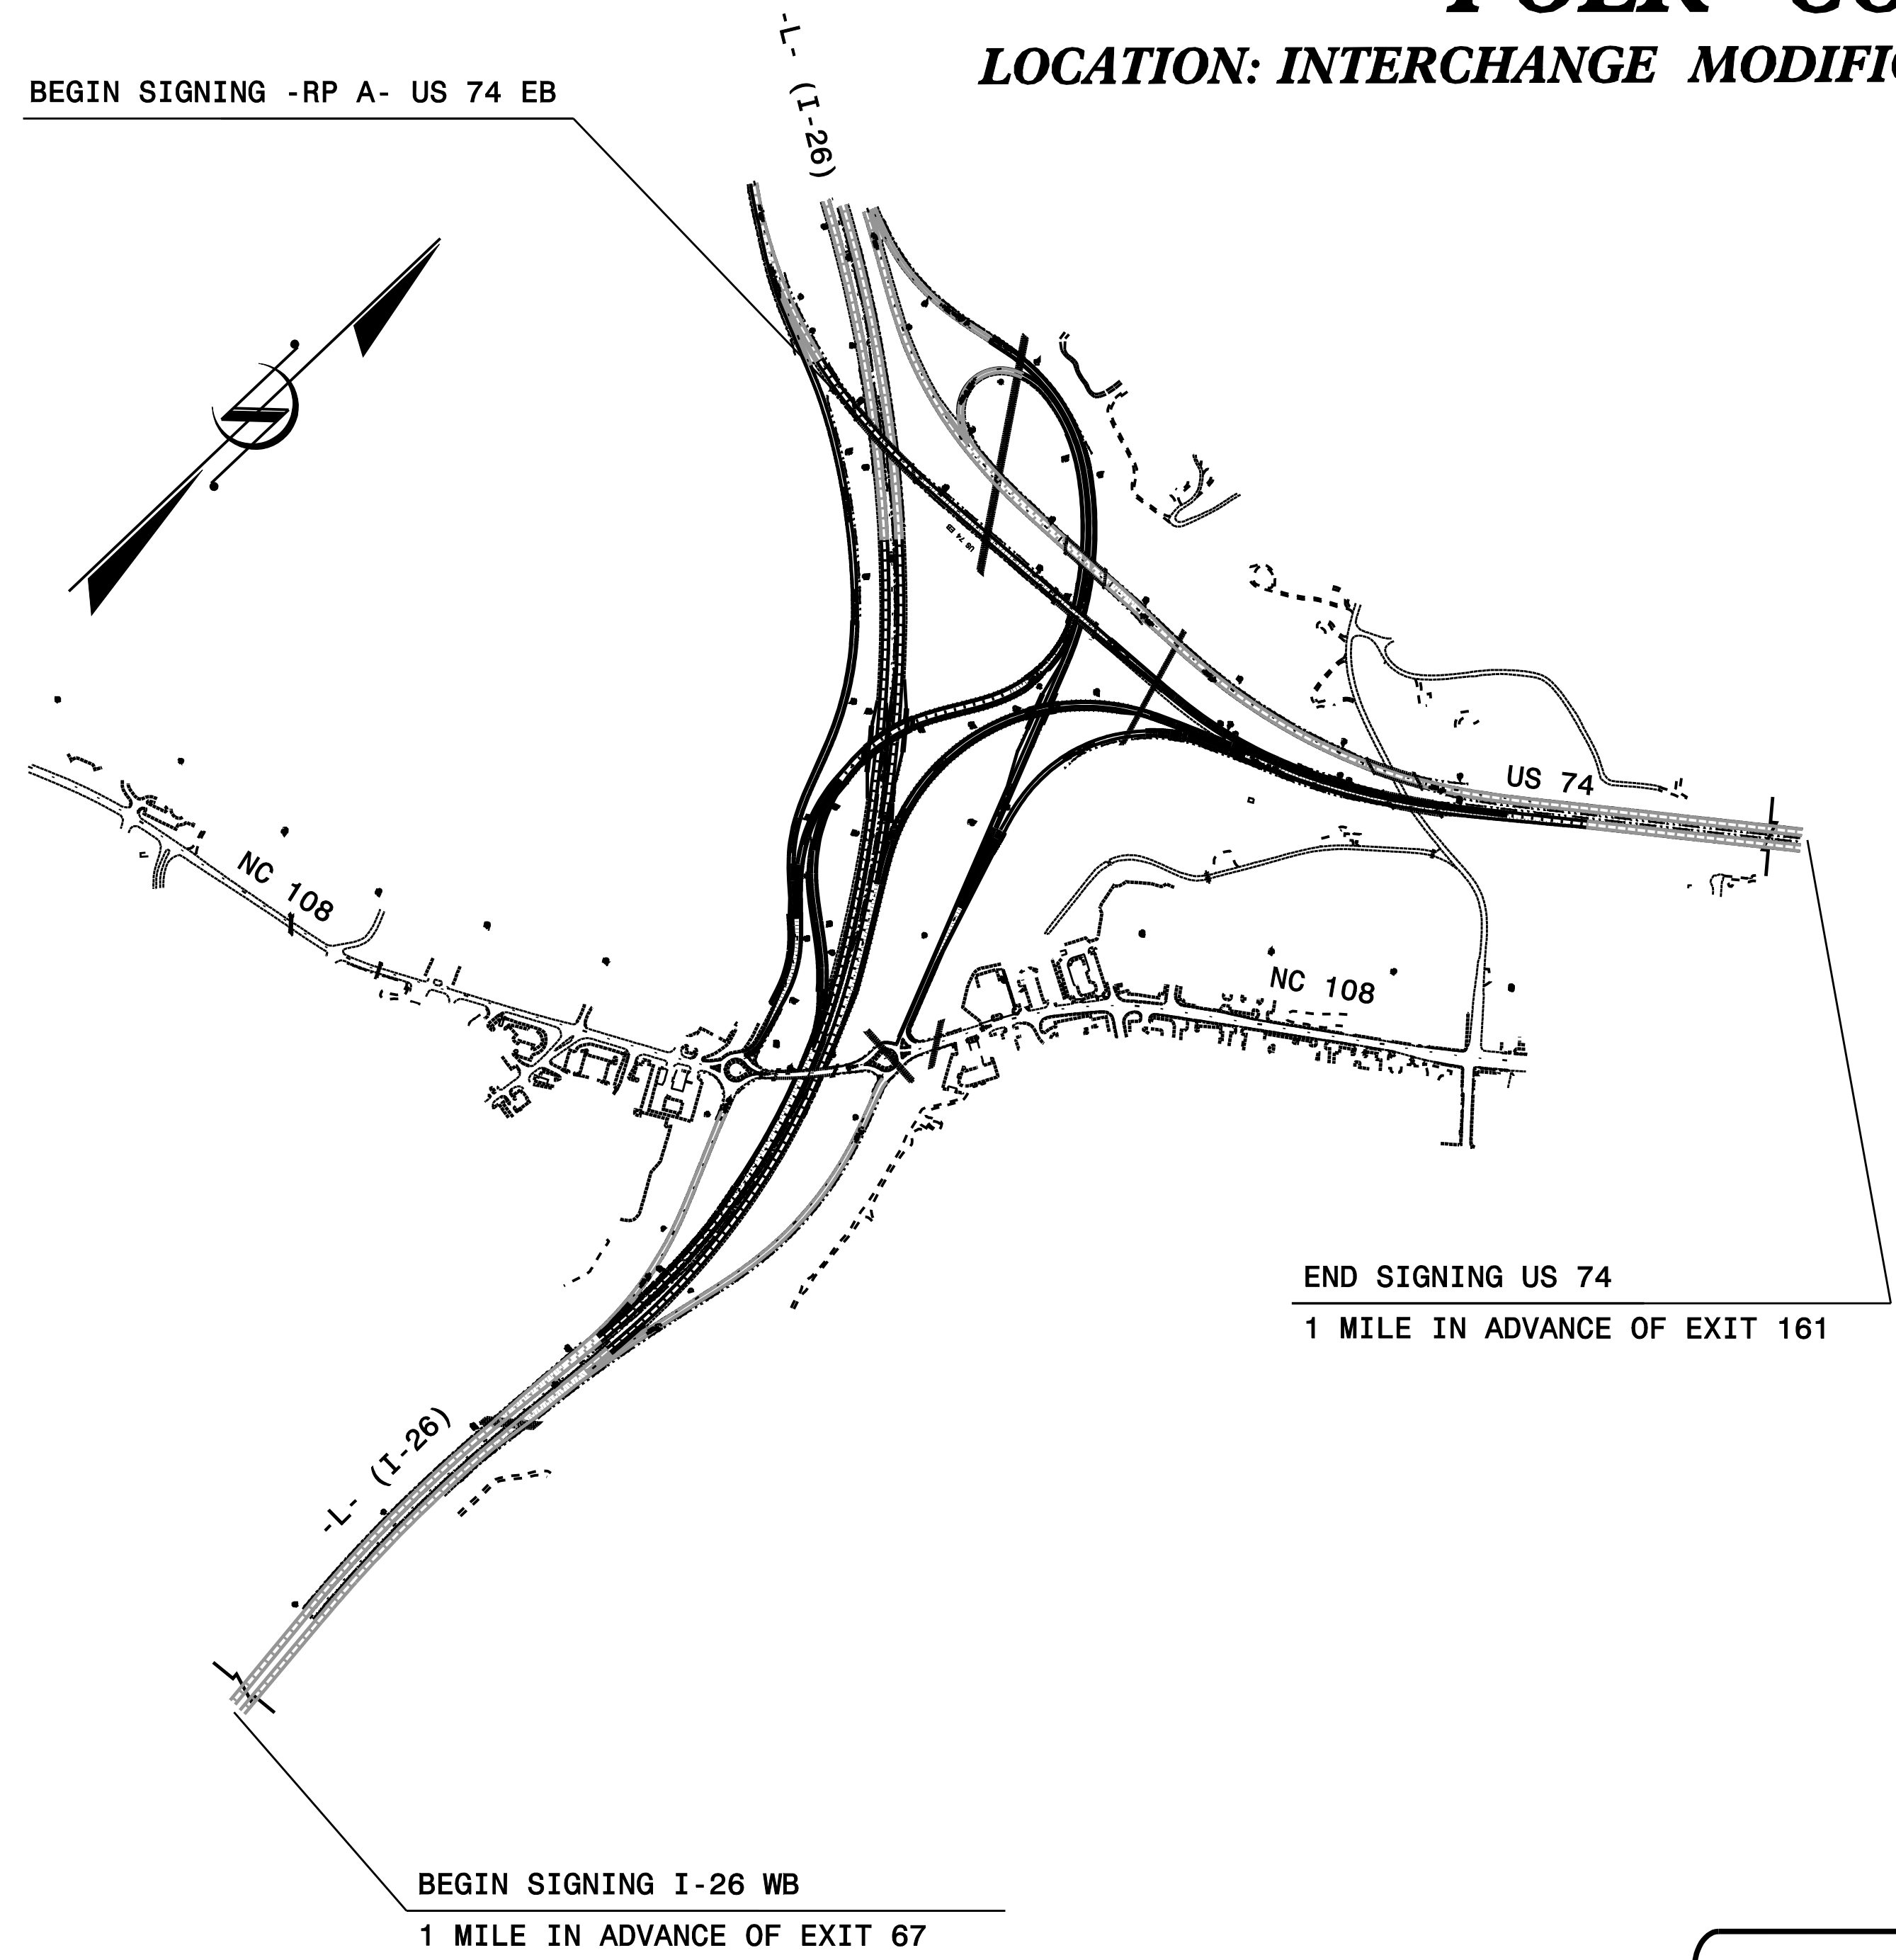

INDEX

SHEET NO.	DESCRIPTION
SIGN-1A	TITLE SHEET
SIGN-1B	SUMMARY OF QUANTITIES, ROADWAY STANDARDS AND NOTES
SIGN-2A	SUPPORT INFORMATION
SIGN-2B AND SIGN-2C	REVISED ROADWAY STANDARD DRAWING 903D10
SIGN-3A	TYPE E SIGNS
SIGN-3B	TYPE F SIGNS
SIGN-4A THRU 4G	SIGN DESIGNS
SIGN-5A THRU 5C	PROPOSED STRUCTURE LINE ASSEMBLIES
SIGN-5D	EXISTING STRUCTURE LINE ASSEMBLY
SIGN-6A THRU 6D	SIGNING PLAN SHEETS

**100% SUBMITTAL
DATE: AUGUST 4, 2017**

APPROVED BY: *Tim Arey*
DATE: 8/7/2017


PLAN PREPARED BY:

<i>Tim Arey, PE</i>	PROJECT ENGINEER
<i>Susan Kunz</i>	SIGNING PROJECT MANAGER
<i>Larry Ashley</i>	SIGNING DESIGN ENGINEER

Prepared In the Office of:

**PROGRESSIVE
DESIGN GROUP, INC.**

ENGINEERS • CONSULTANTS

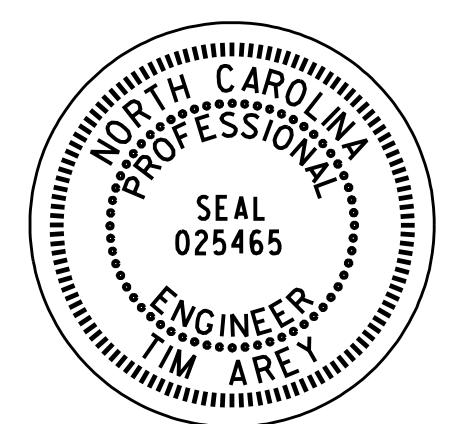

DOCUMENT NOT CONSIDERED FINAL
UNLESS ALL SIGNATURES COMPLETED