

DOCUMENT NOT CONSIDERED FINAL
 UNLESS ALL SIGNATURES COMPLETED


SIGN NUMBER: 3,7 TYPE: A QUANTITY: 2
 SIGN WIDTH: 17'-6" HEIGHT: 13'-0" TOTAL AREA: 227.5 Sq.Ft.
 BORDER TYPE: FLUSH RECESS: 0" WIDTH: 2" RADII: 12"
 NO. Z BARS: 4 LENGTH: 202.0

BACKG COLOR: Green COPY COLOR: White

SYMBOL	X	Y	WID	HT
M1_1	51.4	76.8	36	36
M1_4	127.3	77.1	36	36
ARDOWN	17	12.7	32.1	22
ARDOWN	161	12.7	32.1	22

MAT'L: 0.125" (3.2 mm) ALUMINUM

DESIGN BY: LA CHECKED BY: SK DATE: Jul 25, 2017
 PROJECT ID: I-4729A DIV: 14

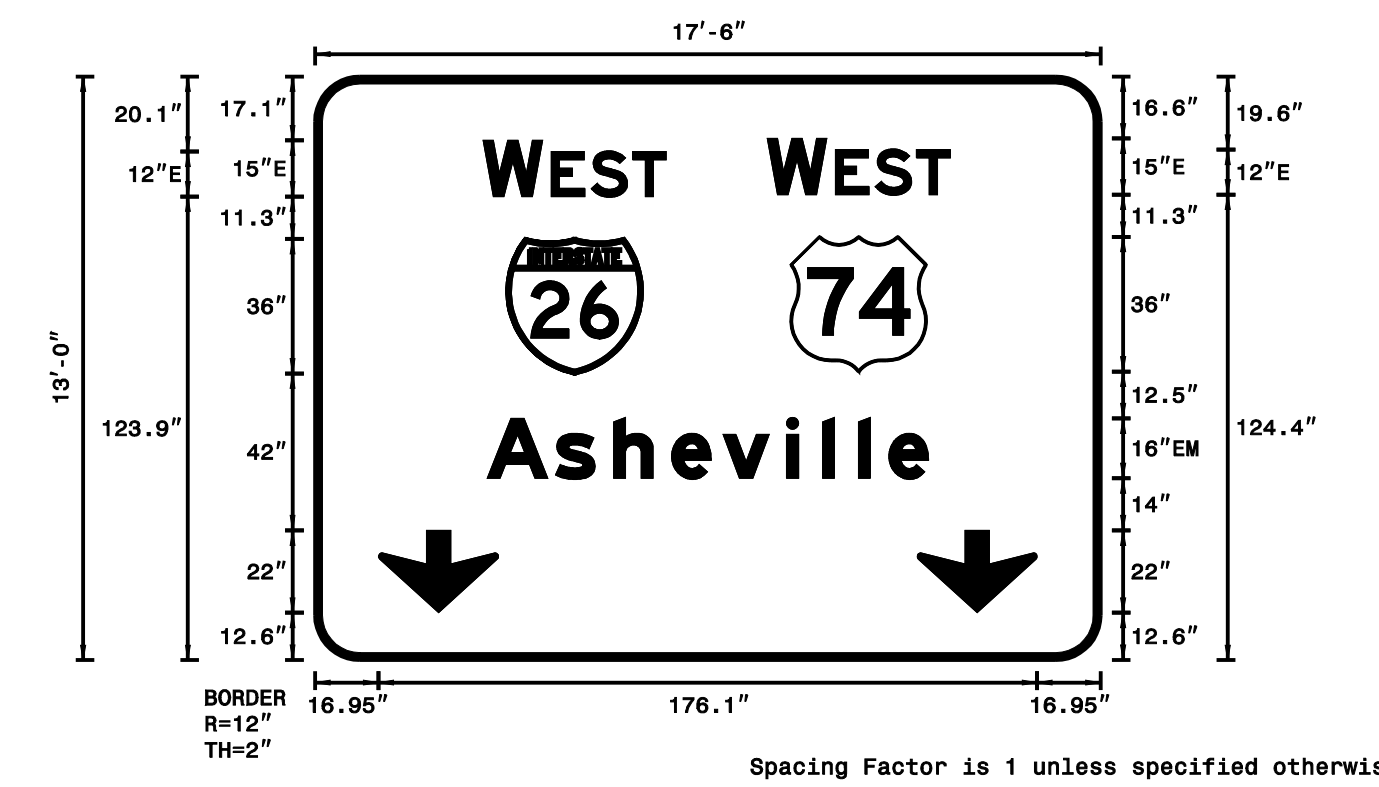

- USE NOTES:
- Legend and border(except those that are colored black) shall be direct applied Grade A sheeting.
 - Background shall be Grade C reflective sheeting.
 - Shields; A, B, and C type arrows shall be on 0.032" (0.8mm) aluminum and demountable.

LETTER POSITIONS

Letter spacings are to start of next letter

Series/Size	Text Length
E 2000	48.9
E 2000	48.9
EM 2000	117.9

FILENAME: sign designs_FINAL NORTH CAROLINA D.O.T. SIGN DETAIL


SIGN NUMBER: 5 TYPE: A QUANTITY: 1
 SIGN WIDTH: 13'-0" HEIGHT: 8'-6" TOTAL AREA: 110.5 Sq.Ft.
 BORDER TYPE: FLUSH RECESS: 0" WIDTH: 2" RADII: 12"
 NO. Z BARS: 3 LENGTH: 148.0

BACKG COLOR: Green COPY COLOR: White

SYMBOL	X	Y	WID	HT
M1_1	45.2	66.7	24	24
ARDOWN	62	10.3	32.1	22

MAT'L: 0.125" (3.2 mm) ALUMINUM

DESIGN BY: LA CHECKED BY: SK DATE: Jul 25, 2017
 PROJECT ID: I-4729A DIV: 14

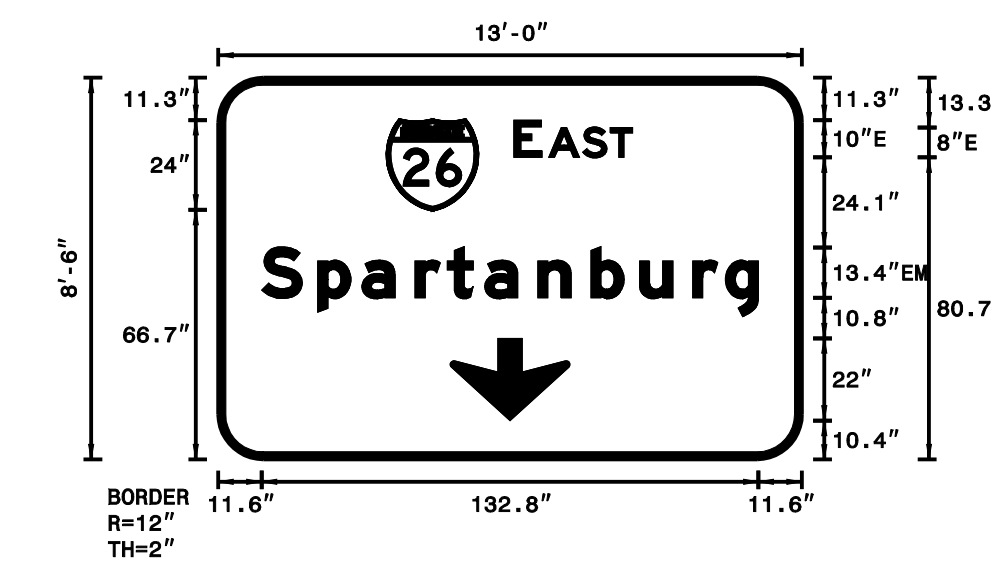

- USE NOTES:
- Legend and border(except those that are colored black) shall be direct applied Grade A sheeting.
 - Background shall be Grade C reflective sheeting.
 - Shields; A, B, and C type arrows shall be on 0.032" (0.8mm) aluminum and demountable.

LETTER POSITIONS

Letter spacings are to start of next letter

Series/Size	Text Length
E 2000	31.7
EM 2000	132.8

FILENAME: sign designs_FINAL NORTH CAROLINA D.O.T. SIGN DETAIL


SIGN NUMBER: 4B TYPE: A QUANTITY: 1
 SIGN WIDTH: 16'-0" HEIGHT: 11'-0" TOTAL AREA: 198.0 Sq.Ft.
 BORDER TYPE: FLUSH RECESS: 0" WIDTH: 2" RADII: 12"
 NO. Z BARS: 3 LENGTH: 208.0

BACKG COLOR: Green COPY COLOR: White

SYMBOL	X	Y	WID	HT
M1_4	38.4	78.5	36	36
AR_Type A	172.6	53.3	22.4	35.3

MAT'L: 0.125" (3.2 mm) ALUMINUM

DESIGN BY: LA CHECKED BY: SK DATE: Jul 25, 2017
 PROJECT ID: I-4729A DIV: 14

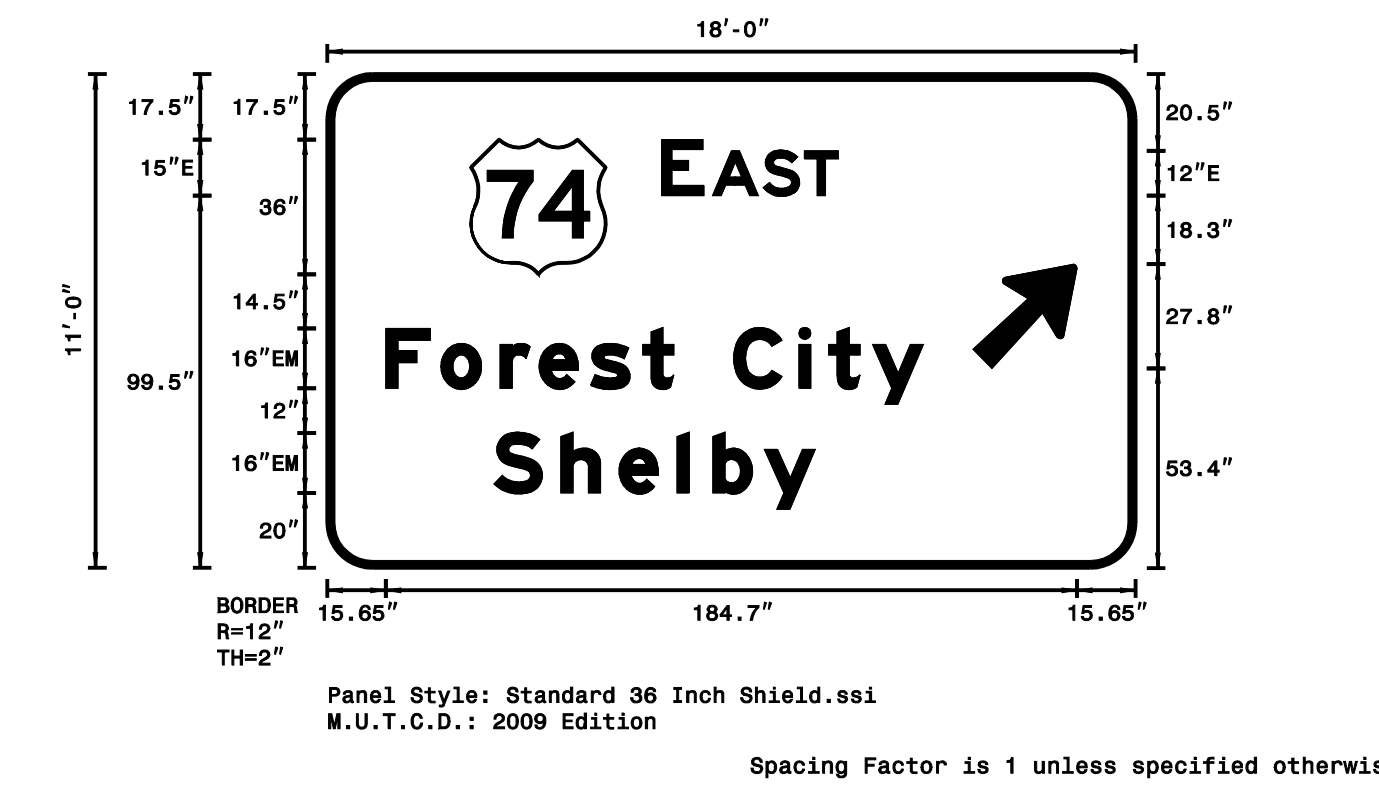

- USE NOTES:
- Legend and border(except those that are colored black) shall be direct applied Grade A sheeting.
 - Background shall be Grade C reflective sheeting.
 - Shields; A, B, and C type arrows shall be on 0.032" (0.8mm) aluminum and demountable.

LETTER POSITIONS

Letter spacings are to start of next letter

Series/Size	Text Length
E 2000	47.2
EM 2000	143.7
EM 2000	85.9

FILENAME: sign designs_FINAL NORTH CAROLINA D.O.T. SIGN DETAIL


SIGN NUMBER: 6 TYPE: A QUANTITY: 1
 SIGN WIDTH: 11'-0" HEIGHT: 10'-6" TOTAL AREA: 115.5 Sq.Ft.
 BORDER TYPE: FLUSH RECESS: 0" WIDTH: 2" RADII: 12"
 NO. Z BARS: 3 LENGTH: 124.0

BACKG COLOR: Green COPY COLOR: White

SYMBOL	X	Y	WID	HT
NC243A	64.9	91.5	24	24
ARDOWN	50	10.6	32.1	22

MAT'L: 0.125" (3.2 mm) ALUMINUM

DESIGN BY: LA CHECKED BY: SK DATE: Jul 25, 2017
 PROJECT ID: I-4729A DIV: 14

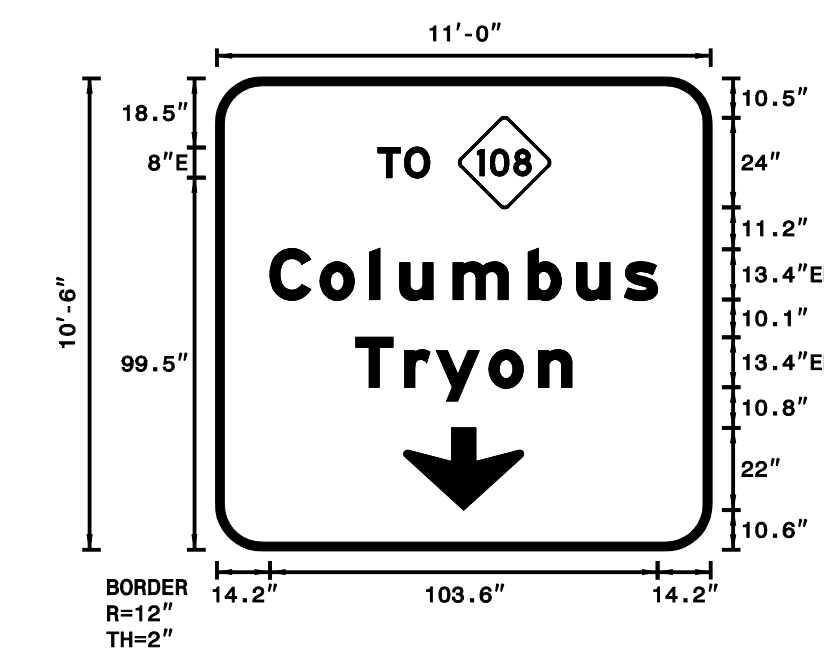

- USE NOTES:
- Legend and border(except those that are colored black) shall be direct applied Grade A sheeting.
 - Background shall be Grade C reflective sheeting.
 - Shields; A, B, and C type arrows shall be on 0.032" (0.8mm) aluminum and demountable.

LETTER POSITIONS

Letter spacings are to start of next letter

Series/Size	Text Length
E 2000	13.8
EM 2000	103.6
EM 2000	57.8

FILENAME: sign designs_FINAL NORTH CAROLINA D.O.T. SIGN DETAIL