


APPROVED: *Jim Ouy*

DATE: 8/7/2017

SEAL

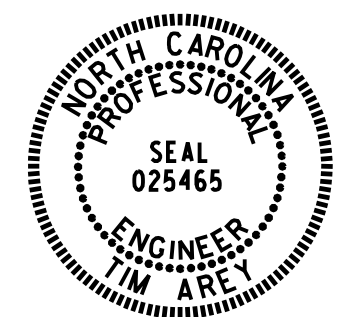

DOCUMENT NOT CONSIDERED FINAL
 UNLESS ALL SIGNATURES COMPLETED

SIGN NUMBER: 104B BACKG COLOR: Green
 TYPE: A COPY COLOR: White
 QUANTITY: 1

SYMBOL	X	Y	WID	HT
M1	42.5	87.9	36	36
M1-5-3-36-12D	119.1	87.9	36	36

SIGN WIDTH: 16'-0"
 HEIGHT: 13'-0"
 TOTAL AREA: 208.0 Sq.Ft.

BORDER TYPE: FLUSH
 RECESS: 0"
 WIDTH: 2"
 RADII: 12"

NO. Z BARS: 4
 LENGTH: 184.0

MAT'L: 0.125" (3.2 mm) ALUMINUM

DESIGN BY: LA CHECKED BY: SK
 PROJECT ID: I-4729A DIV: 14 DATE: Aug 05, 2017

Spacing Factor is 1 unless specified otherwise

LETTER POSITIONS

Letter spacings are to start of next letter

Series/Size	Text Length
E 2000	47.2
E 2000	20.8
EM 2000	69
EM 2000	158.6
E 2000	108.6

FILENAME: sign designs_FINAL NORTH CAROLINA D.O.T. SIGN DETAIL

SIGN NUMBER: 106 BACKG COLOR: Blue
 TYPE: A COPY COLOR: White
 QUANTITY: 1

SYMBOL	X	Y	WID	HT
M1	42.5	87.9	36	36
M1-5-3-36-12D	119.1	87.9	36	36

SIGN WIDTH: 11'-0"
 HEIGHT: 6'-0"
 TOTAL AREA: 66.0 Sq.Ft.

BORDER TYPE: FLUSH
 RECESS: 0"
 WIDTH: 2"
 RADII: 12"

NO. Z BARS: 2
 LENGTH: 124.0

MAT'L: 0.125" (3.2 mm) ALUMINUM

DESIGN BY: LA CHECKED BY: SK
 PROJECT ID: I-4729A DIV: 14 DATE: Jul 31, 2017

Spacing Factor is 1 unless specified otherwise

LETTER POSITIONS

Letter spacings are to start of next letter

Series/Size	Text Length
E 2000	85.9
E 2000	72

FILENAME: sign designs_FINAL NORTH CAROLINA D.O.T. SIGN DETAIL

SIGN NUMBER: 105B BACKG COLOR: Green
 TYPE: A COPY COLOR: White
 QUANTITY: 1

SYMBOL	X	Y	WID	HT
M1	42.5	87.9	36	36
M1-5-3-36-12D	119.1	87.9	36	36

SIGN WIDTH: 16'-0"
 HEIGHT: 13'-0"
 TOTAL AREA: 208.0 Sq.Ft.

BORDER TYPE: FLUSH
 RECESS: 0"
 WIDTH: 2"
 RADII: 12"

NO. Z BARS: 4
 LENGTH: 184.0

MAT'L: 0.125" (3.2 mm) ALUMINUM

DESIGN BY: LA CHECKED BY: SK
 PROJECT ID: I-4729A DIV: 14 DATE: Aug 05, 2017

Spacing Factor is 1 unless specified otherwise

LETTER POSITIONS

Letter spacings are to start of next letter

Series/Size	Text Length
E 2000	47.2
E 2000	20.8
EM 2000	69
EM 2000	158.6
E 2000	52.6

FILENAME: sign designs_FINAL NORTH CAROLINA D.O.T. SIGN DETAIL

SIGN NUMBER: 301 BACKG COLOR: Green
 TYPE: D COPY COLOR: White
 QUANTITY: 1

SYMBOL	X	Y	WID	HT
M1	43.7	29.5	26.4	26.4

SIGN WIDTH: 8'-6"
 HEIGHT: 3'-6"
 TOTAL AREA: 29.8 Sq.Ft.

BORDER TYPE: FLUSH
 RECESS: 0"
 WIDTH: 0.75"
 RADII: 6"

NO. Z BARS: 4
 LENGTH: 184.0

MAT'L: 0.125" (3.2 mm) ALUMINUM

DESIGN BY: LA CHECKED BY: SK
 PROJECT ID: I-4729A DIV: 14 DATE: Jul 25, 2017

Spacing Factor is 1 unless specified otherwise

LETTER POSITIONS

Letter spacings are to start of next letter

Series/Size	Text Length
D 2000	43.9
D 2000	35.3
D 2000	20.2

FILENAME: sign designs_FINAL NORTH CAROLINA D.O.T. SIGN DETAIL