




DOCUMENT NOT CONSIDERED FINAL
 UNLESS ALL SIGNATURES COMPLETED

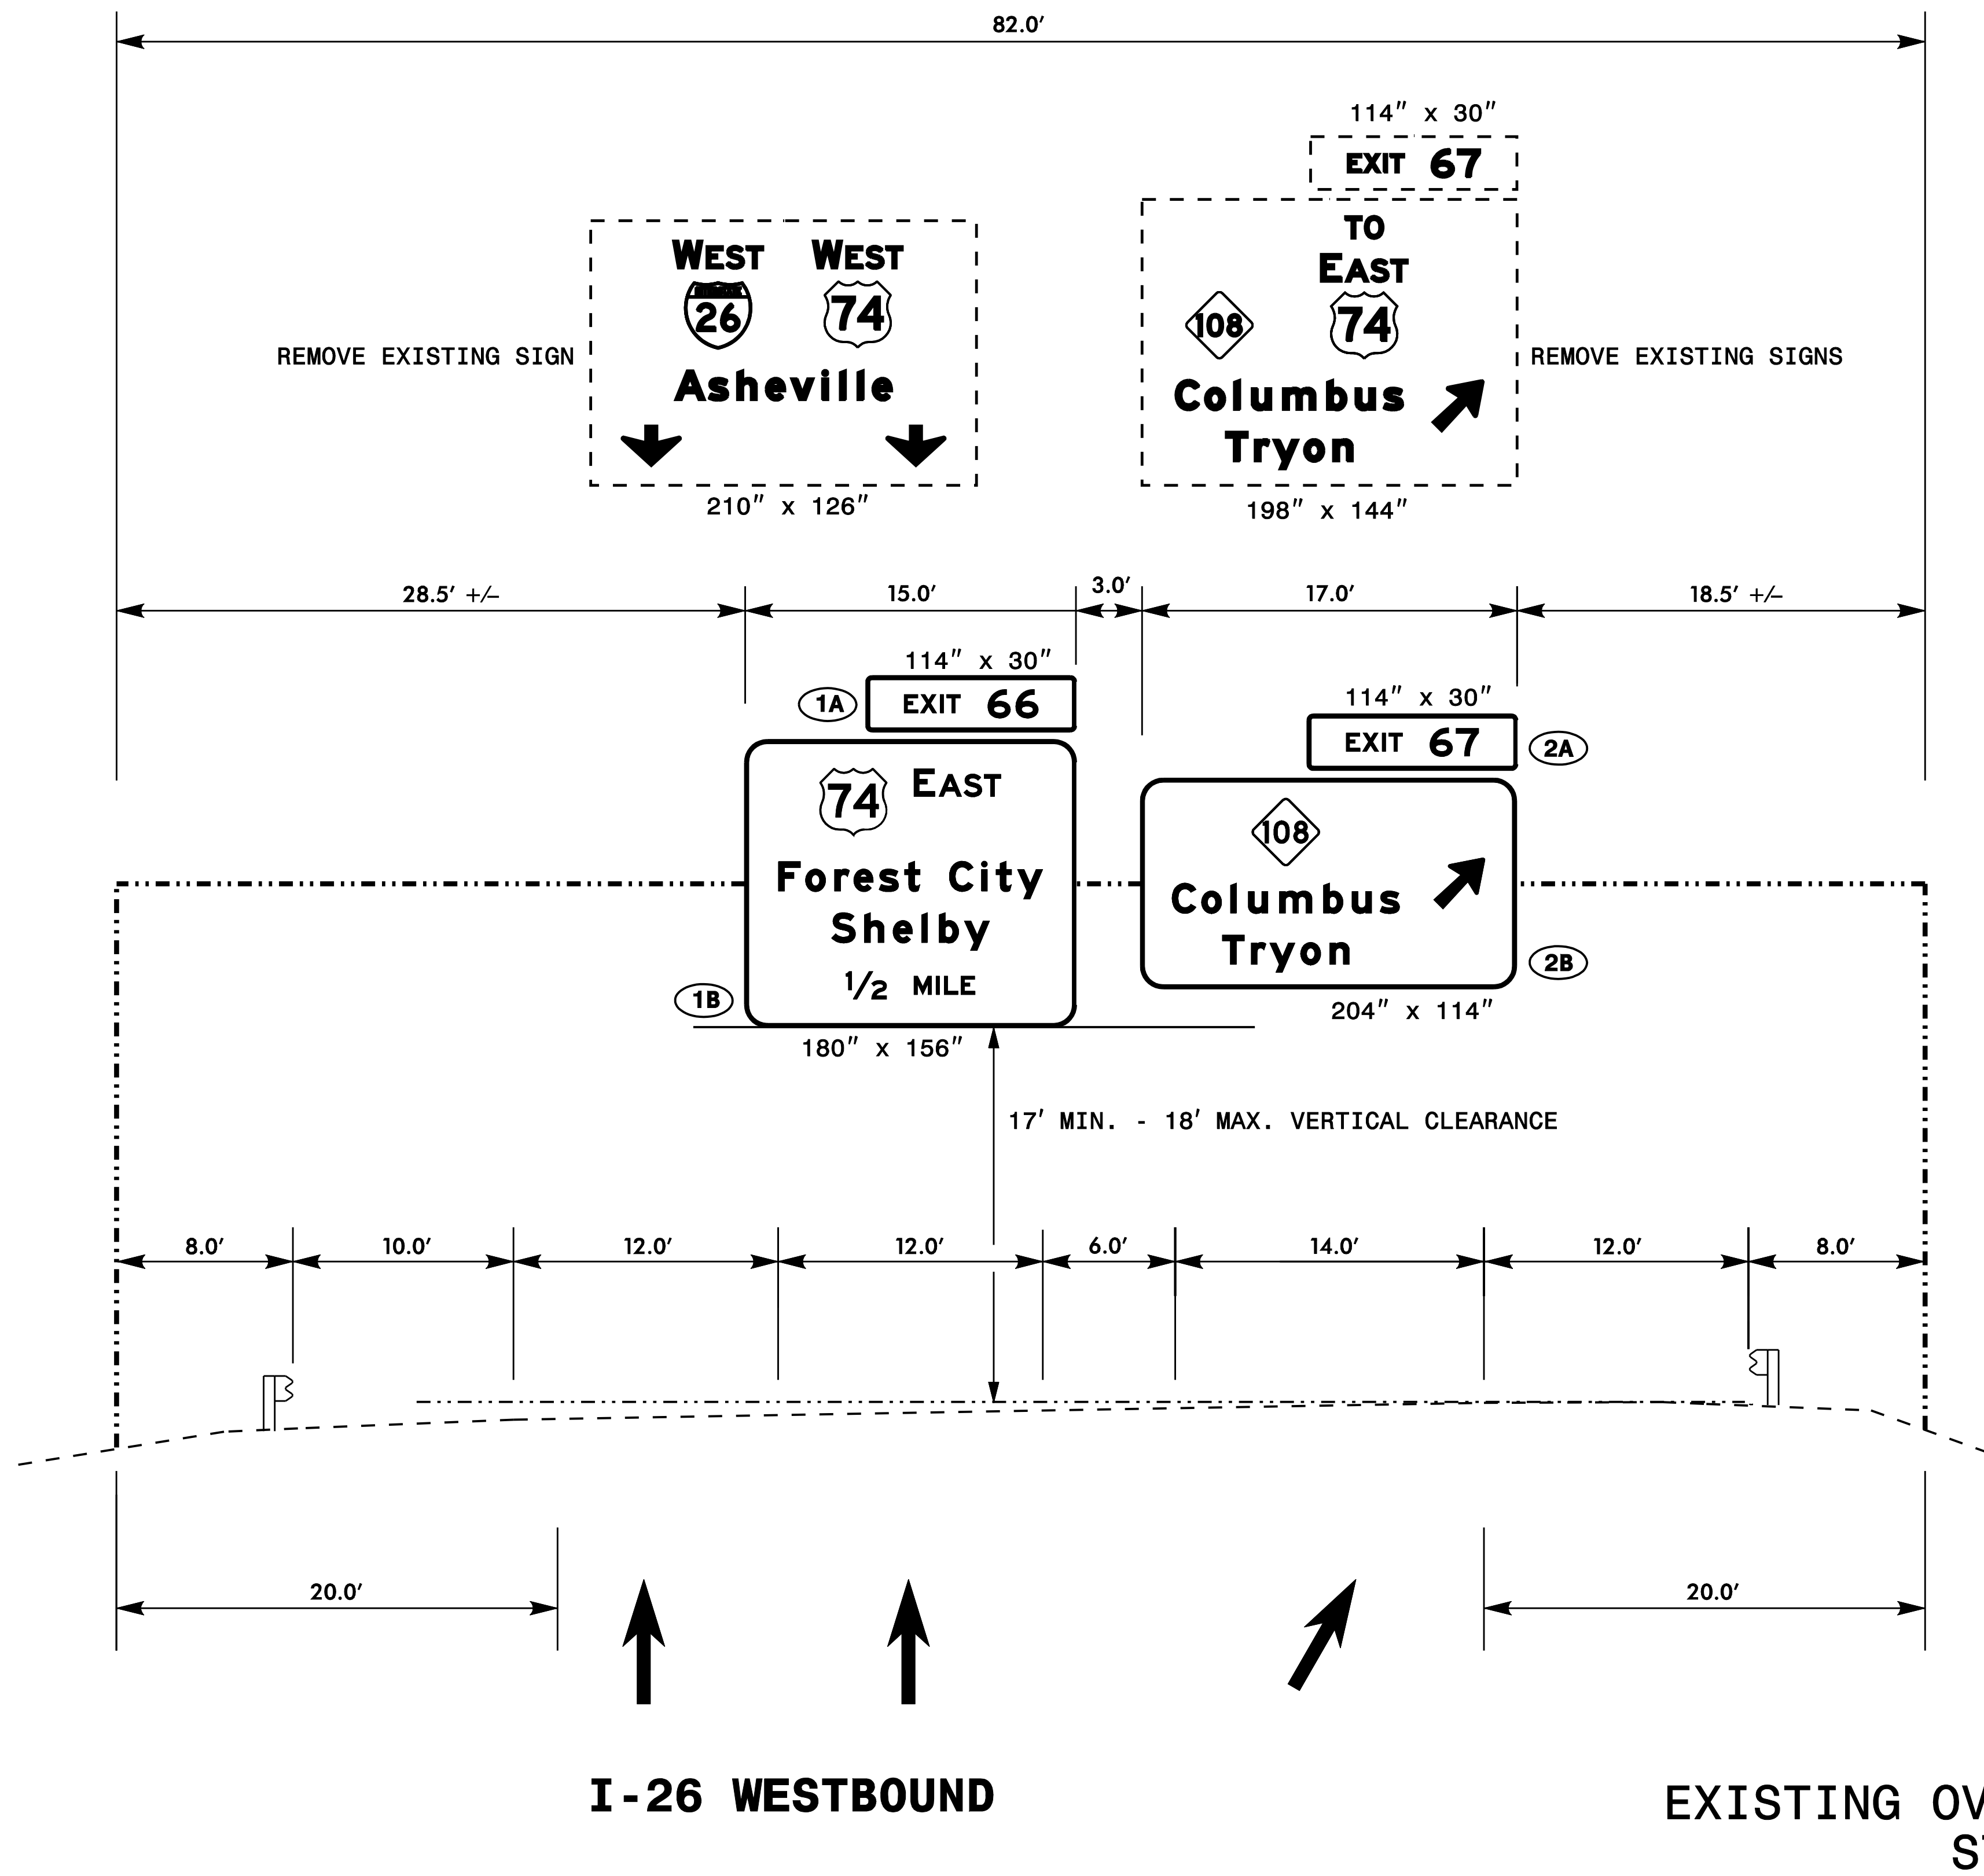

I-26 WESTBOUND

**EXISTING OVERHEAD SIGN ASSEMBLY AA
 STA. 25+75 -EL-**

NOTES:

1. MOUNT SIGNS TO MEET CLEARANCE REQUIREMENTS SHOWN ON THIS PLAN SHEET.
2. EXISTING SIGN SIZES WERE PROVIDED BY DIVISION 14. SIGN AREA OF PROPOSED SIGNS DOES NOT EXCEED SIGN AREA OF EXISTING SIGNS. LIGHTS AND WALKWAY WERE PREVIOUSLY REMOVED.

SIGNING PLANS