
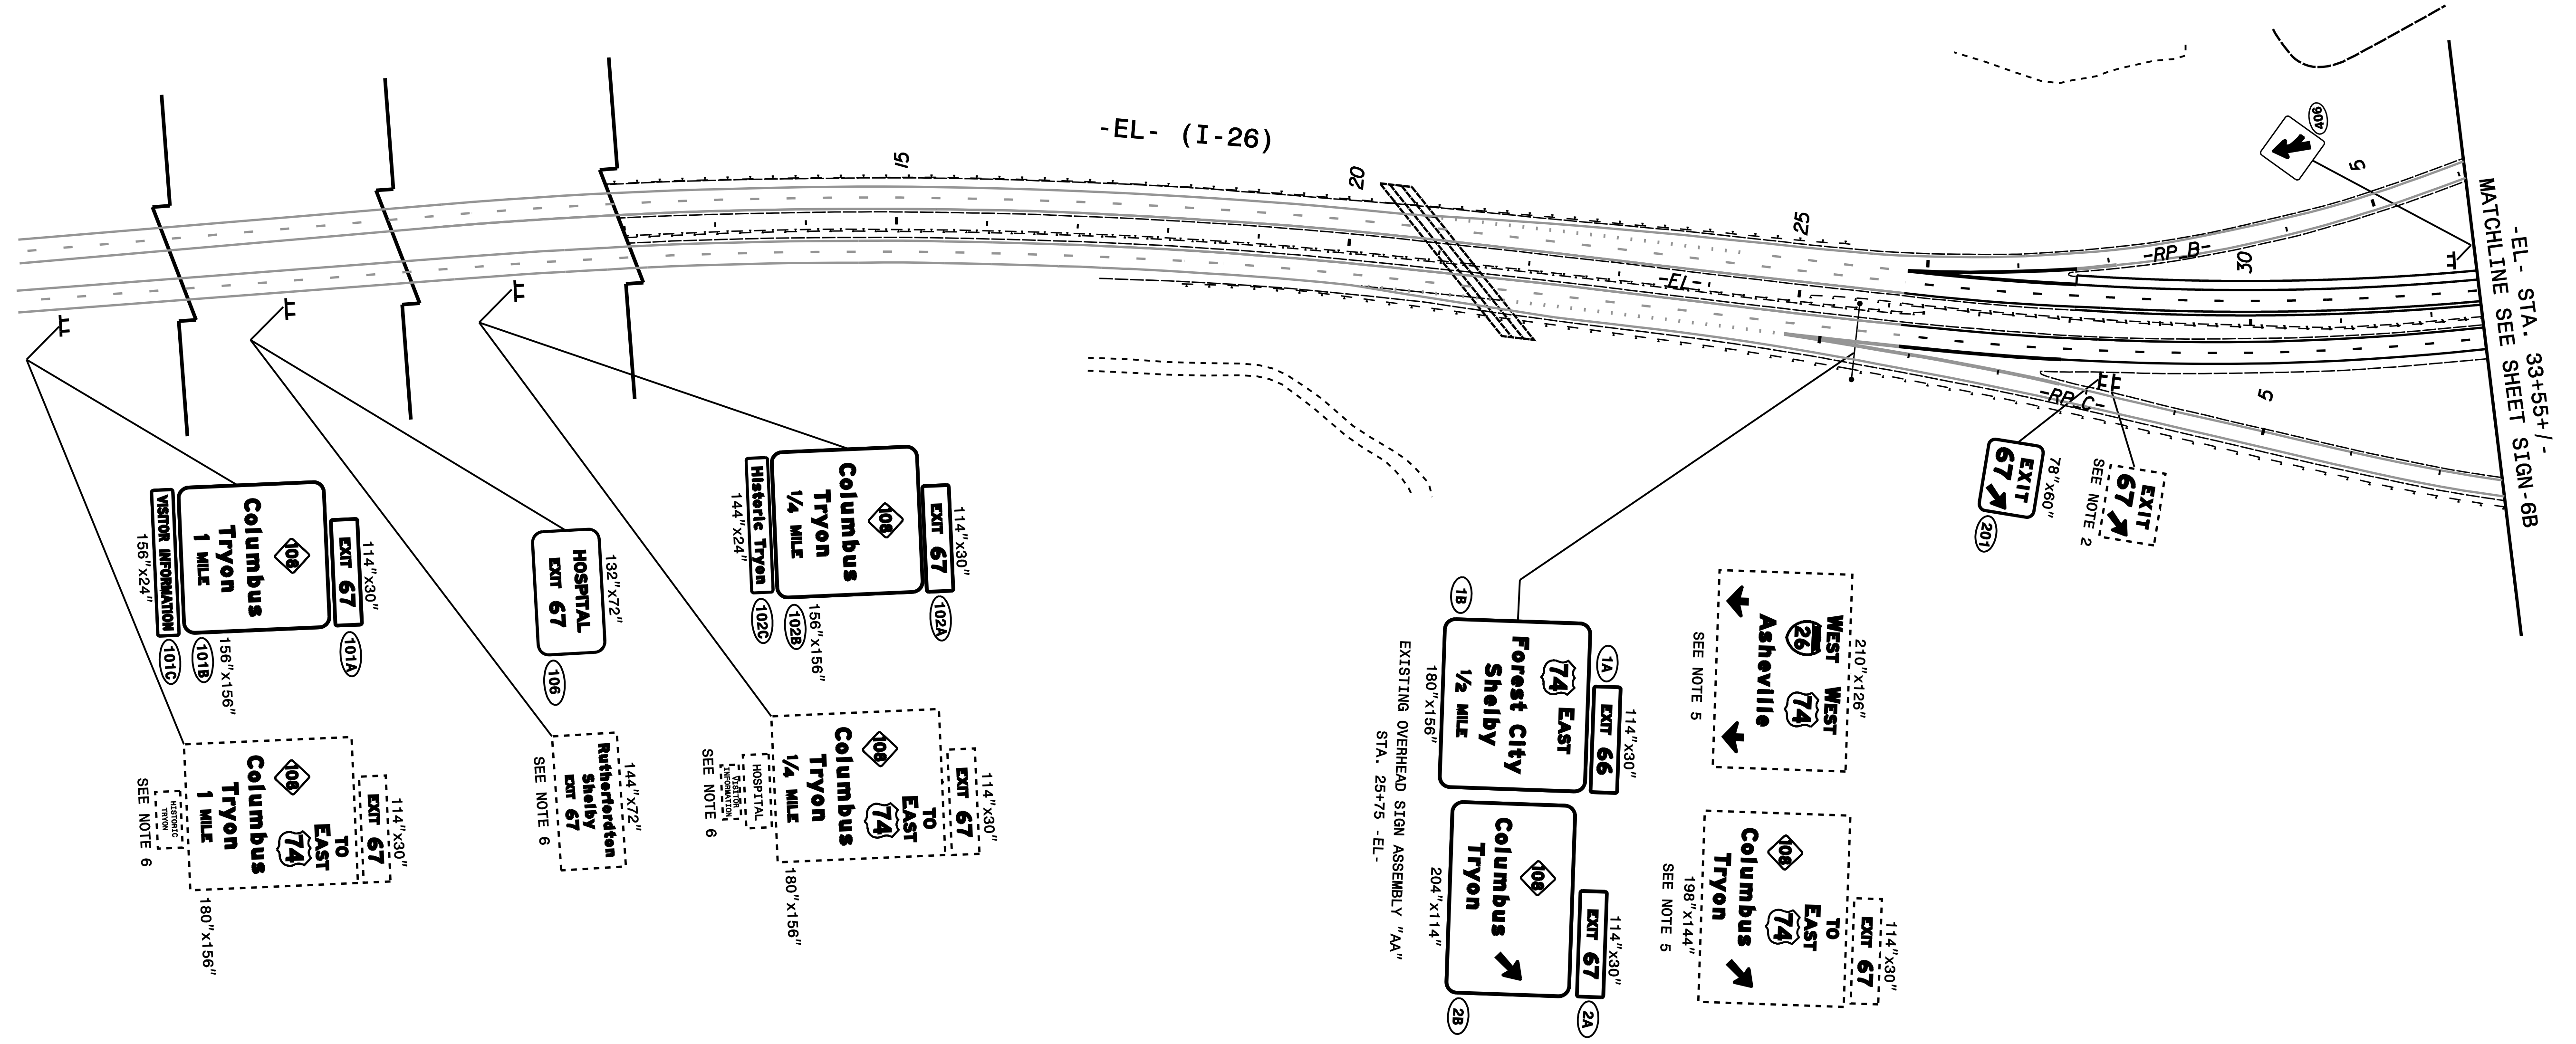


DOCUMENT NOT CONSIDERED FINAL
 UNLESS ALL SIGNATURES COMPLETED

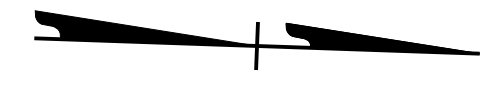

MATCHLINE SEE SHEET SIGN-6B
 -EL- STA. 33+55+/-

SIGNING PLANS