


DOCUMENT NOT CONSIDERED FINAL  
 UNLESS ALL SIGNATURES COMPLETED

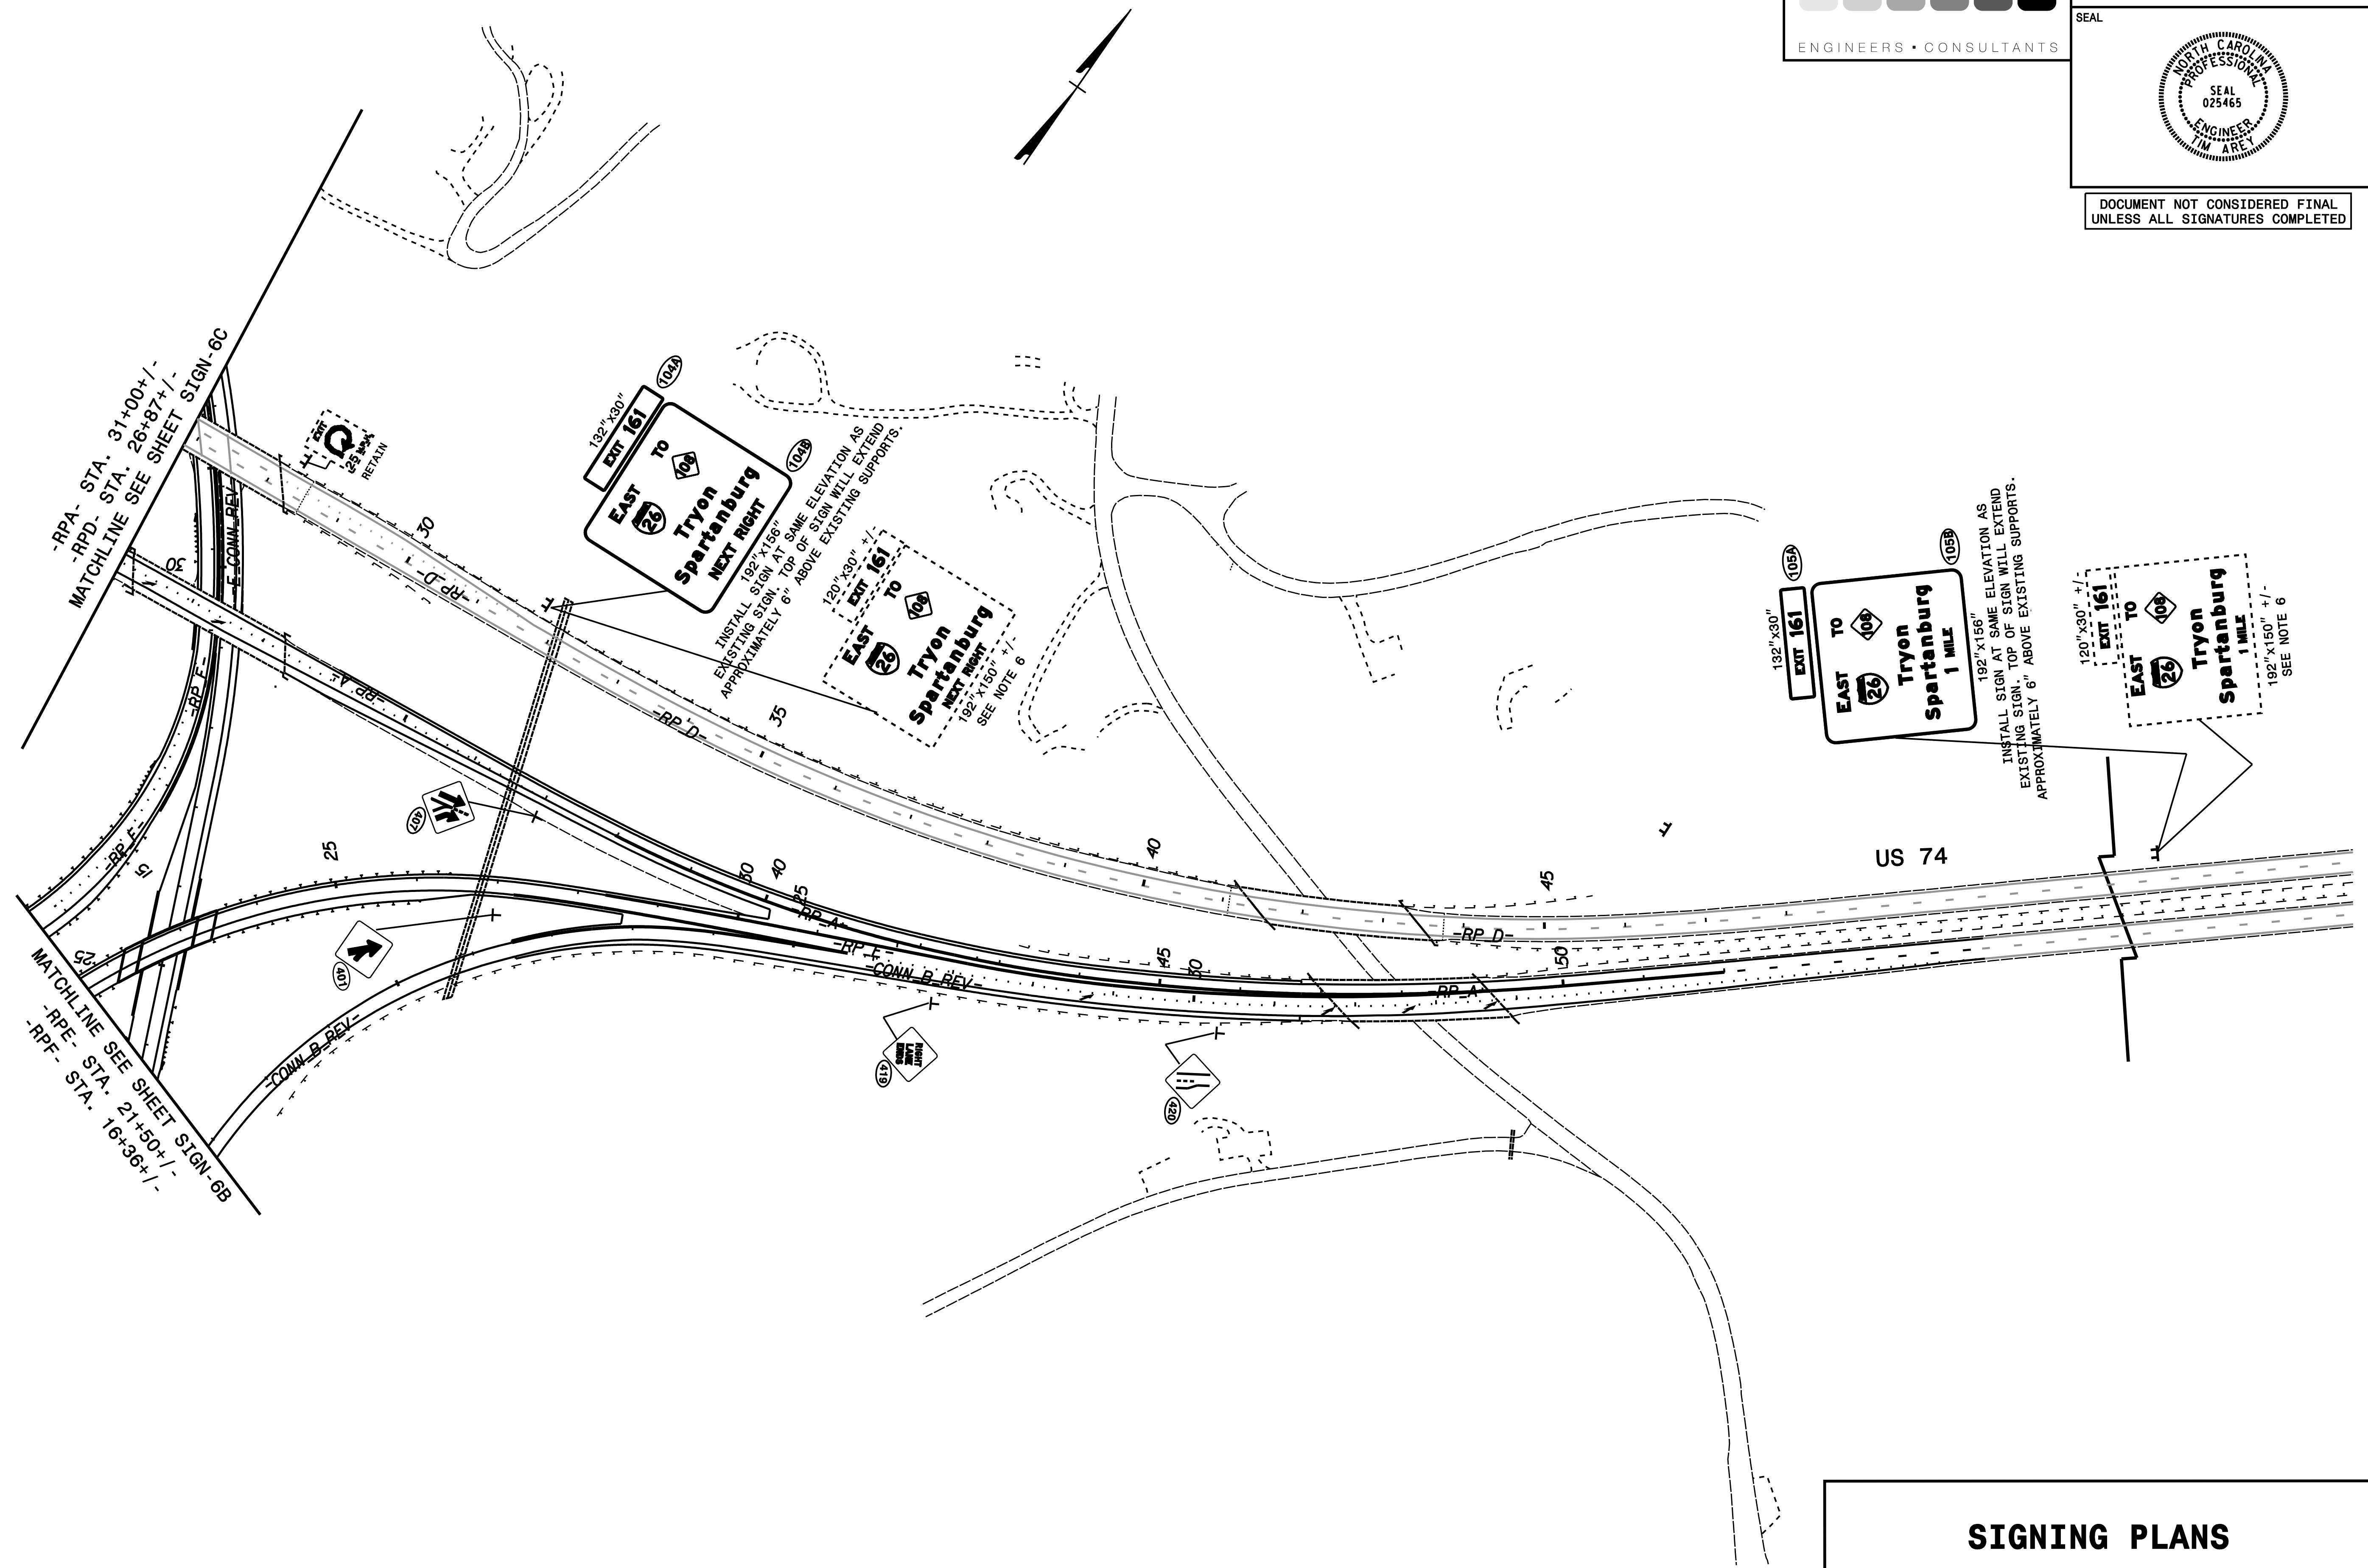

-RPA- STA. 31+00+/-  
 -RPD- STA. 26+87+/-  
 MATCHLINE SEE SHEET SIGN-6C

MATCHLINE SEE SHEET SIGN-6B  
 -RPE- STA. 21+50+/-  
 -RPF- STA. 16+36+/-

192" x 150"  
 EXIT 161  
 TO  
 EAST  
 26  
 Tryon  
 Spartanburg  
 NEXT RIGHT

120" x 30"  
 EXIT 161  
 TO  
 EAST  
 26  
 Tryon  
 Spartanburg  
 NEXT RIGHT

132" x 30"  
 EXIT 161  
 TO  
 EAST  
 26  
 Tryon  
 Spartanburg  
 1 MILE

120" x 30"  
 EXIT 161  
 TO  
 EAST  
 26  
 Tryon  
 Spartanburg  
 1 MILE

INSTALL SIGN AT SAME ELEVATION AS  
 EXISTING SIGN. TOP OF SIGN WILL EXTEND  
 APPROXIMATELY 6" ABOVE EXISTING SUPPORTS.

INSTALL SIGN AT SAME ELEVATION AS  
 EXISTING SIGN. TOP OF SIGN WILL EXTEND  
 APPROXIMATELY 6" ABOVE EXISTING SUPPORTS.

US 74

**SIGNING PLANS**