



6/23/16

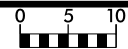

PROJ. REFERENCE NO.
I-4729A

SHEET NO.
X-1

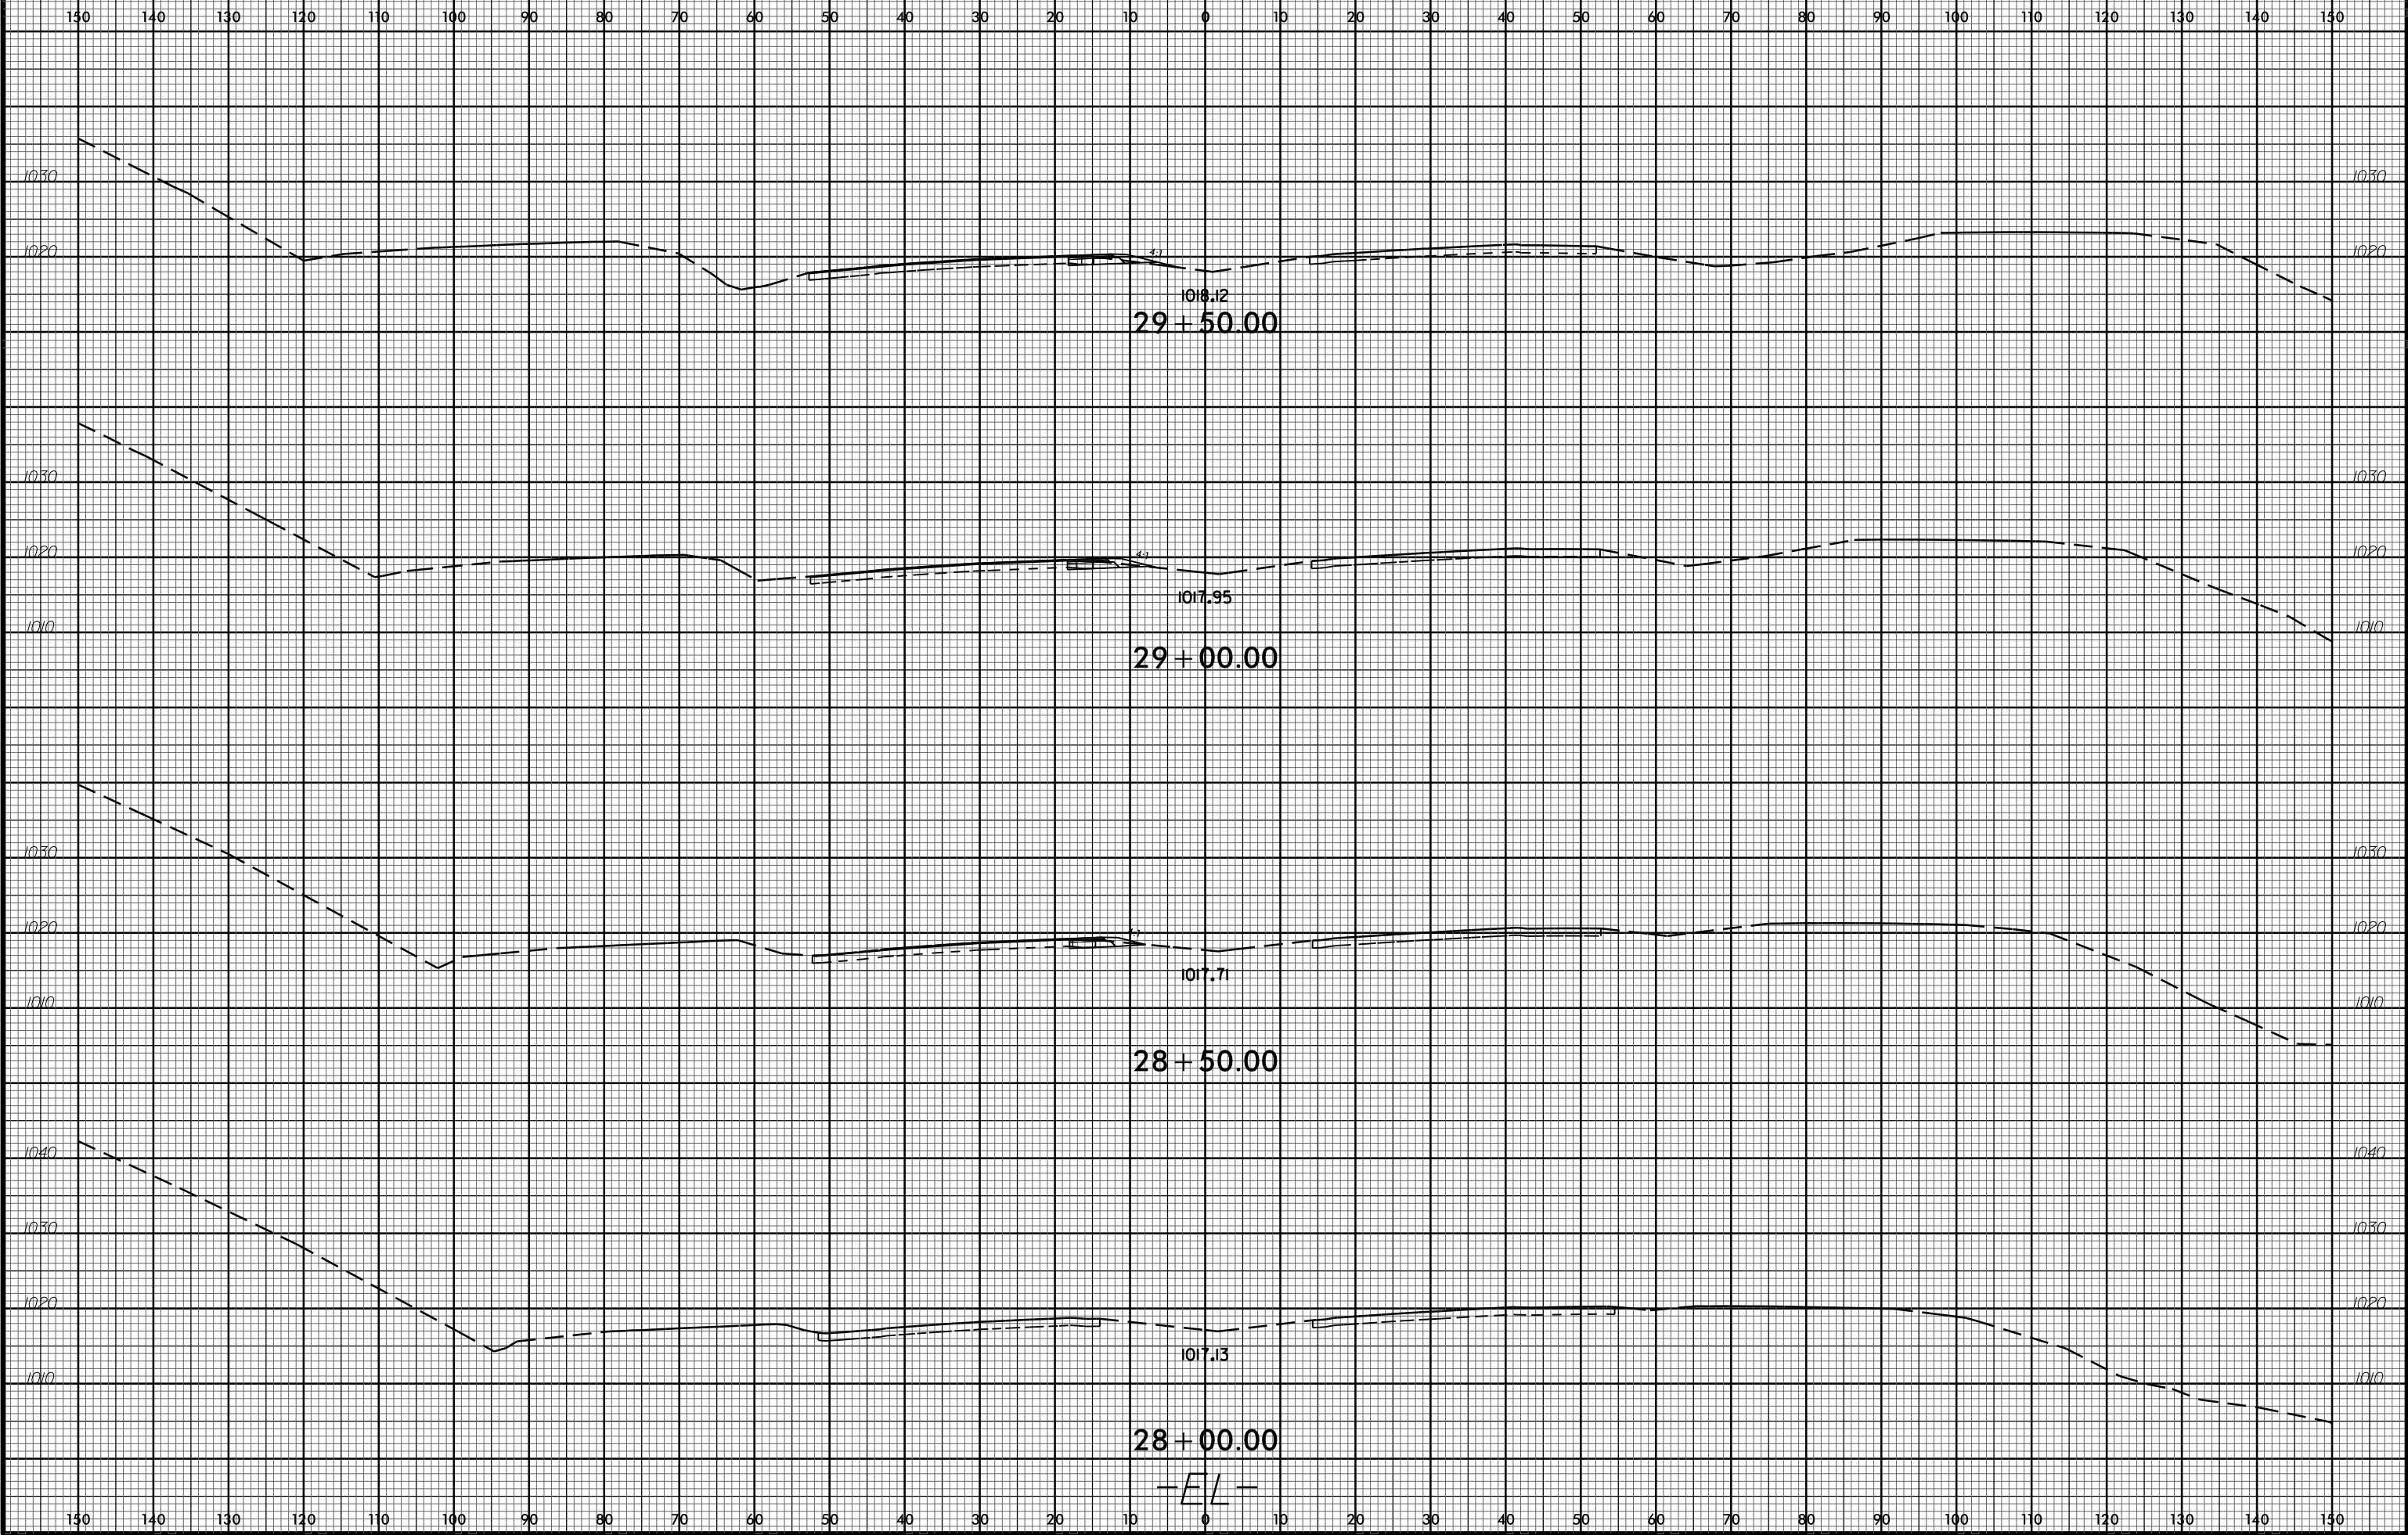

I:\7-AUG-2017 10:43
I:\1-4729A\Roadwork\XSC\1-4729A_Rdy_xpl.dgn
\$\$\$\$\$USERNAME\$\$\$\$\$