


6/23/16

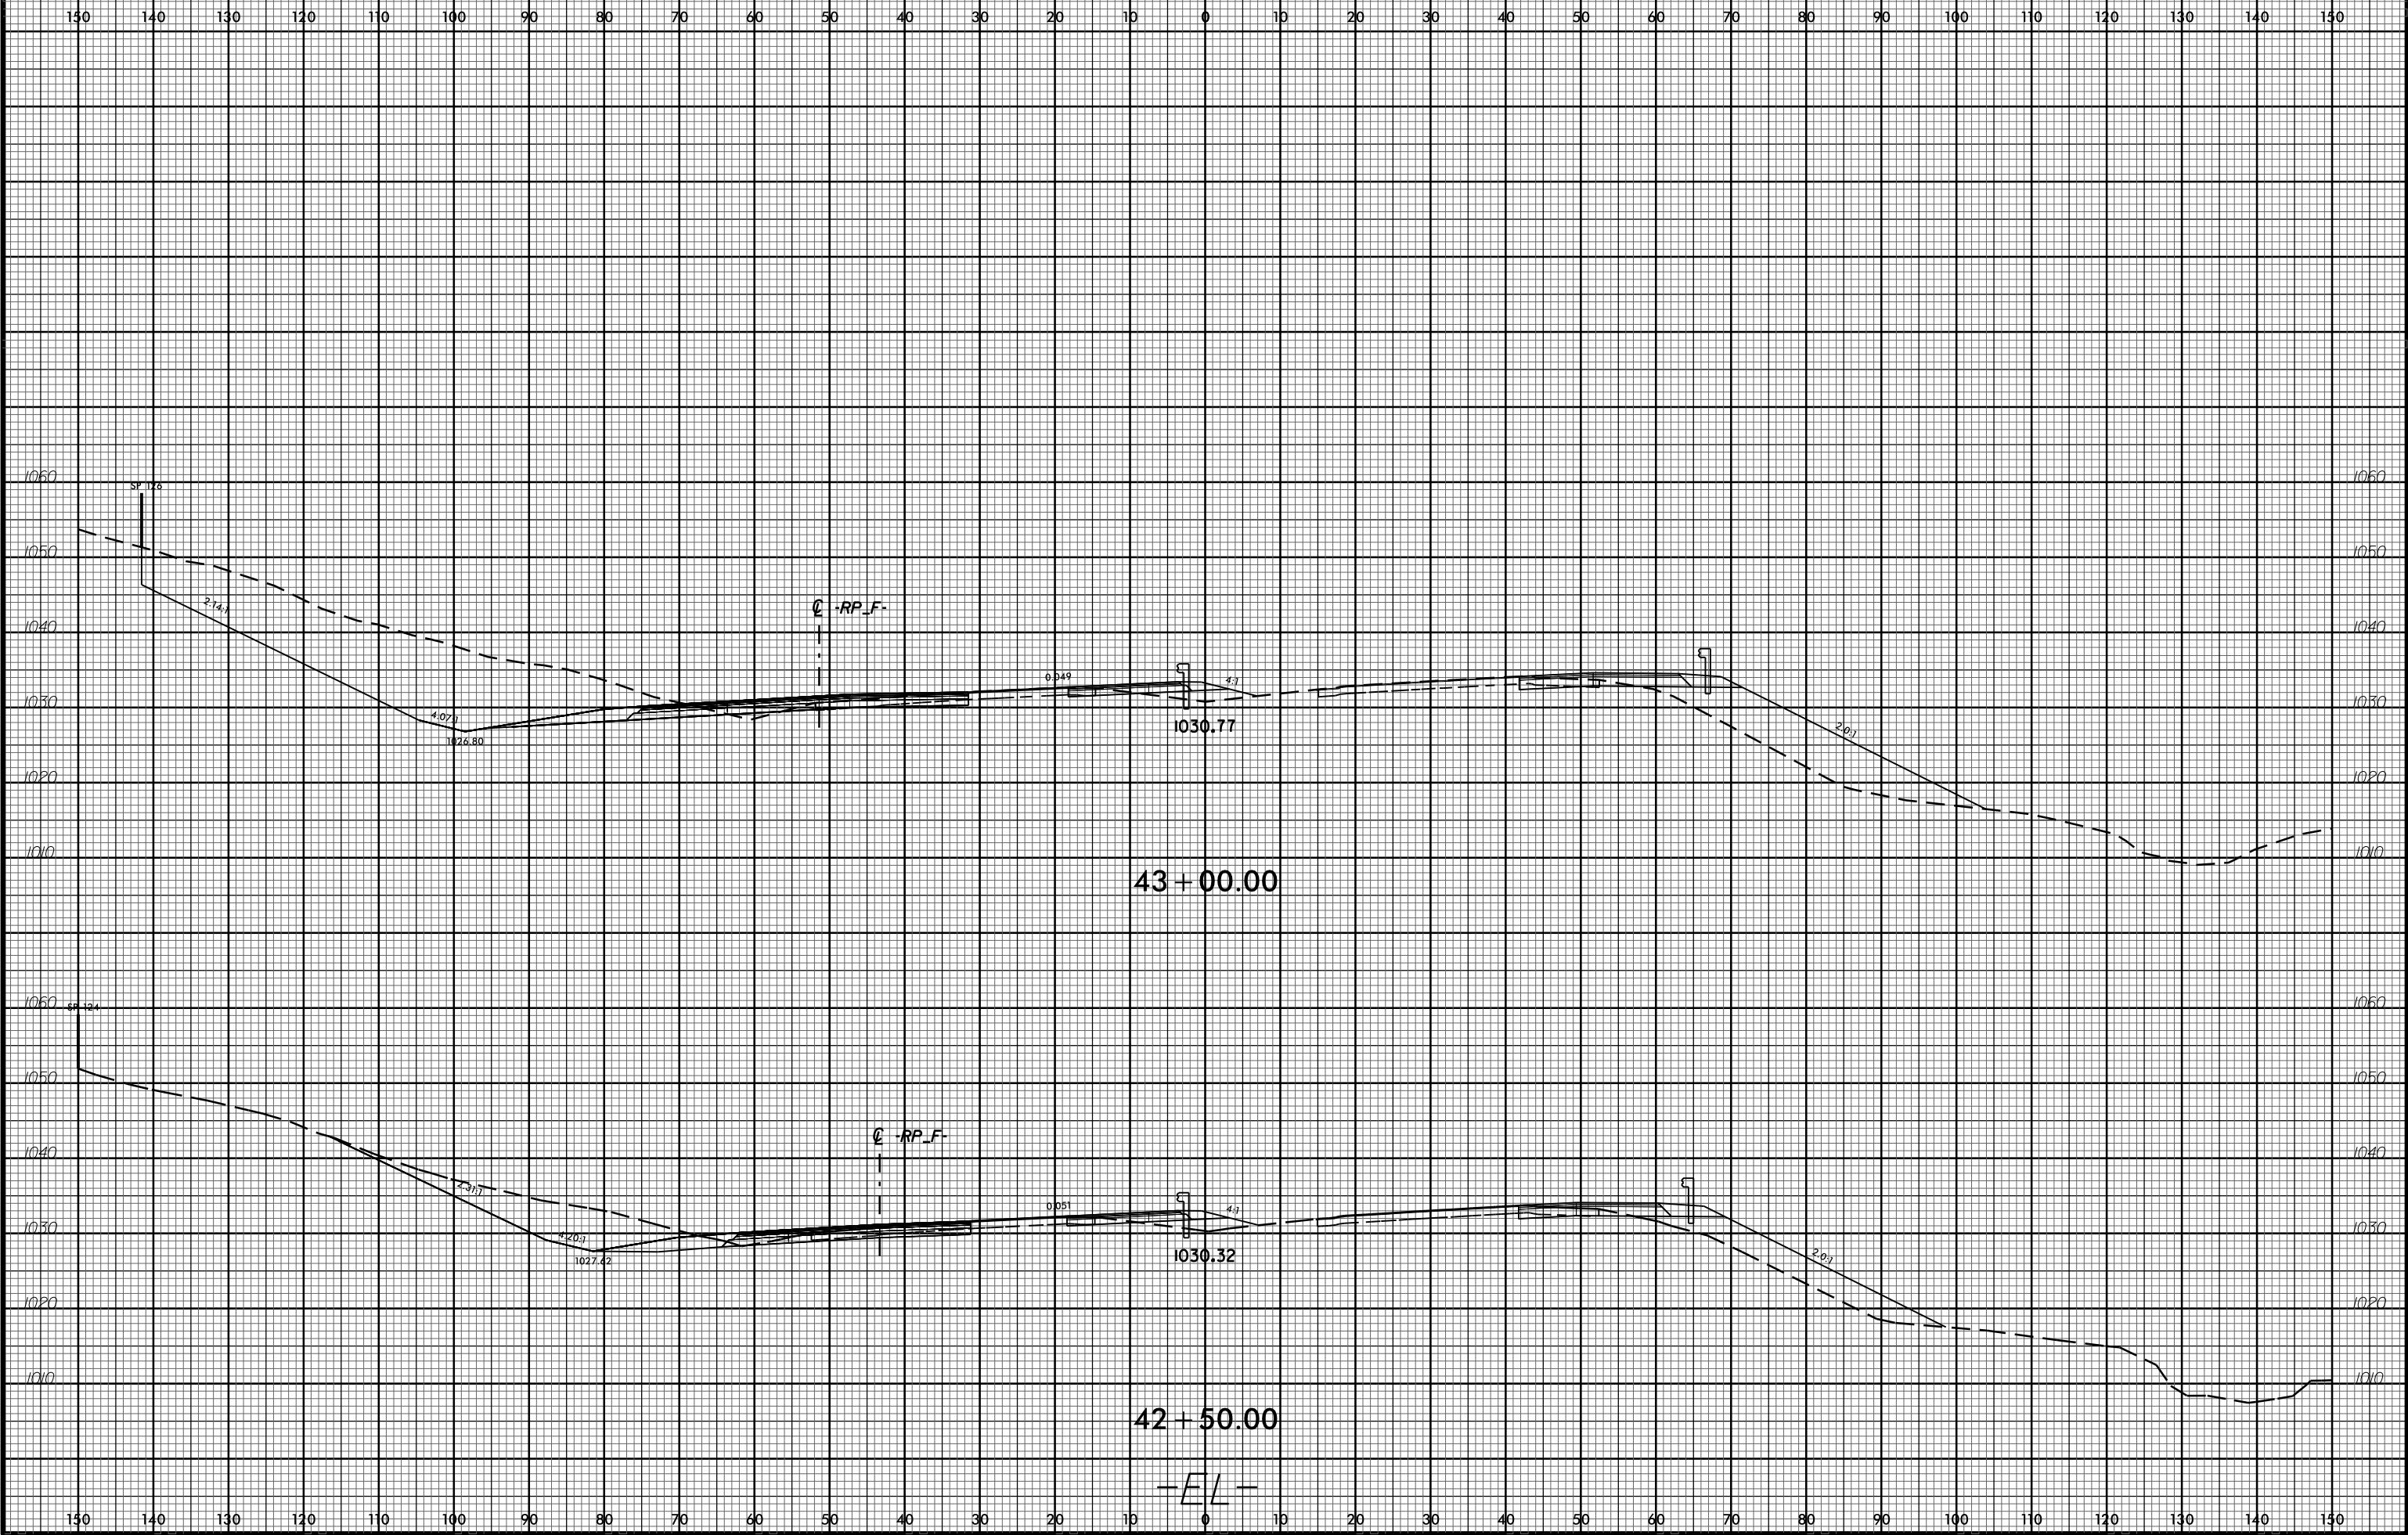

PROJ. REFERENCE NO.
I-4729A

SHEET NO.
X-8



I:\AUG-2017\044\1\I-4729A\Roadwork\XSC\I-4729A_Rdy.xpl.dgn
\$\$\$\$\$USERNAME\$\$\$\$\$