


6/23/16

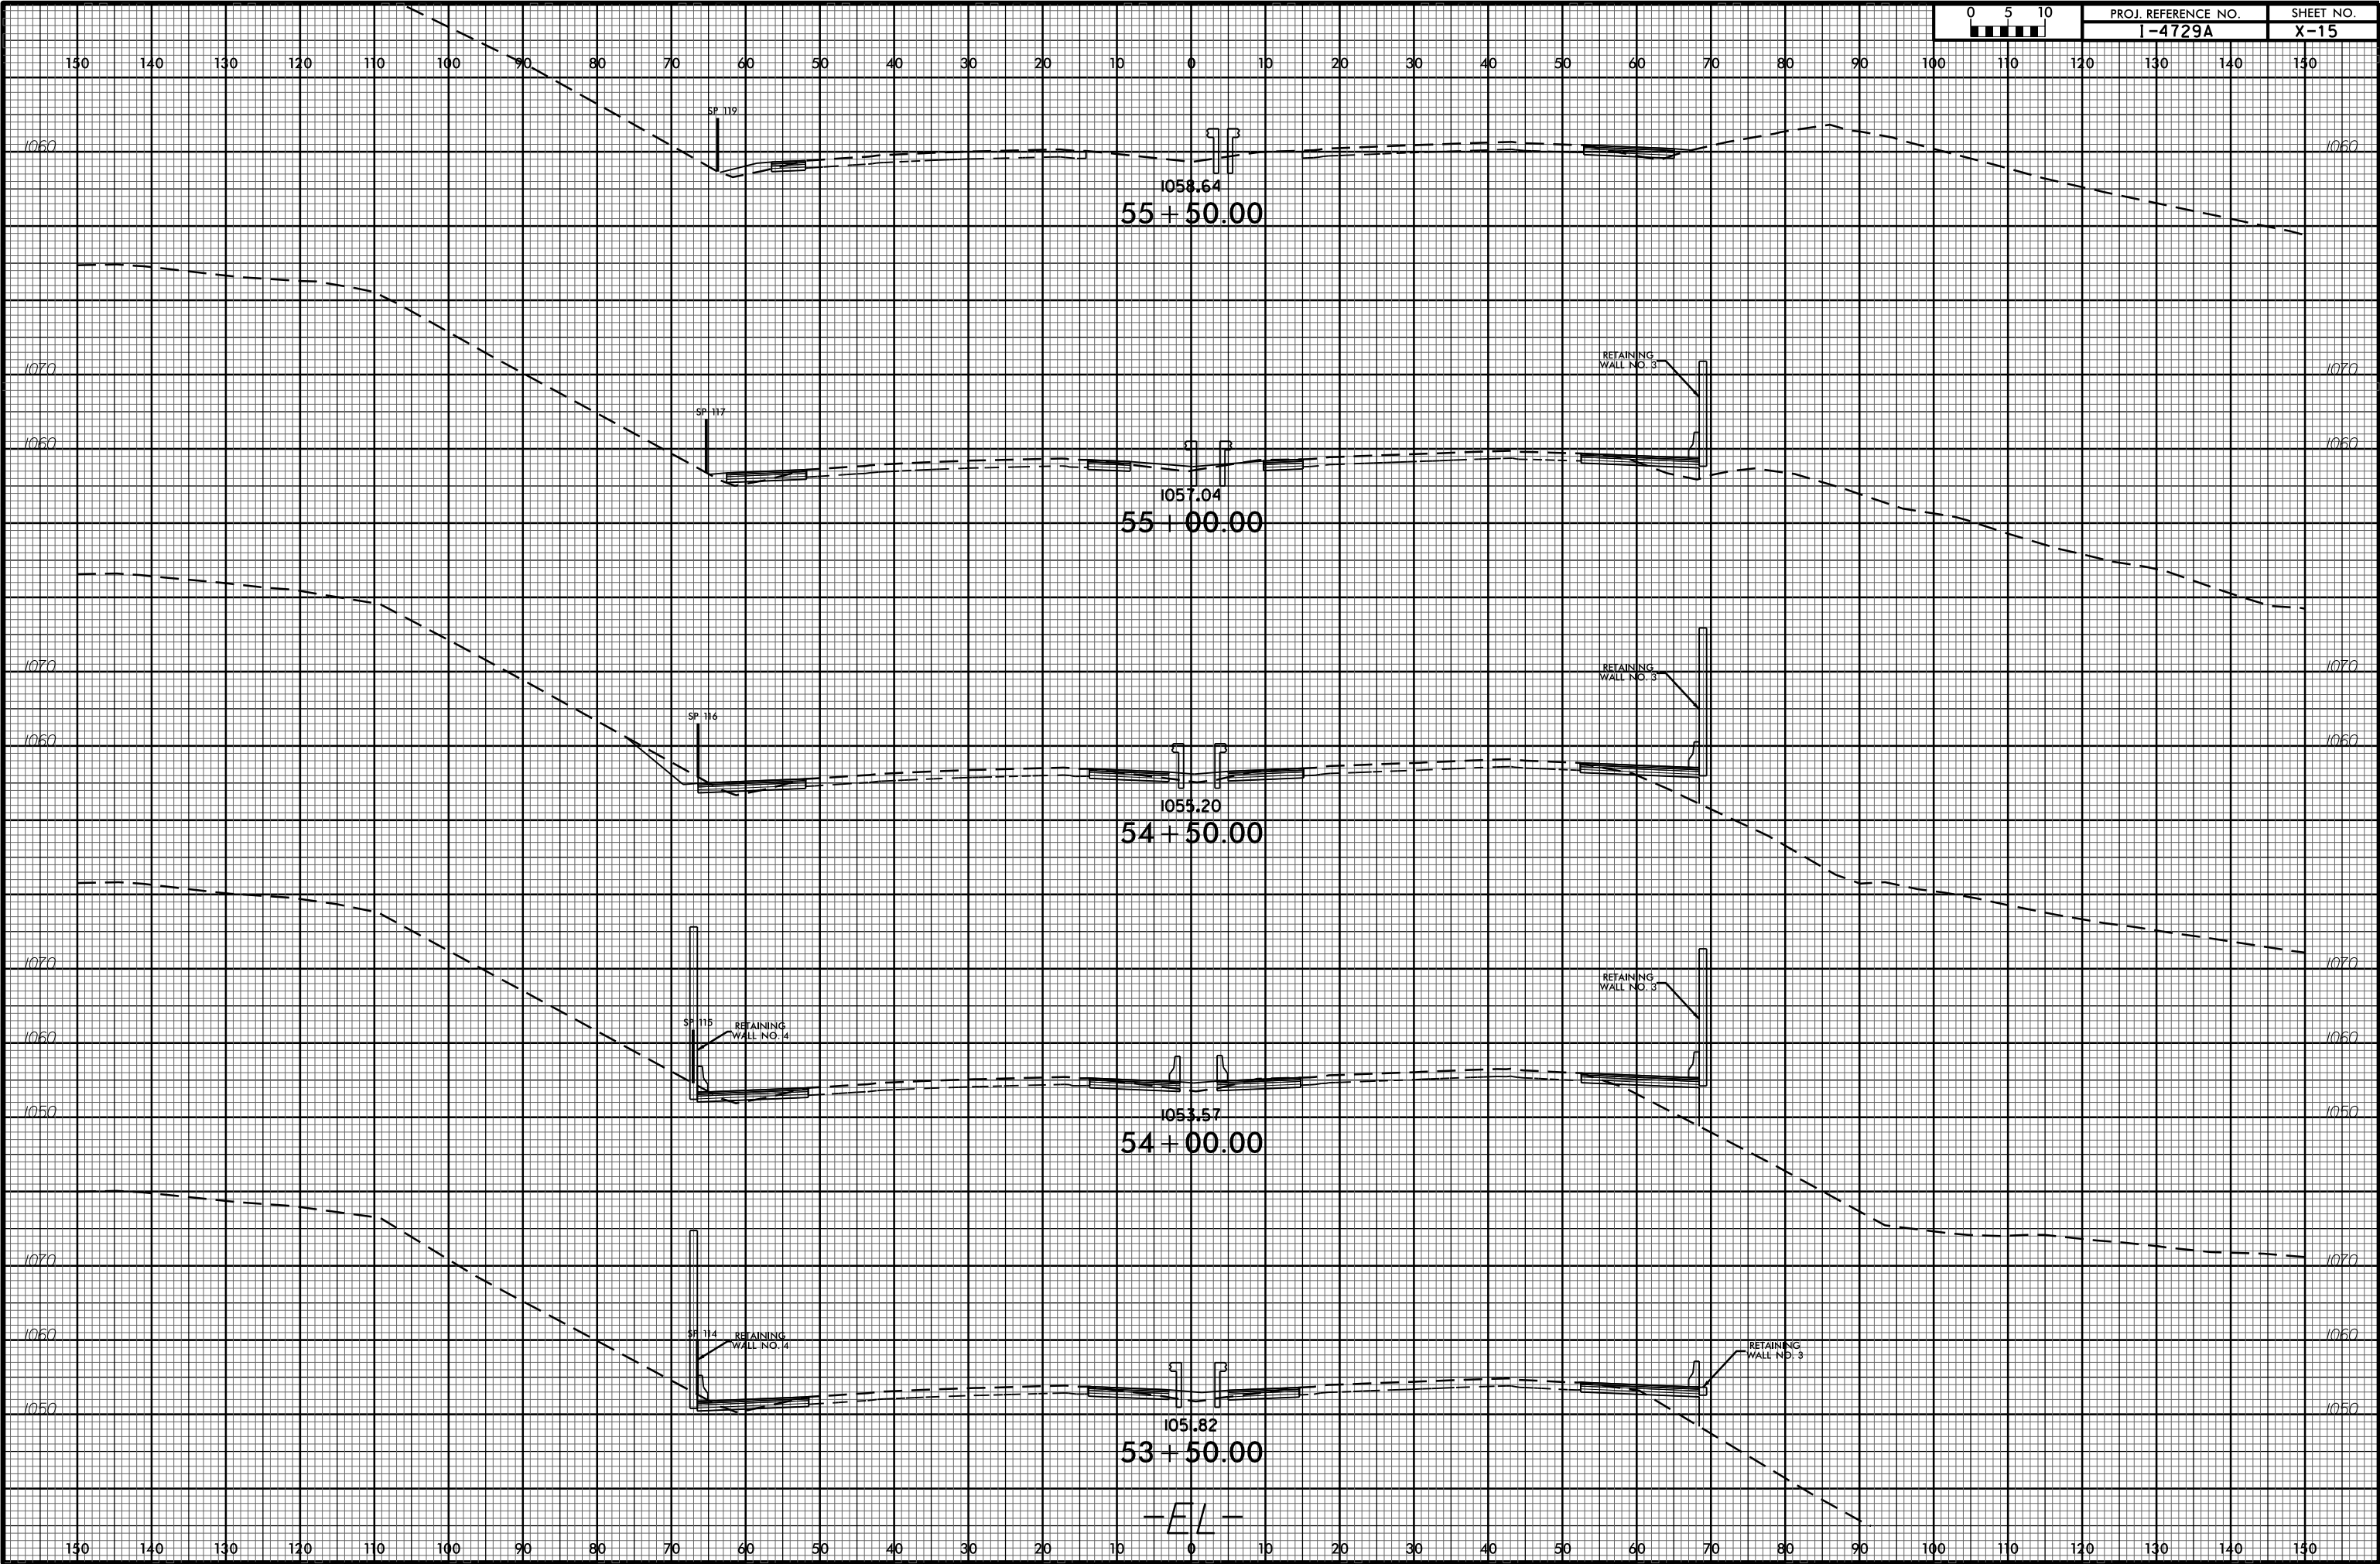

PROJ. REFERENCE NO.  
I-4729A

SHEET NO.  
X-15



I:\7-AUG-2017 10:44  
I:\1-4729A\Roadwork\XSC\1-4729A\_Rdy.xpl.dgn  
\$\$\$\$\$USERNAME\$\$\$\$\$