


6/23/16



PROJ. REFERENCE NO.
I-4729A

SHEET NO.
X-25

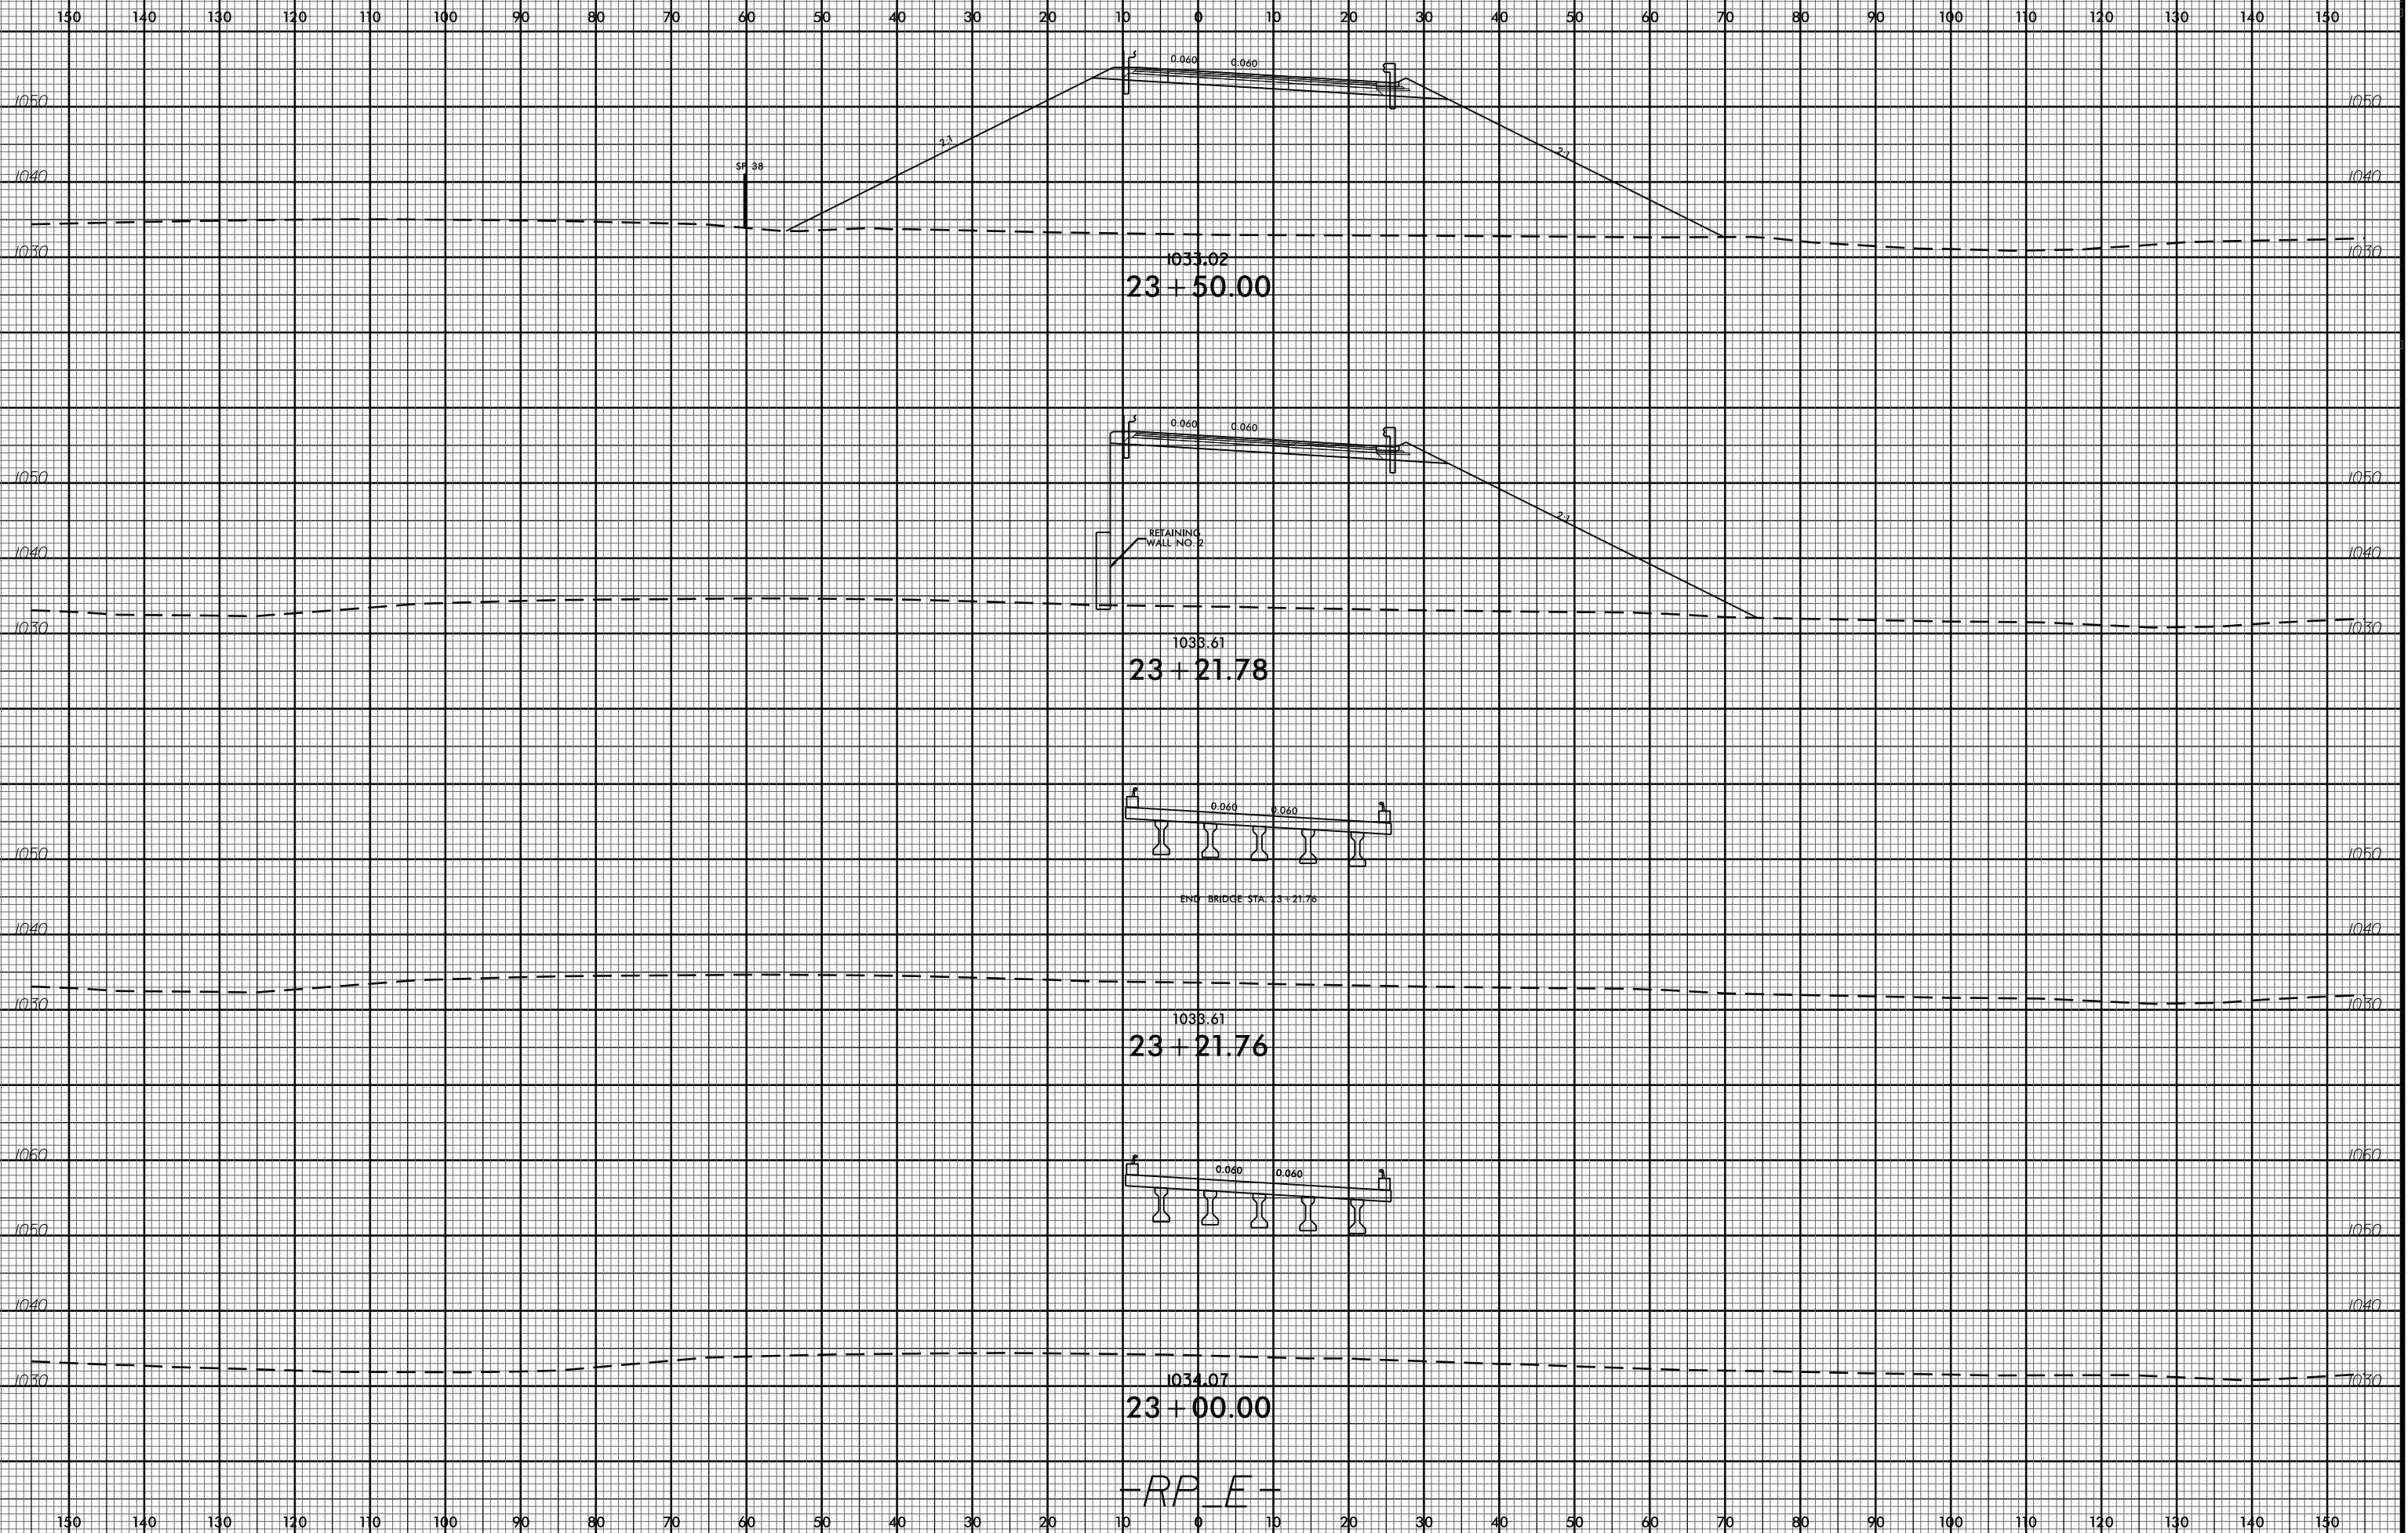

1033.02
23 + 50.00

1033.61
23 + 21.78

1033.61
23 + 21.76

1034.07
23 + 00.00

-R P E-

I:\4729A\BROWSE\XSC\I-4729A_Rdy_xpl.dgn
\$\$\$\$\$USERNAME\$\$\$\$\$