
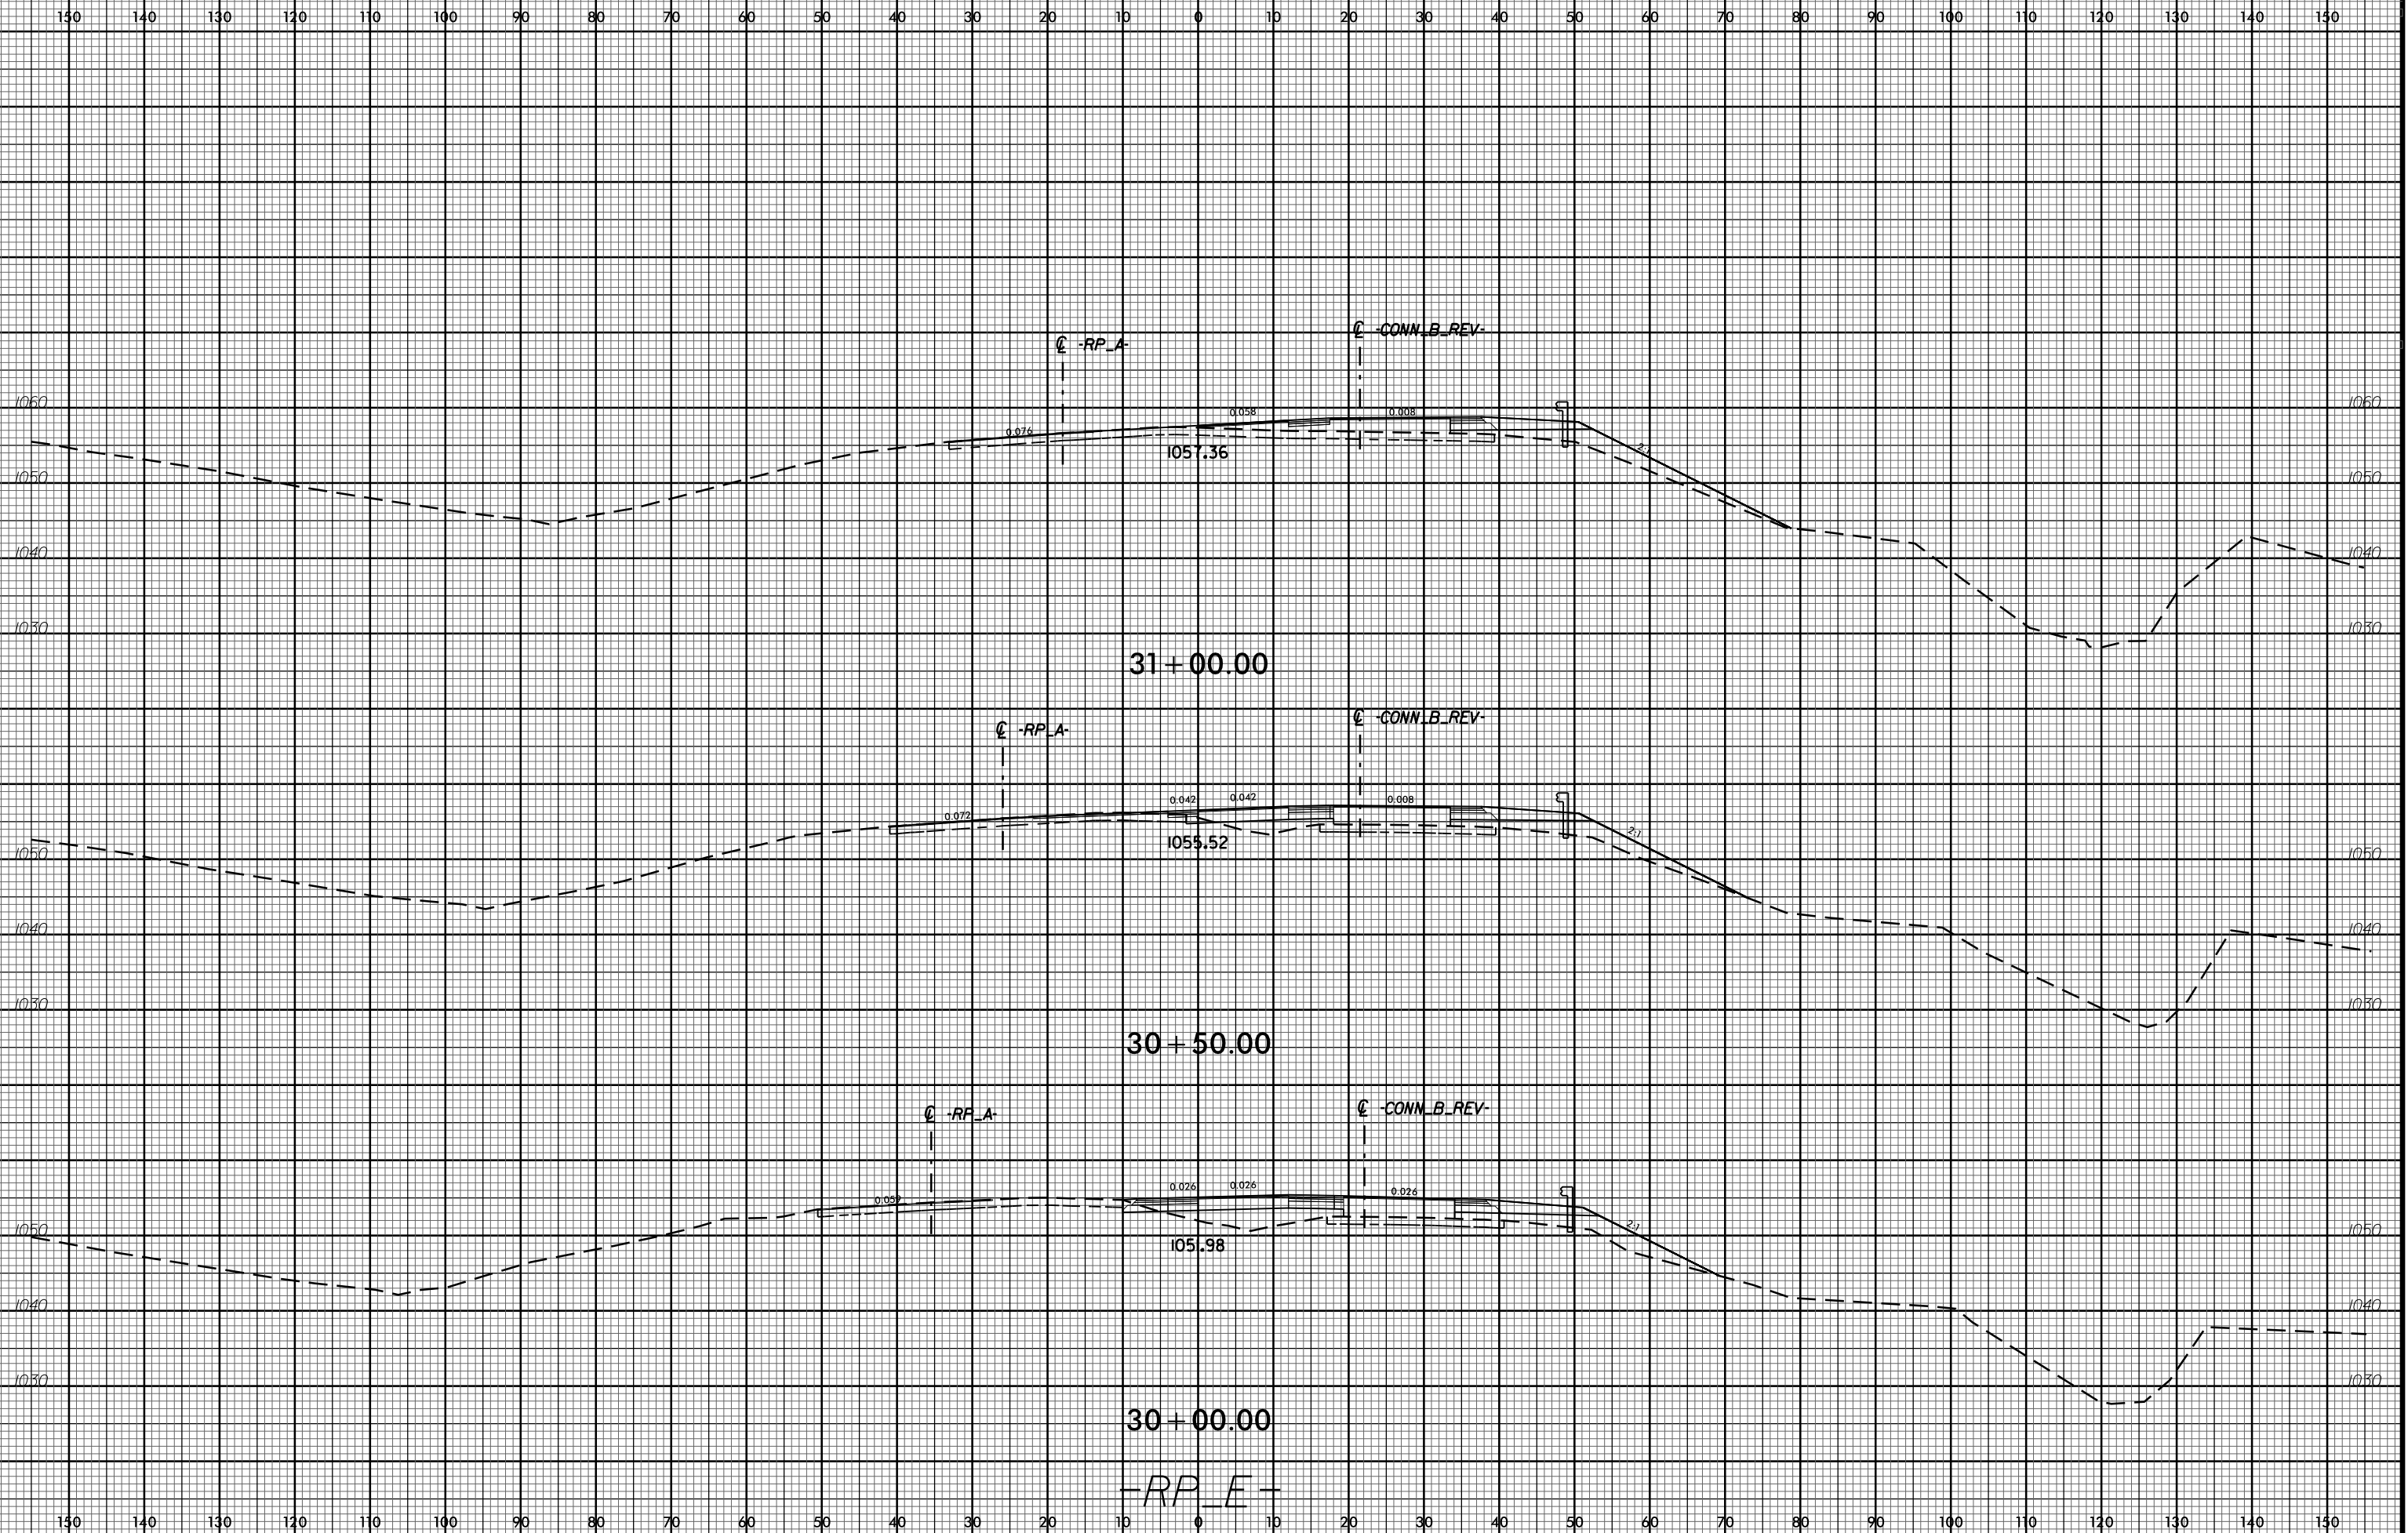


6/23/16

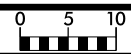

I:\1-4729A\ROAD\XSC\1-4729A\_Rdy.xpl.dgn  
\$\$\$\$\$USERNAME\$\$\$\$\$