

130 140 130 120 110 100 90 80 70 60 50 40 30 20 10 0 10 20 30 40 50 60 70 80 90 100 110 120 130 140 150

1080 1080


1070 1070

1060 1060

1050 1050

1040 1040

SP 13

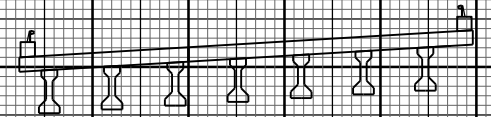

BEGIN BRIDGE STA: 20+52.09

1048.37

20+52.10

1080 1080


1070 1070

1060 1060

1050 1050

1040 1040

SP 13

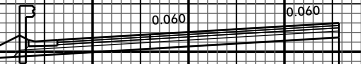

0.060 0.060

RETAINING WALL NO. 5

1048.36

20+52.08

-RP_F-

130 140 130 120 110 100 90 80 70 60 50 40 30 20 10 0 10 20 30 40 50 60 70 80 90 100 110 120 130 140 150