


6/23/16



PROJ. REFERENCE NO.
I-4729A

SHEET NO.
X-59

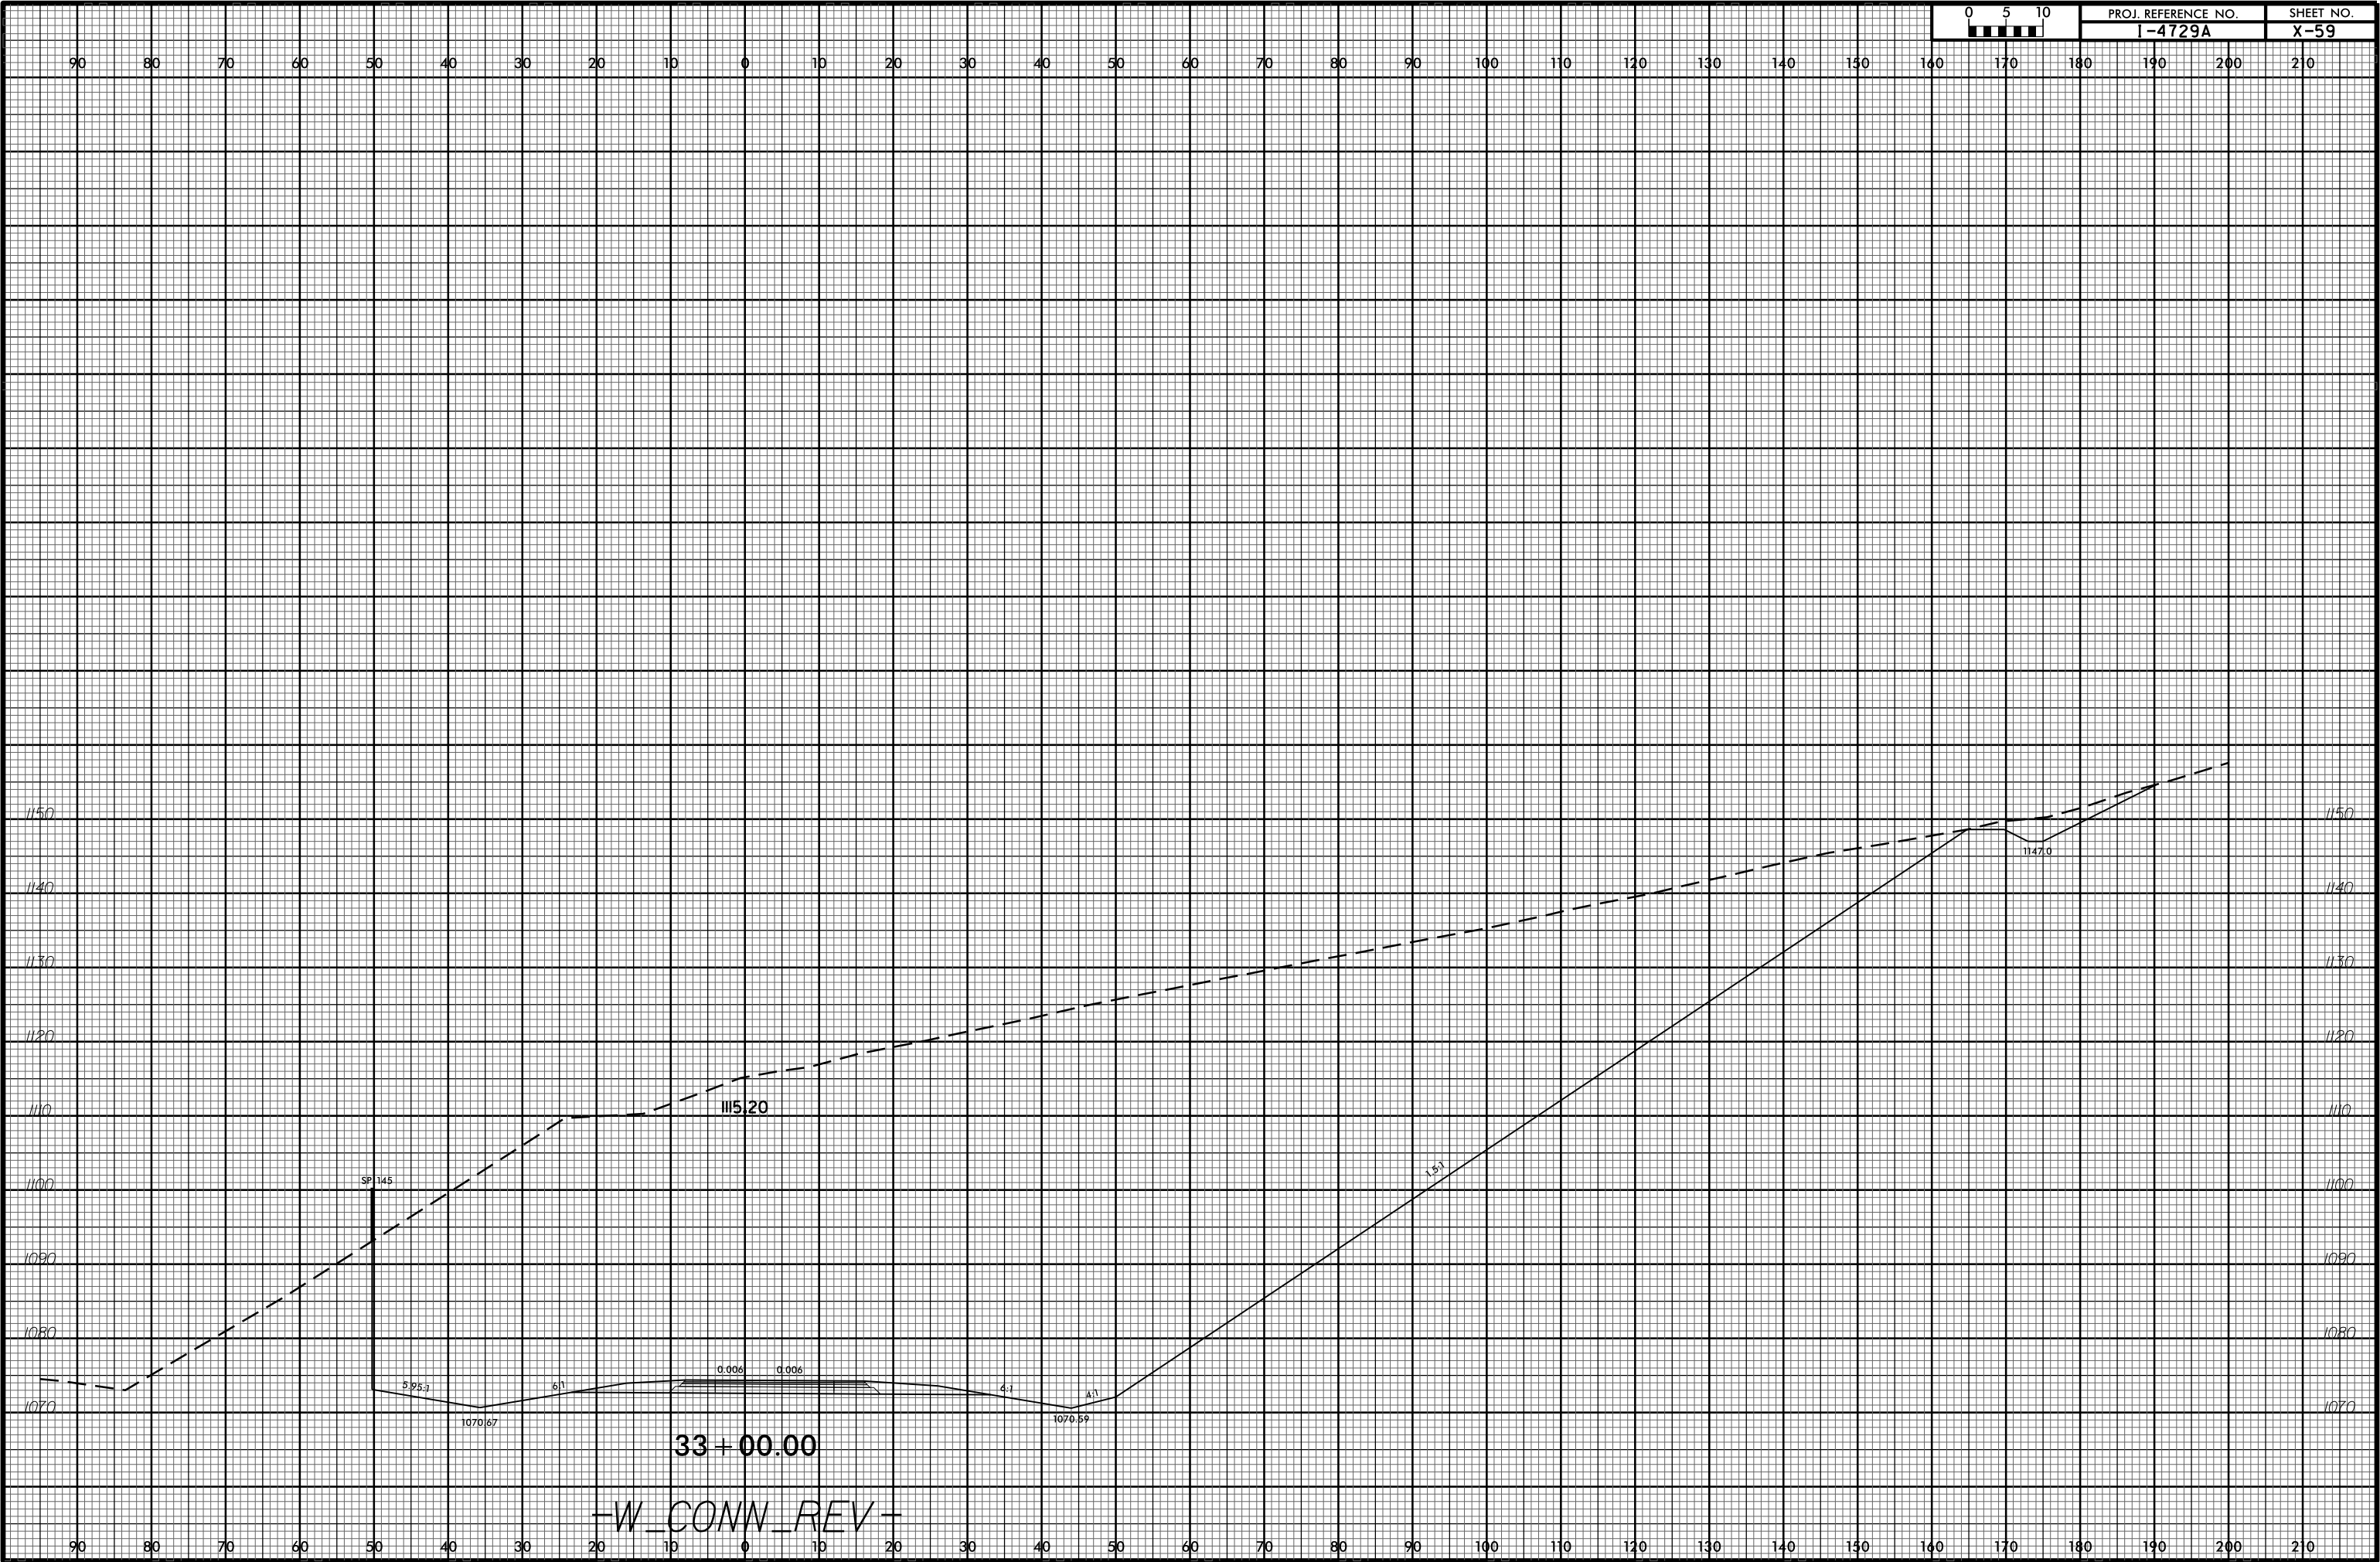

-W_CONN_REV-

I:\1-4729A\Bor\1-4729A.XSC\1-4729A_Rdy.xpl.dgn
\$\$\$\$\$USERNAME\$\$\$\$\$

14-AUG-2017 08:20