


6/23/16
14-AUG-2017 08:20
I:\1-4729A\3D\CON\CON\XSC\1-4729A_Rdy.xpl.dgn
\$\$\$\$\$USERNAME\$\$\$\$\$

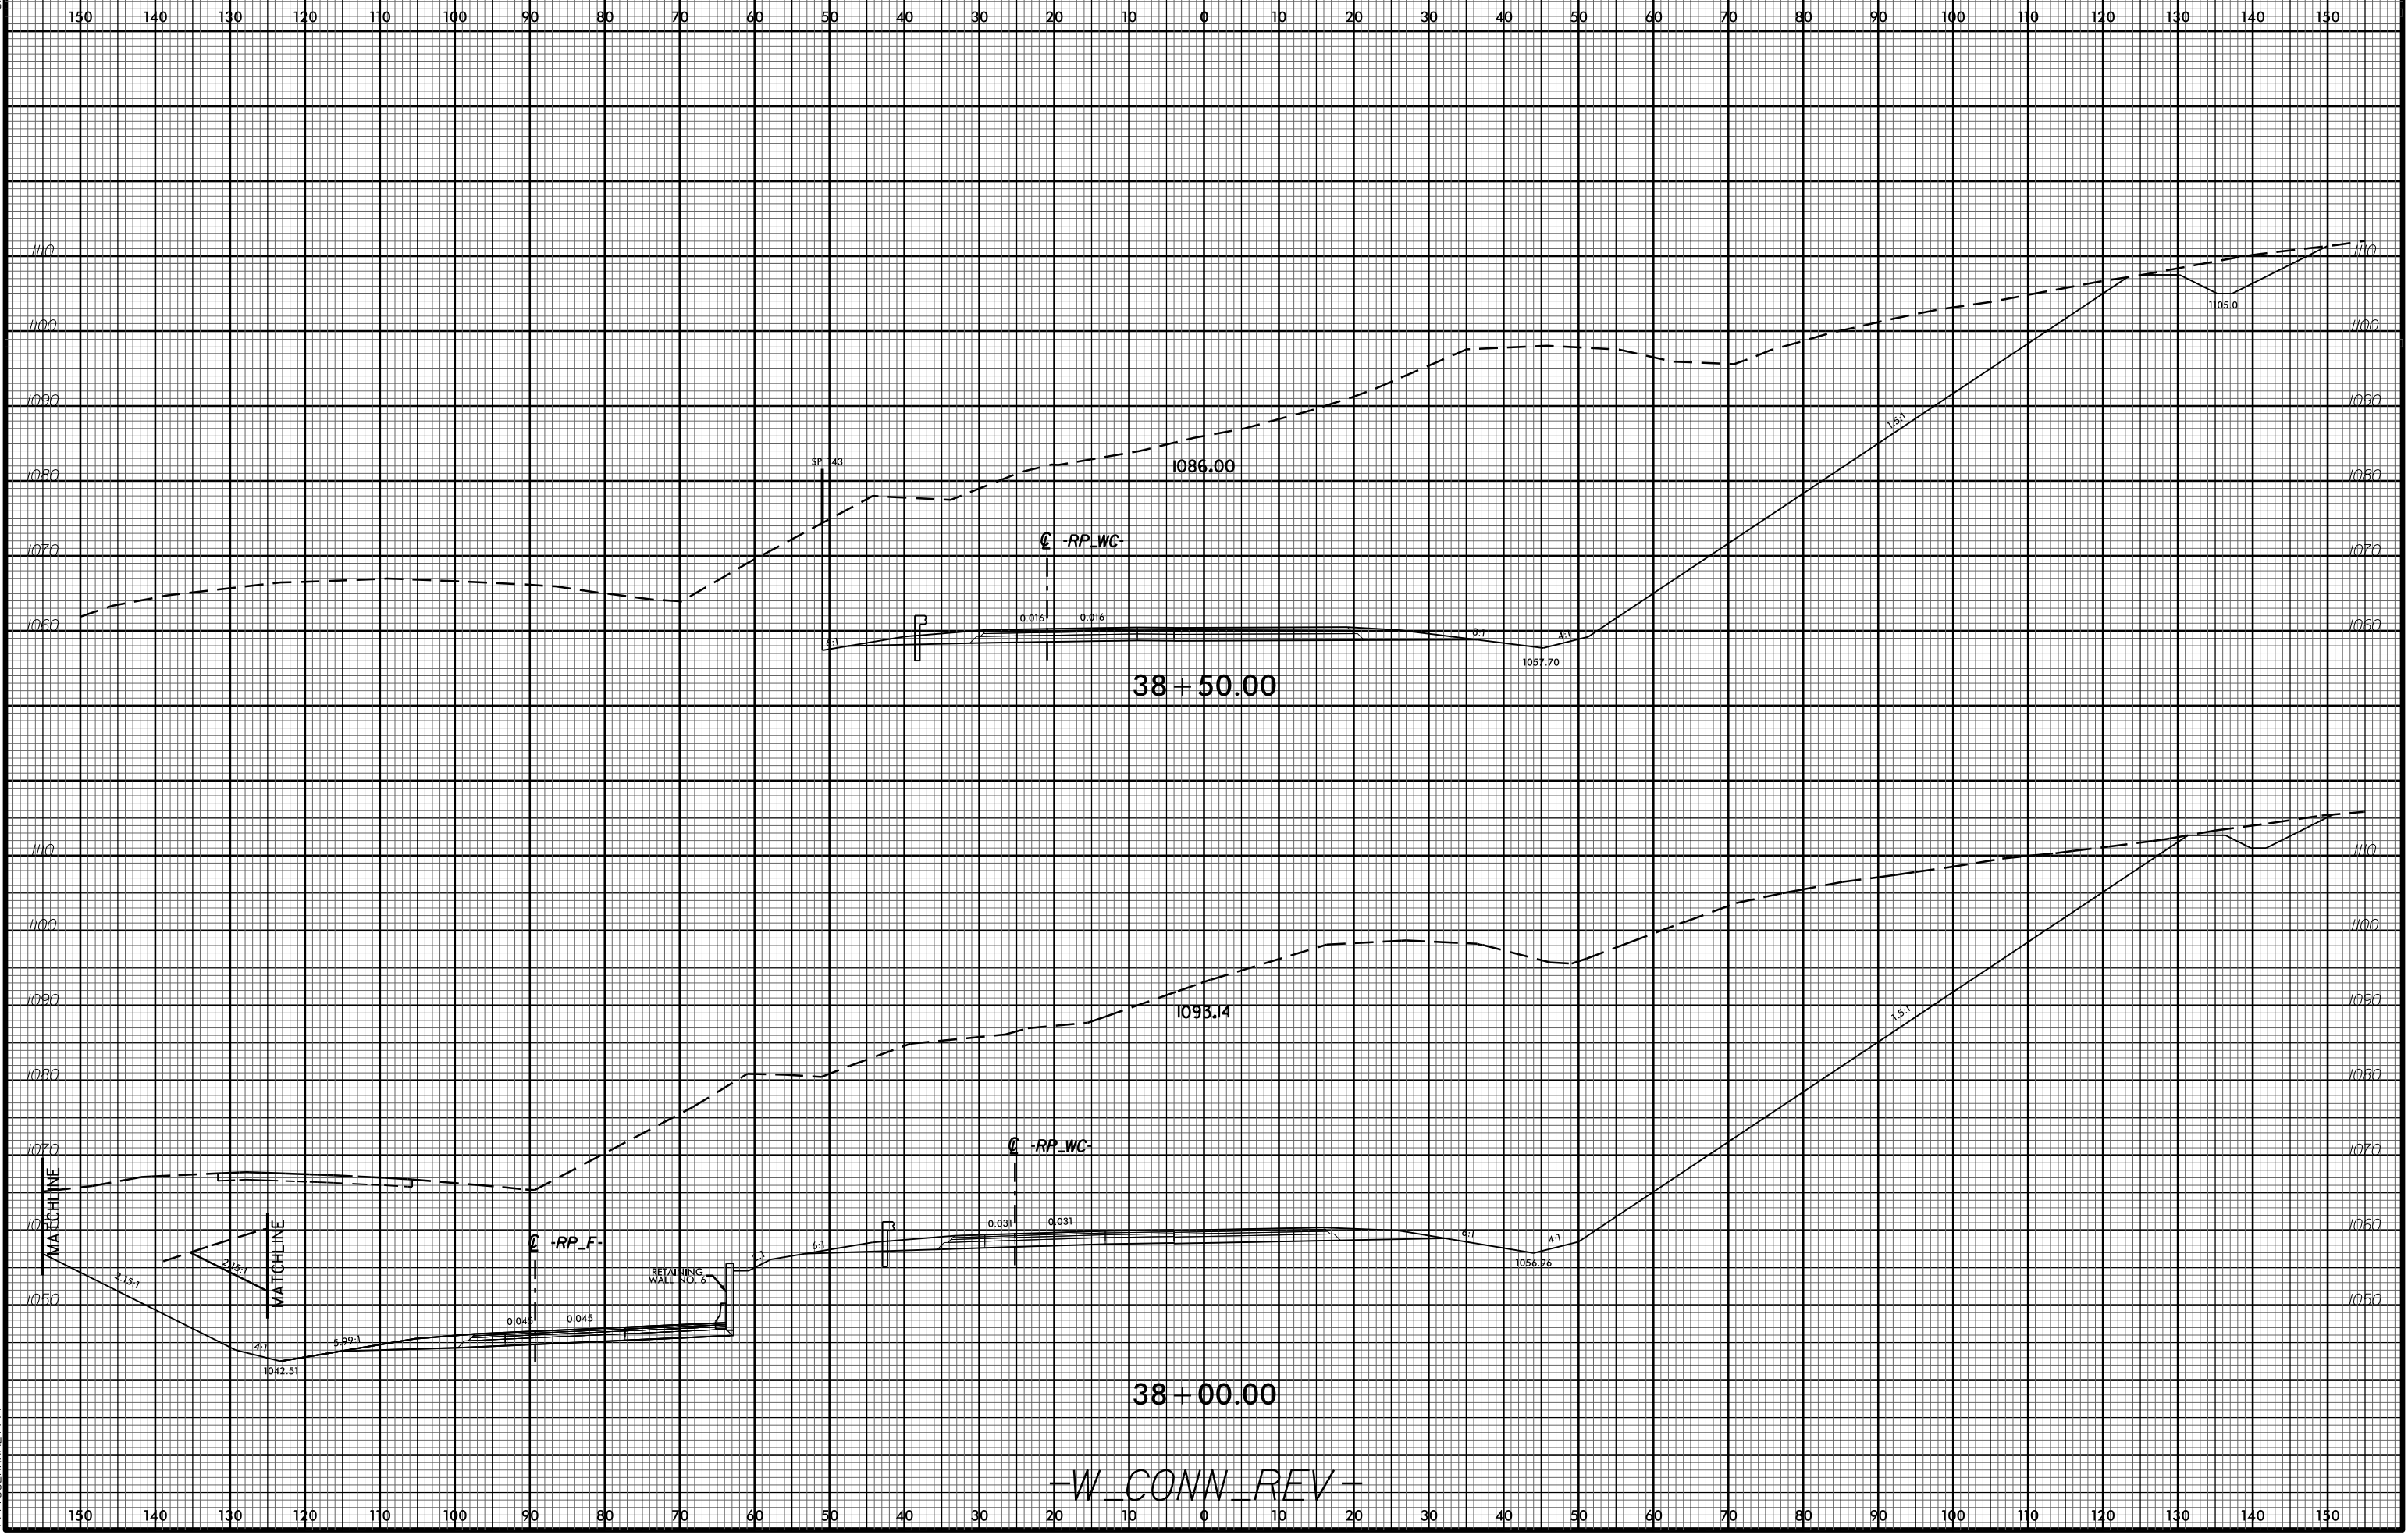

38 + 50.00

1098.14

38 + 00.00

-W_CONN_REV-