


6/23/16



PROJ. REFERENCE NO.
I-4729A

SHEET NO.
X-72

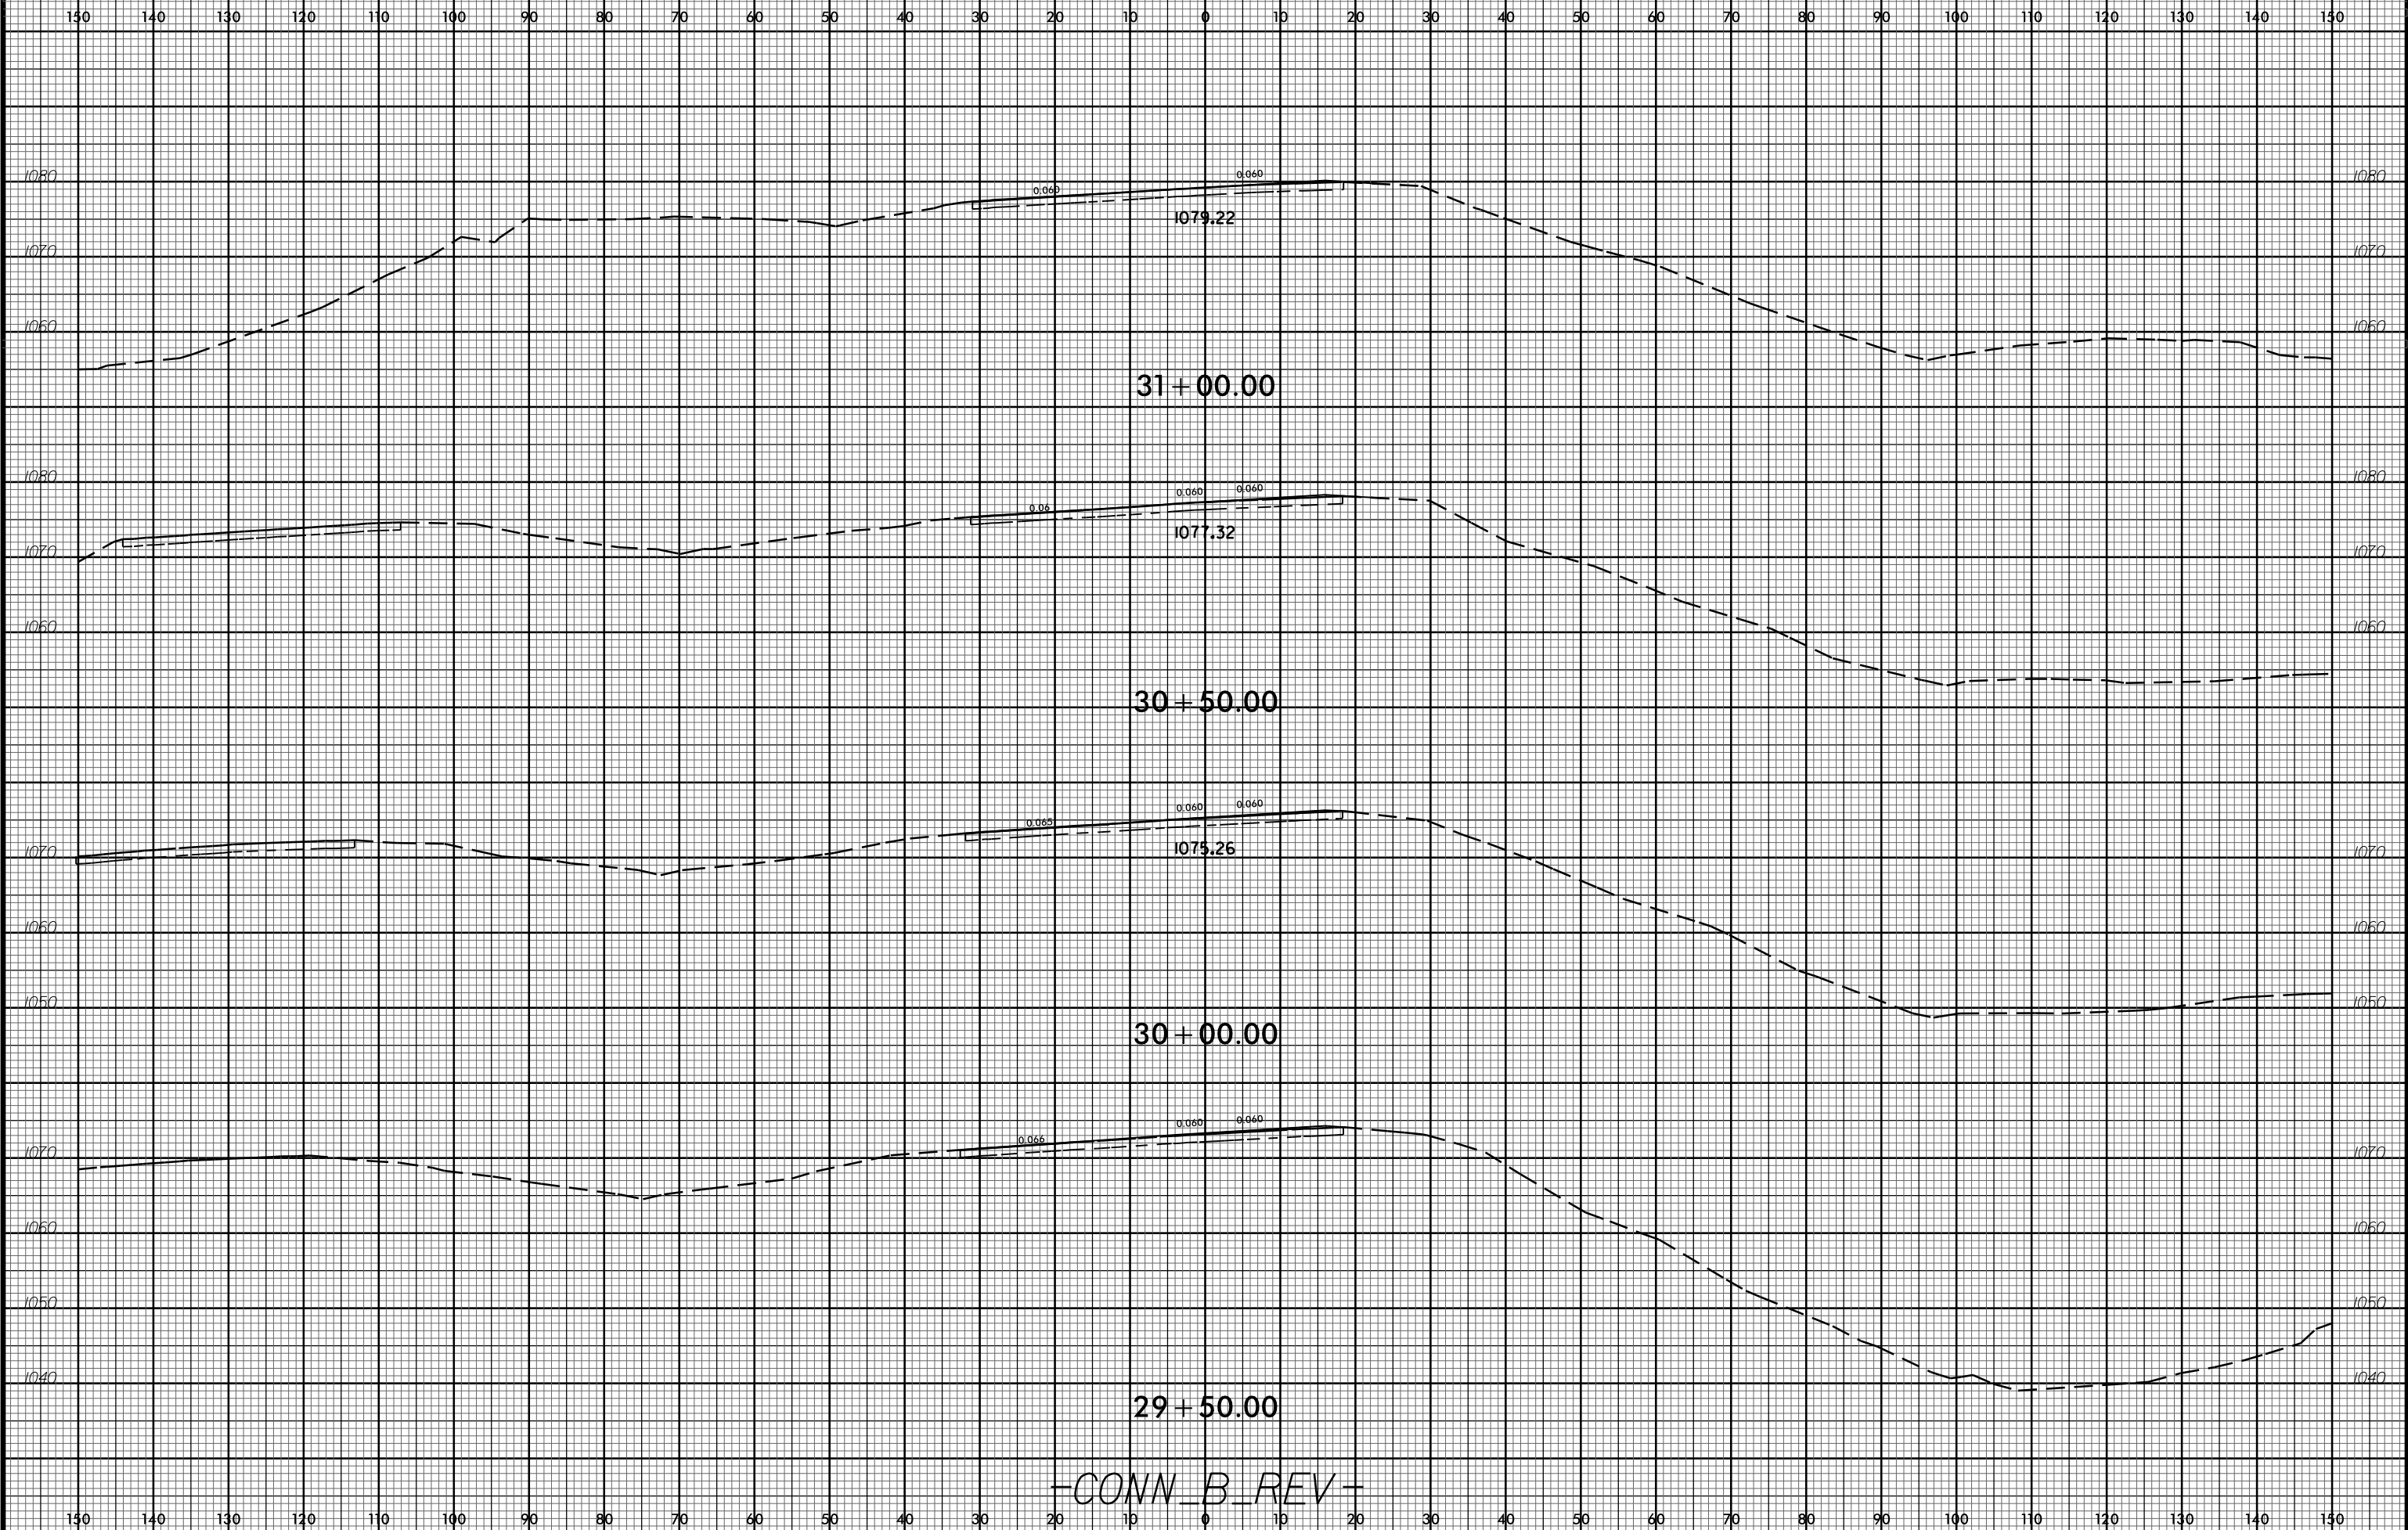

-CONN_B_REV-

I:\1-4729A\PROJECT\XSC\1-4729A_Rdy_xpl.dgn

14-AUG-2017 08:20