

**ESTIMATED MSE WALL QUANTITY**  
(SQUARE FEET)

MSE RETAINING WALL NO. 1	2,930 SQ. FT.
--------------------------	---------------

NOTE: REQUIRED EMBEDMENT IS INCLUDED IN QUANTITY

GEOTECHNICAL ENGINEER

SEAL 040231

ENGINEER


MATTHEW J. ALEXANDER

ENGINEER

Disciplined by: *Matthew J. Alexander*      8/10/2017      DATE

\_\_\_\_\_  
SIGNATURE      DATE

DOCUMENT NOT CONSIDERED FINAL UNLESS ALL SIGNATURES COMPLETED

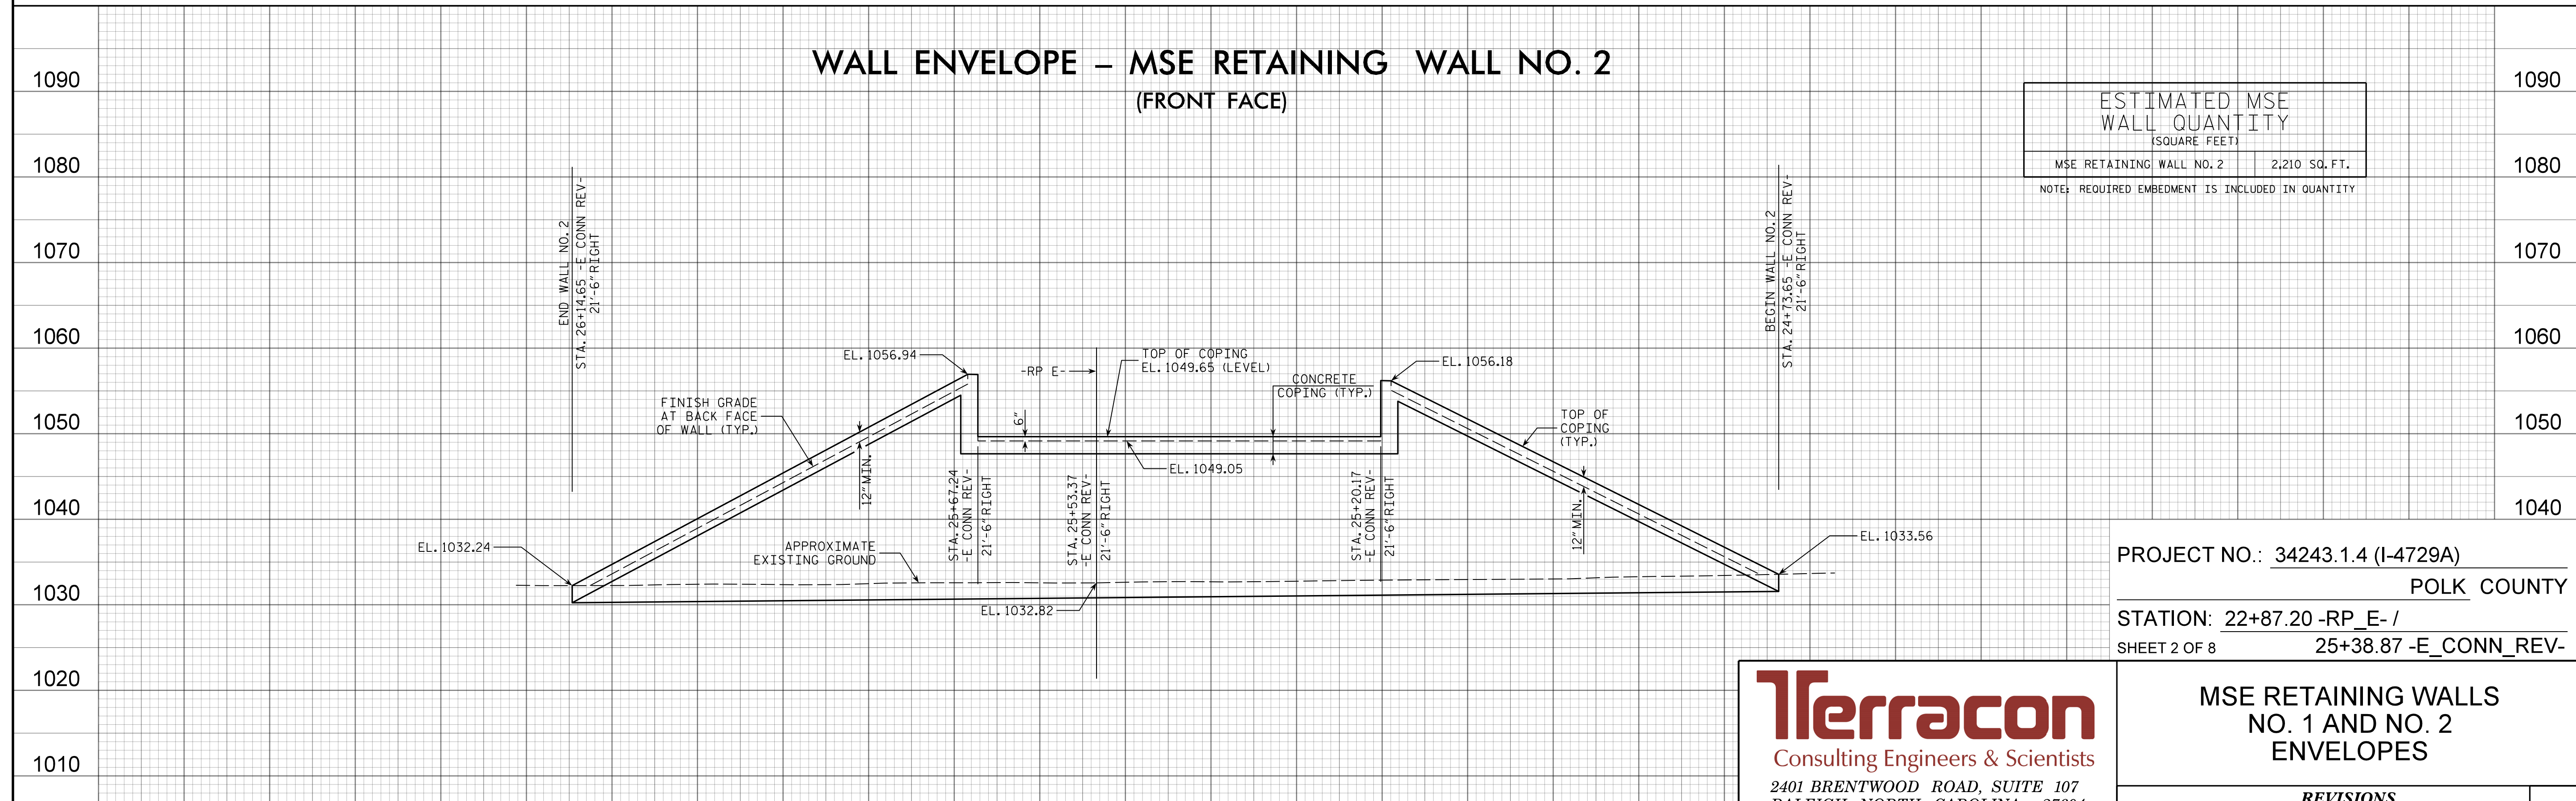

**ESTIMATED MSE WALL QUANTITY**  
(SQUARE FEET)

MSE RETAINING WALL NO. 2	2,210 SQ. FT.
--------------------------	---------------

NOTE: REQUIRED EMBEDMENT IS INCLUDED IN QUANTITY

PROJECT NO.: 34243.1.4 (I-4729A)  
 POLK COUNTY  
 STATION: 22+87.20 -RP\_E- /  
 SHEET 2 OF 8      25+38.87 -E\_CONN\_REV-

PREPARED BY: M. J. ALEXANDER      DATE: 8/4/2017  
 REVIEWED BY: A. F. RIGGS      DATE: 8/4/2017



**Terracon**  
 Consulting Engineers & Scientists  
 2401 BRENTWOOD ROAD, SUITE 107  
 RALEIGH, NORTH CAROLINA 27604  
 PHONE: (919) 873-2211    FAX: (919) 873-9555  
 NC REGISTERED FIRM: F-0869

REVISIONS					
NO.	BY	DATE	NO.	BY	DATE
1			3		
2			4		

SHEET NO. W-2