

ESTIMATED MSE WALL QUANTITY (SQUARE FEET)	
MSE RETAINING WALL NO. 5A	1,000 SQ. FT.
NOTE: REQUIRED EMBEDMENT IS INCLUDED IN QUANTITY	

WALL ENVELOPE - MSE RETAINING WALL NO. 5A (FRONT FACE)

GEOTECHNICAL ENGINEER

ENGINEER

SEAL 040231

Matthew J. Alexander


8/10/2017

DATE

SIGNATURE

DATE

DOCUMENT NOT CONSIDERED FINAL UNLESS ALL SIGNATURES COMPLETED

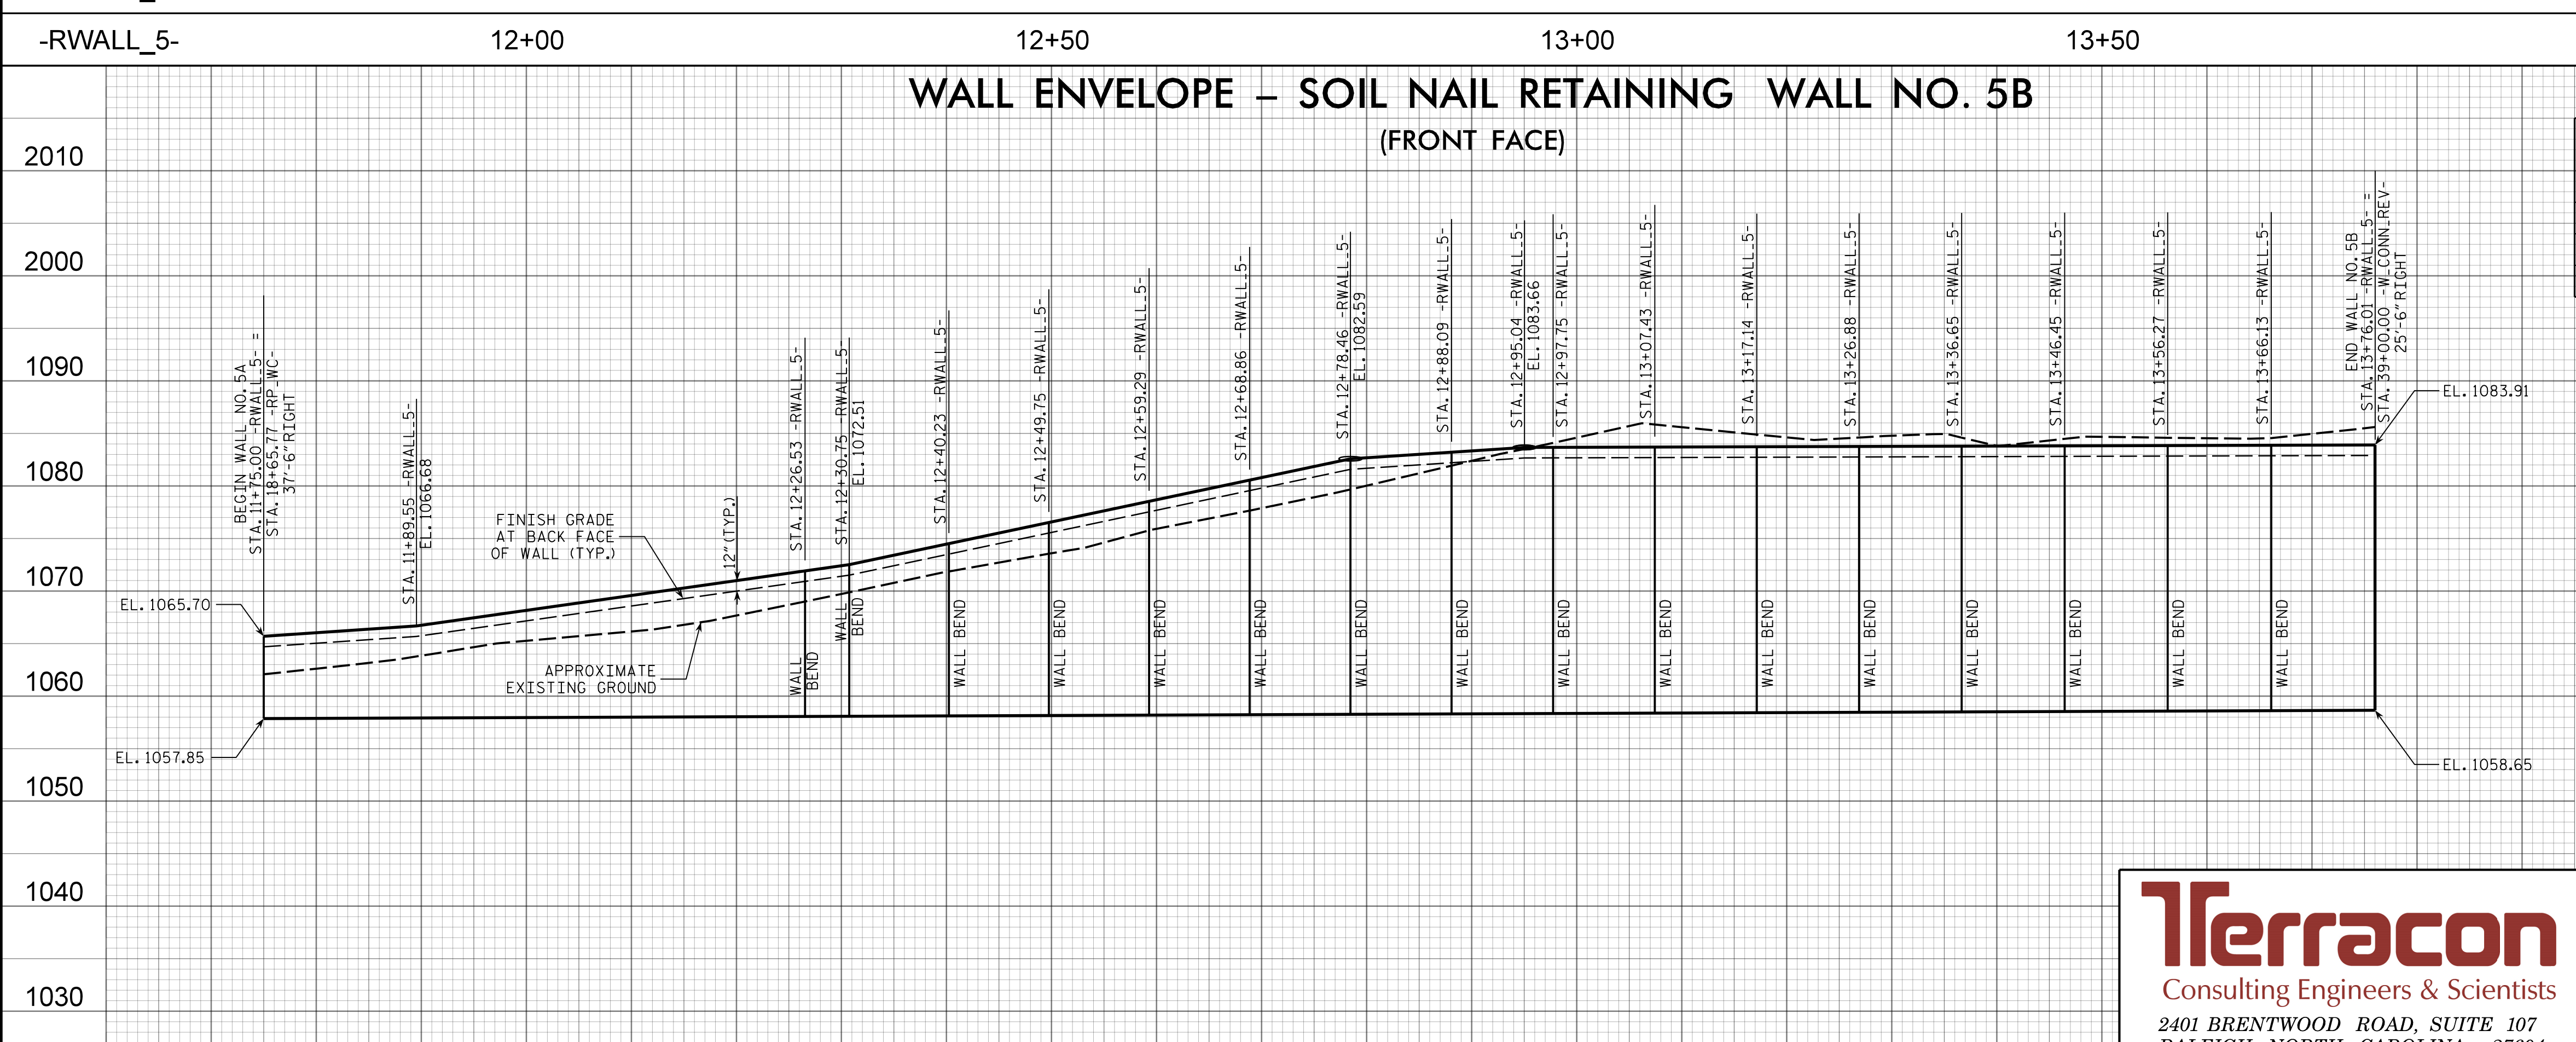

ESTIMATED SOIL NAIL WALL QUANTITIES	
SOIL NAIL RETAINING WALL NO. 5B	3,990 SQ. FT.
VERIFICATION TESTS	3
PROOF TESTS	13
NOTE: REQUIRED EMBEDMENT IS INCLUDED IN QUANTITY	

WALL ENVELOPE - SOIL NAIL RETAINING WALL NO. 5B (FRONT FACE)

PROJECT NO.: 34243.1.4 (I-4729A)

POLK COUNTY

STATION: 11+88.01 -RWALL_5- /

SHEET 2 OF 5

18+51.67 -RP_WC-

PREPARED BY: M. J. ALEXANDER DATE: 8/4/2017

REVIEWED BY: A. F. RIGGS DATE: 8/4/2017



Terracon
Consulting Engineers & Scientists

2401 BRENTWOOD ROAD, SUITE 107
RALEIGH, NORTH CAROLINA 27604
PHONE: (919) 873-2211 FAX: (919) 873-9555
NC REGISTERED FIRM: F-0869

MSE RETAINING WALL NO. 5A AND SOIL NAIL RETAINING WALL NO. 5B ENVELOPES

REVISIONS					
NO.	BY	DATE	NO.	BY	DATE
1			3		
2			4		

SHEET NO. V1-10